

The Cherry Tree.

PROPOSED.



front. 1:100.




6634 Lm
528 candles.


sign. 1:50.

Brick up existing door opening.
Brickwork to match existing.

side

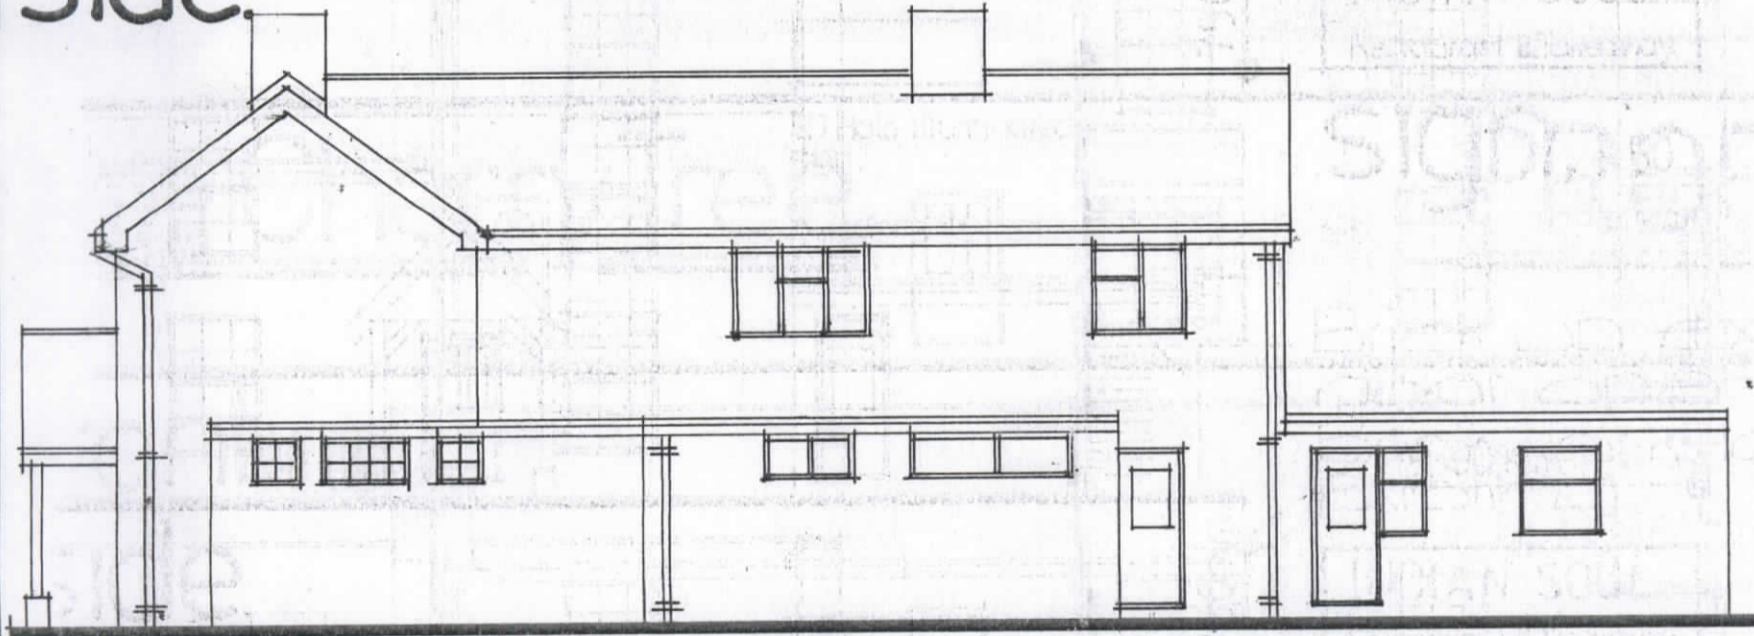

rear.

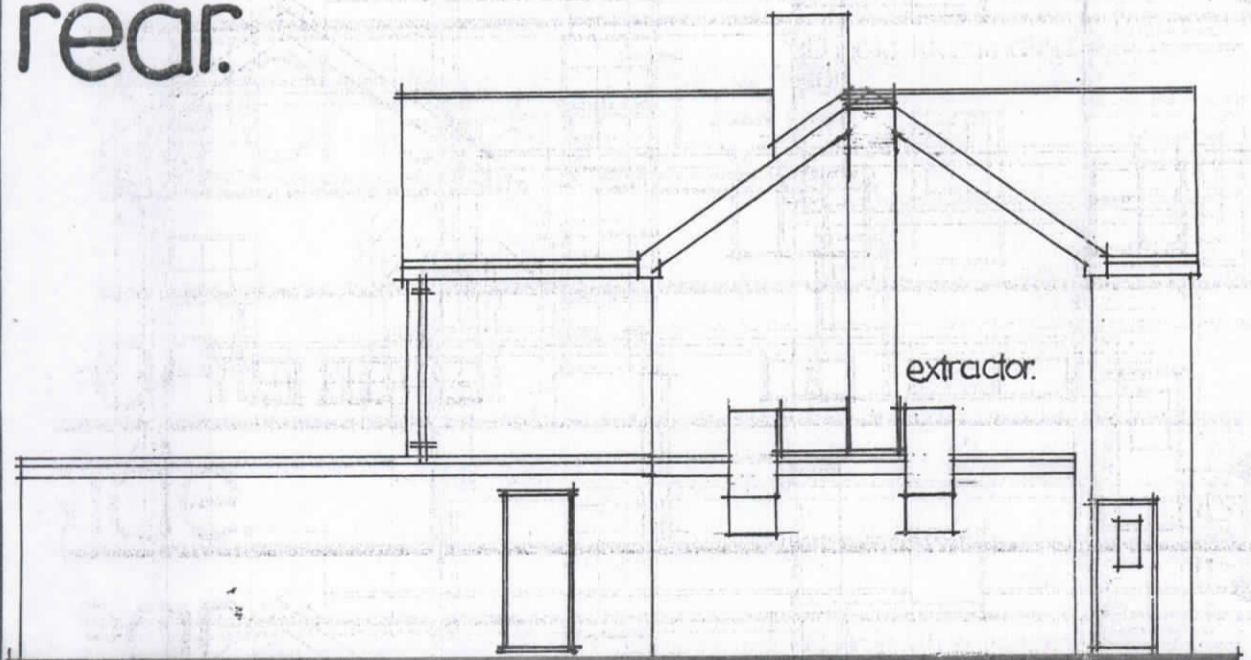

side.

NOTE. Builders to check all setting out details on site.

N.H BUILDING DESIGN.
18 PLASSET DRIVE, ATTLEBOROUGH,
NORFOLK. NR17 2NU. Tel: 01953-455715.

CLIENT.
The Cherry Tree, Yaxley.

SCALE. 1:100.	DATE. February 2024	DRAWING N ^o . NH/24/6/4reA
------------------	------------------------	--