
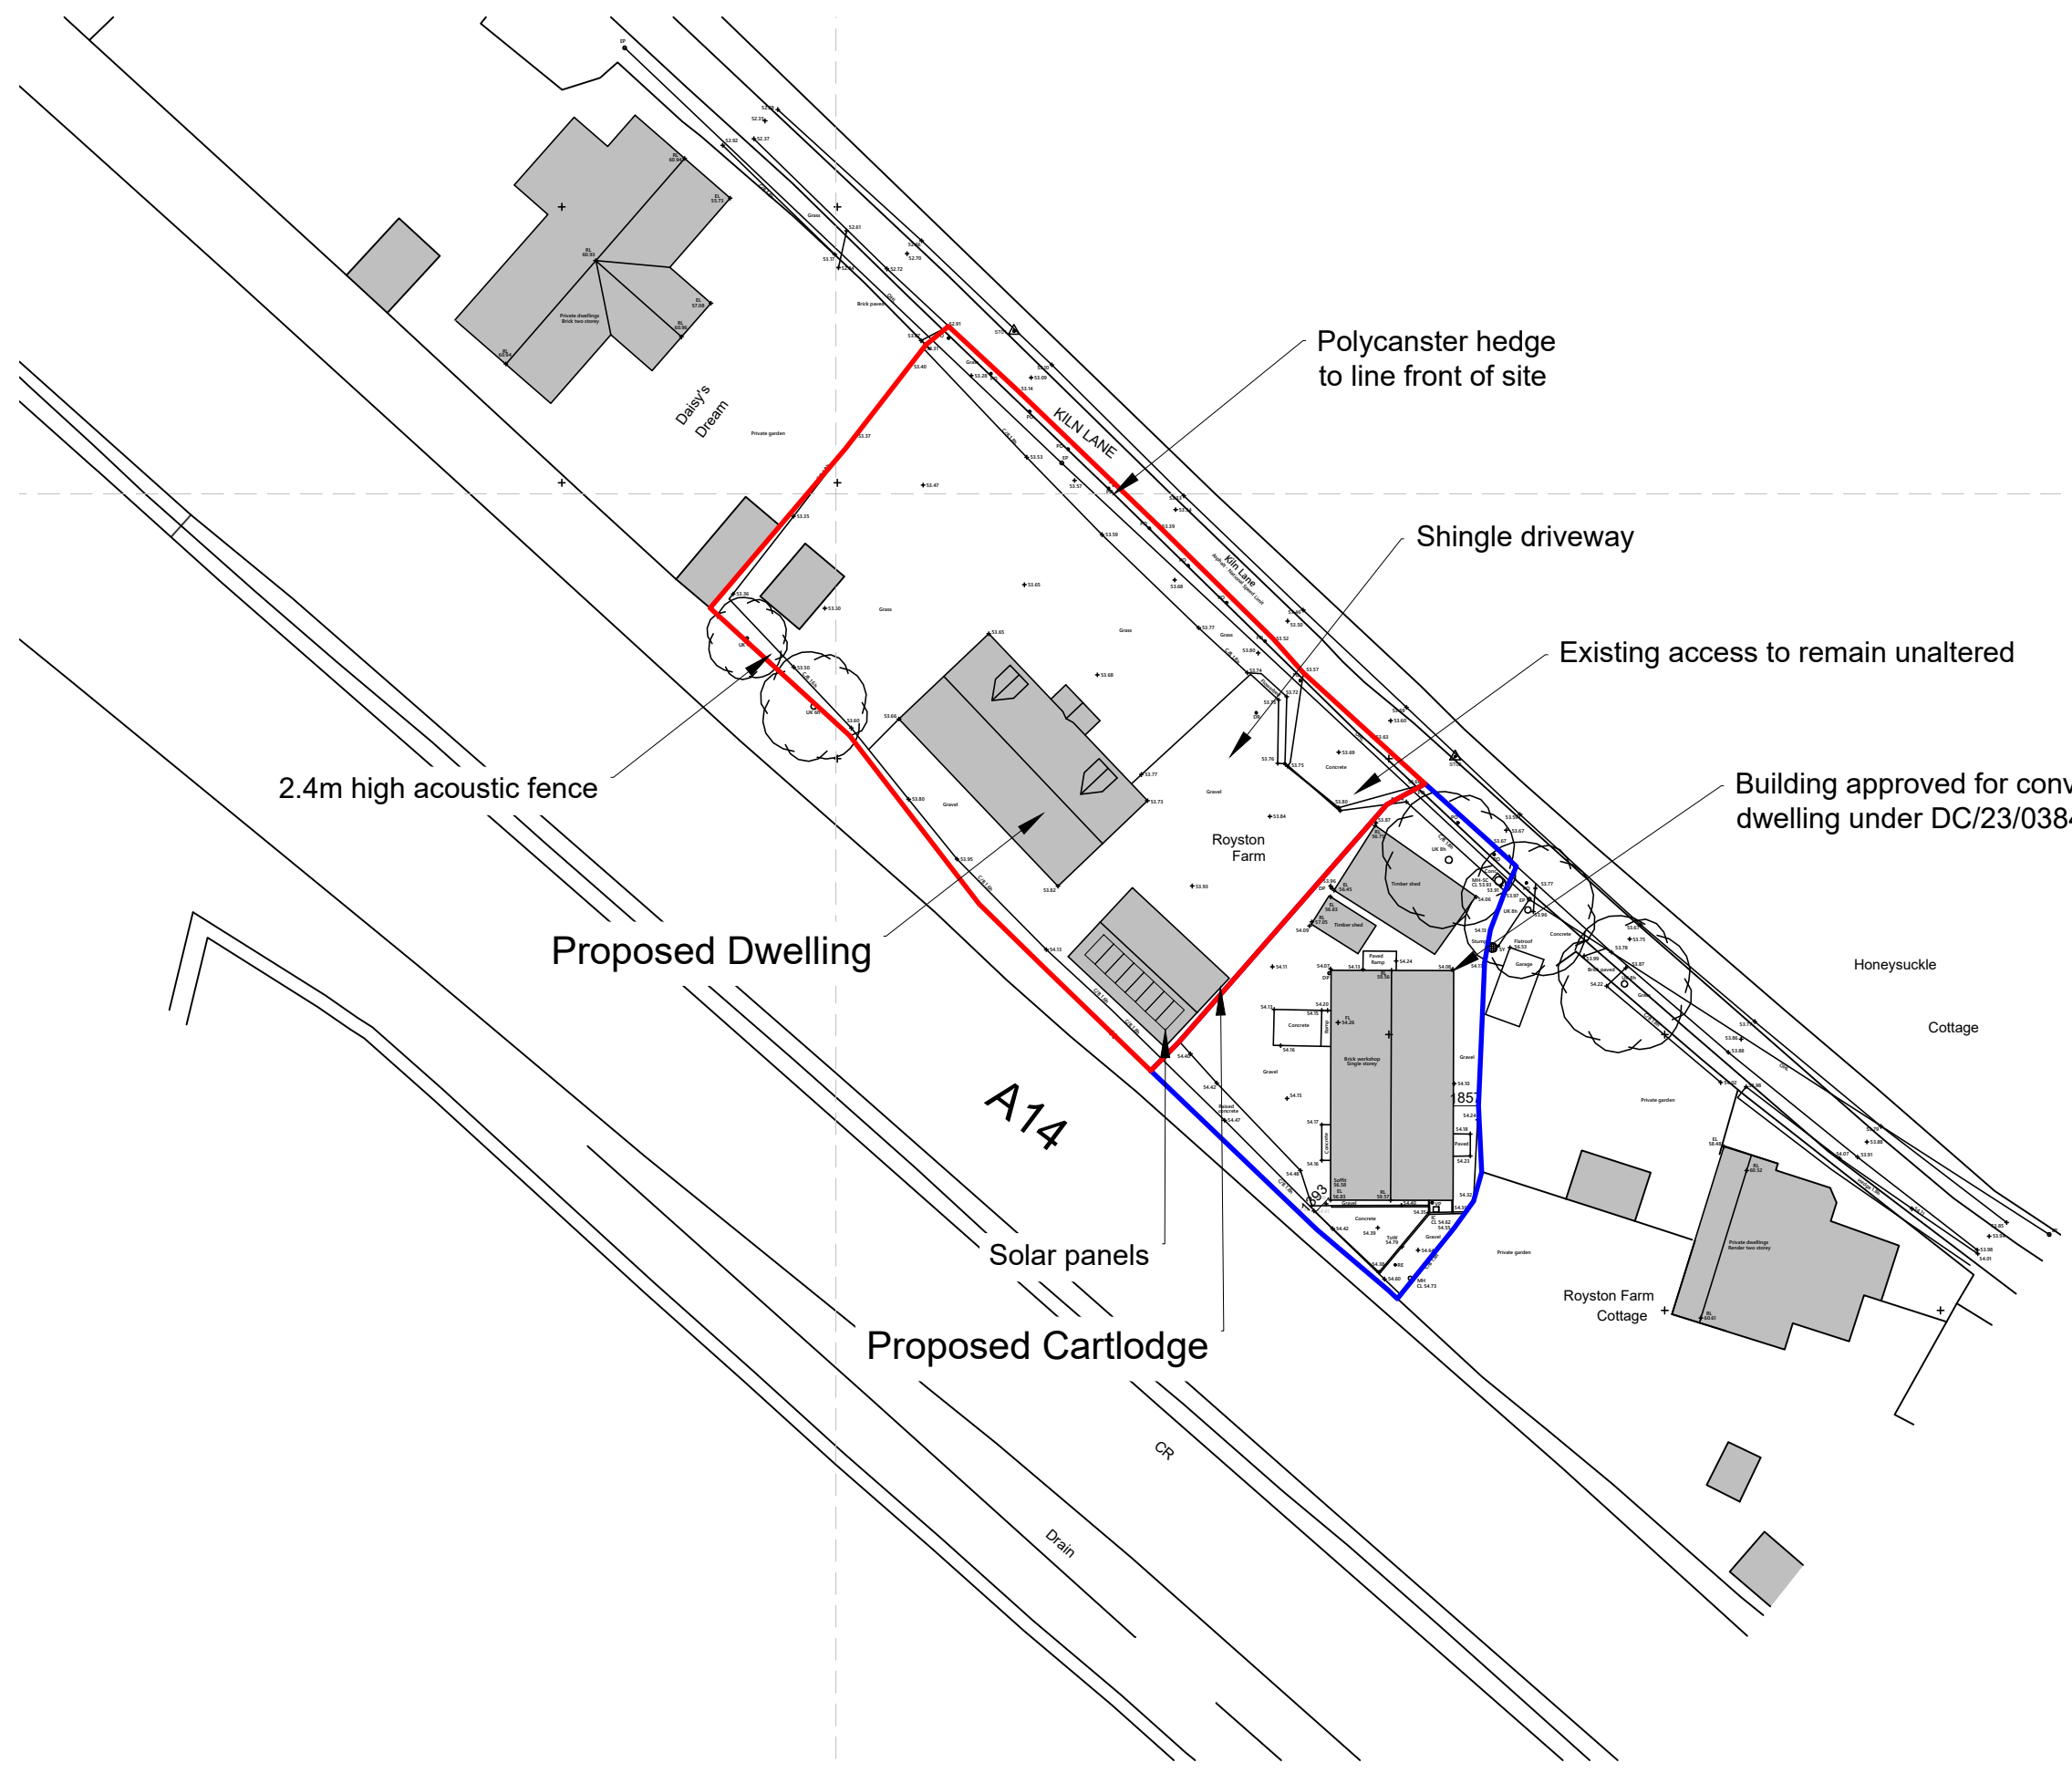


© This drawing and design are copyright.  
 Do not scale from this drawing. Use only figured dimensions. If in doubt, ask.  
 All dimensions are to be checked on site.  
 Any discrepancies should be reported immediately to the Architect.

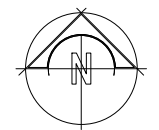

DATE	REV	DESCRIPTION	DRAWN

**PatrickAllen&Associates Architects**  
 architects@patrickallen.org.uk 2 Grange Business Centre  
 www.patrickallen.org.uk Tommy Flowers Drive  
 +44 (0)1473 620660 Grange Farm  
 Kesgrave, Ipswich  
 Suffolk, IP5 2BY

Project  
 Proposed Dwelling at;  
 Land at Royston Farm, Kiln Lane,  
 Elmwell, Bury St Edmunds, IP30 9QR

Client  
 Colin Lomax

Drawing Title  
 Proposed Block Plan

Drawing Status  
 Planning

Scale	Paper Size	Date	Drawn
1:500	A3	Feb 2024	JK

Drawing Number	Drawing Rev
<b>4442-14</b>	/