
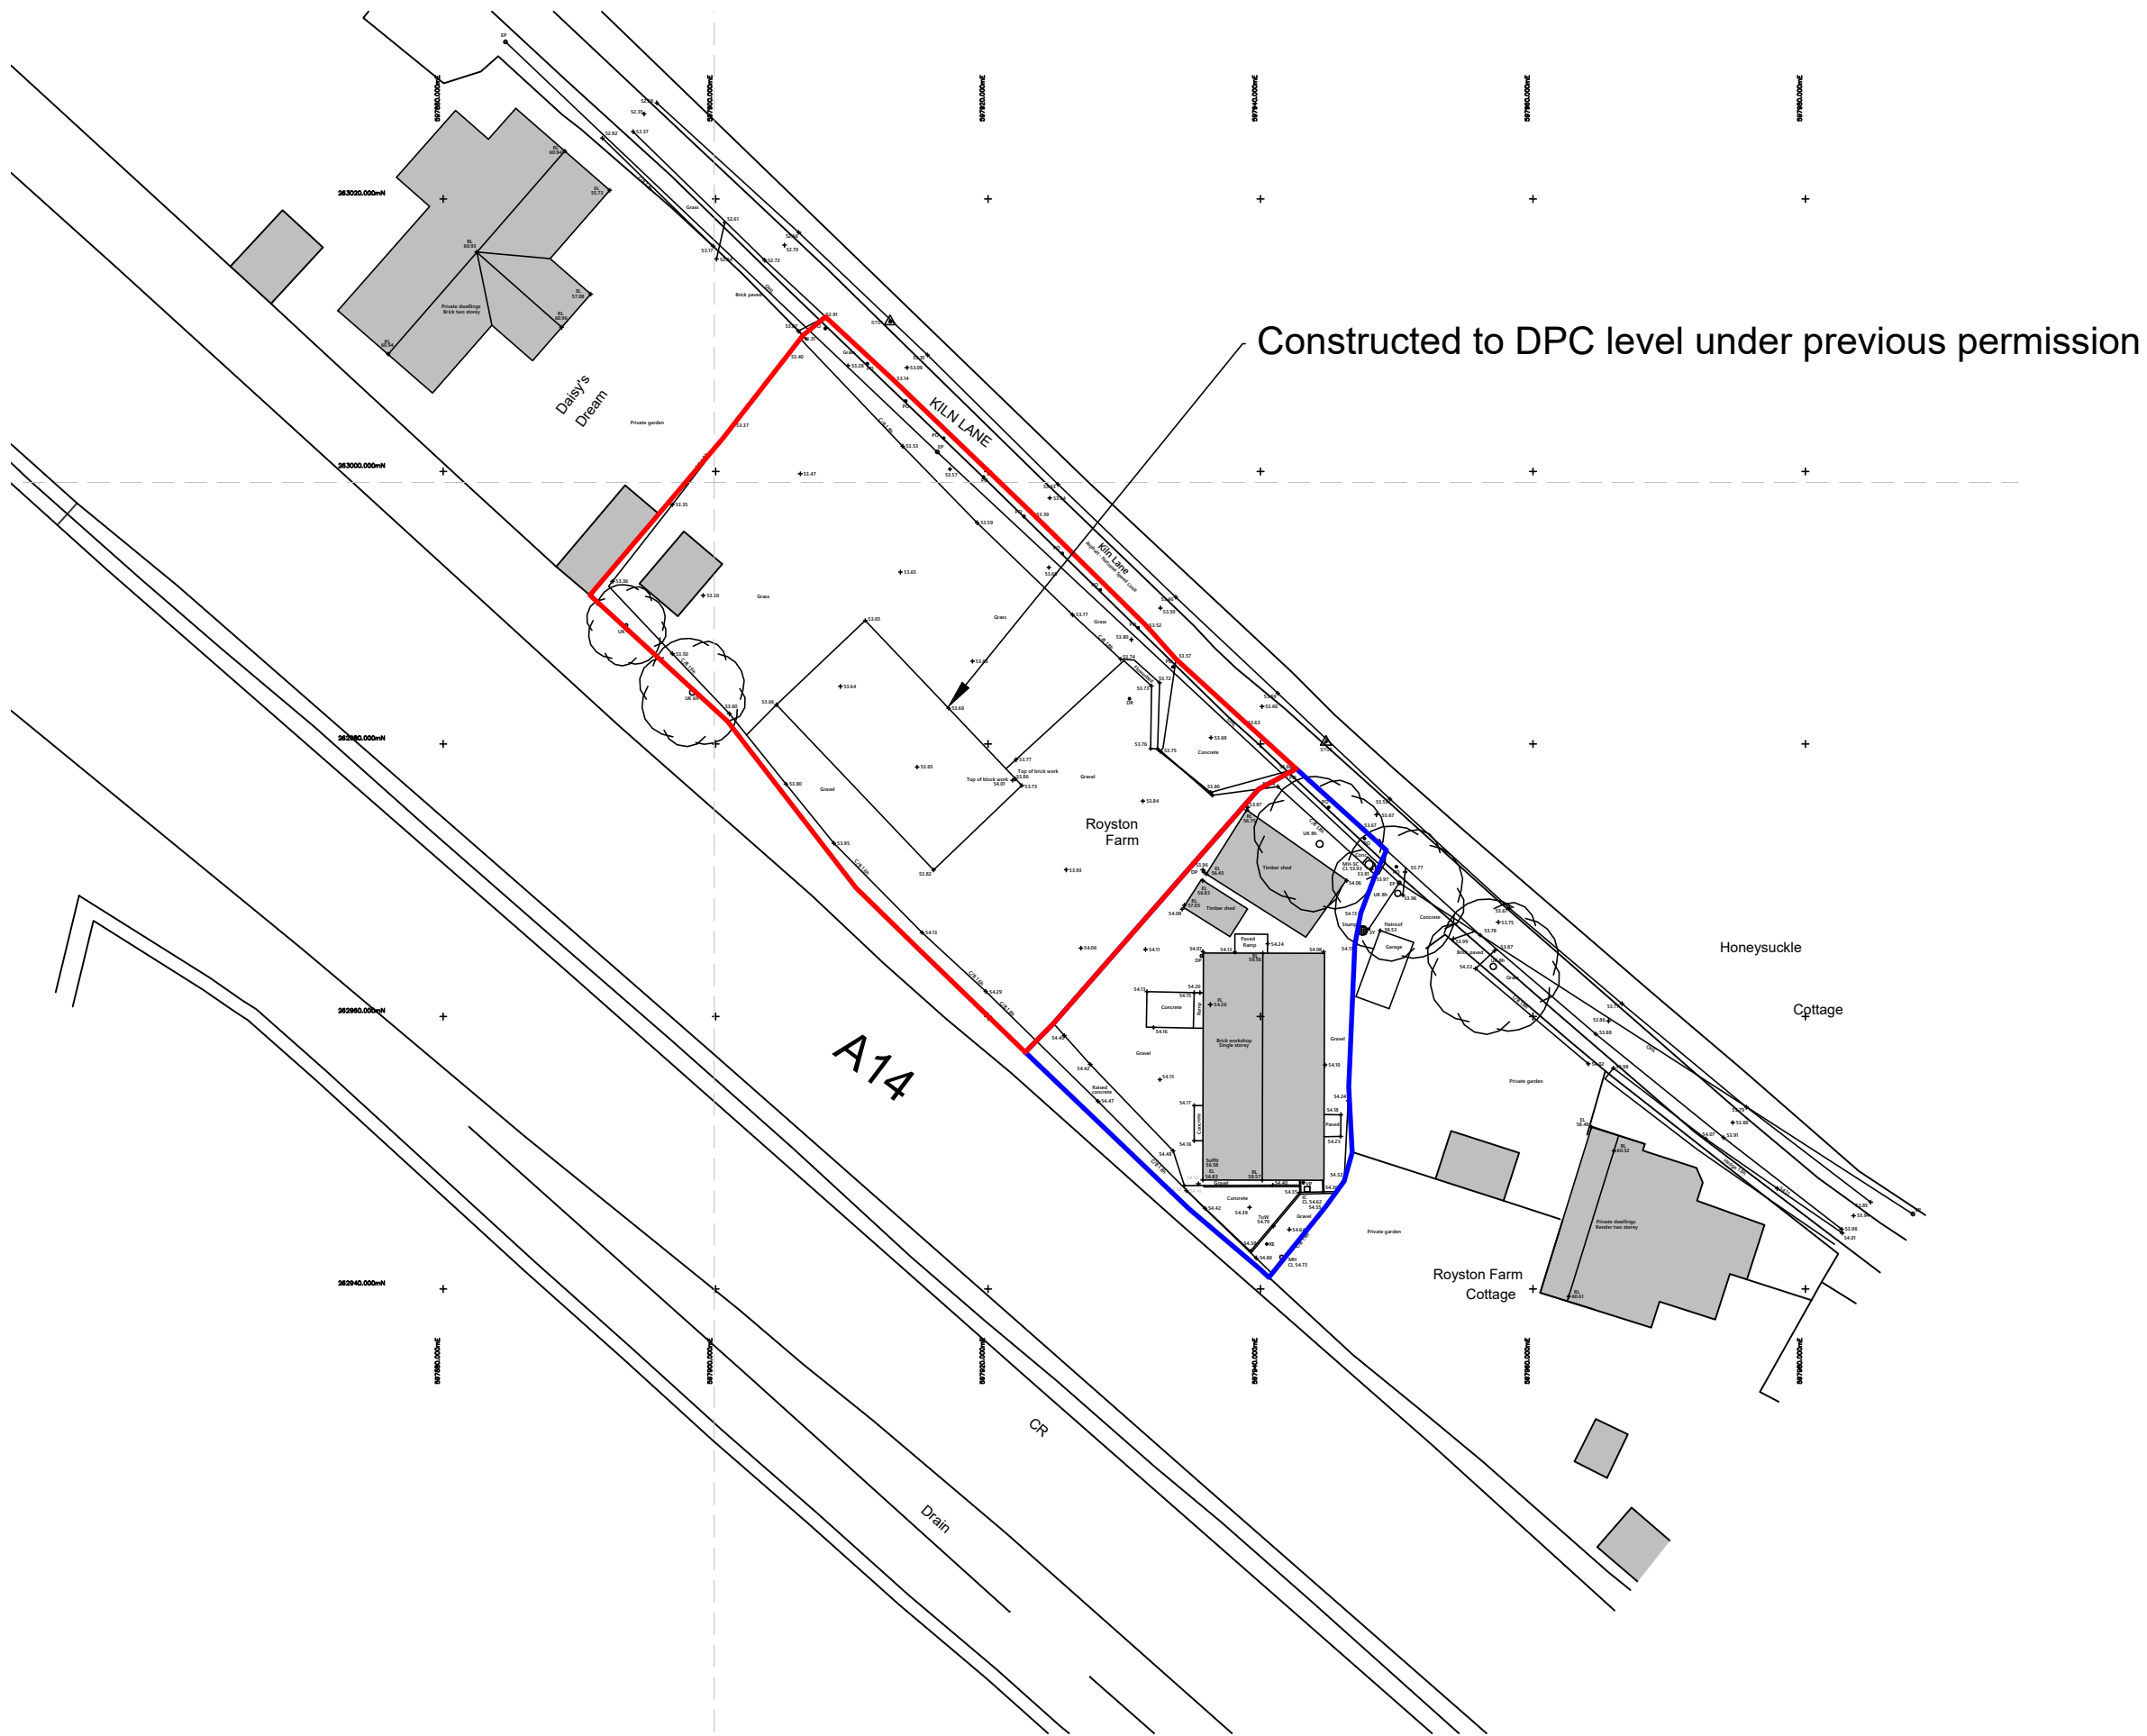


© This drawing and design are copyright.
 Do not scale from this drawing. Use only figured dimensions. If in doubt, ask.
 All dimensions are to be checked on site.
 Any discrepancies should be reported immediately to the Architect.

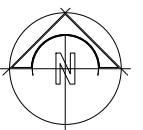

DATE	REV	DESCRIPTION	DRAWN

PatrickAllen&Associates Architects
 architects@patrickallen.org.uk 2 Grange Business Centre
 www.patrickallen.org.uk Tommy Flowers Drive
 +44 (0)1473 620660 Grange Farm
 Kesgrave, Ipswich
 Suffolk, IP5 2BY

Project
 Proposed Dwelling at;
 Land at Royston Farm, Kiln Lane,
 Elmwell, Bury St Edmunds, IP30 9QR

Client
 Colin Lomax

Drawing Title
 Existing Block Plan

Drawing Status
 Preliminary

Scale	Paper Size	Date	Drawn
1:500	A3	Feb 2024	-

Drawing Number	Drawing Rev
4442-11	/