



- NOTES:
1. THIS DRAWING
copyright Mullins Dowse Architects Ltd.
 2. THIS DRAWING is not for construction



LAND ADJACENT TO
30 COLLIMER CLOSE,
CHELMONDISTON,
IPSWICH,
SUFFOLK,
IP9 1HX

©Crown Copyright and database rights 2023 OS Licence no. 100059809

1 Site Location Plan
Scale: 1:1250

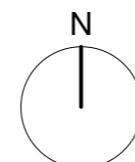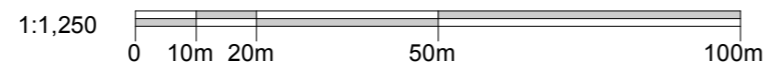

12 Riduna Park, Station Road, Melton, Woodbridge, Suffolk, IP12 1QT



01394 382544

www.mullinsdowse.co.uk

revision	date	description	drawn	checked	
project Land Adjacent to 30 Collimer Close					
drawing Site Location Plan					
date	drawn	checked	status	sheet	scale
MAR 2024	TC	ES	PLANNING	A3	1:1250
job ref	drawing	revision			
6440	001				

Mullins Dowse
Architects