




UNIT 4

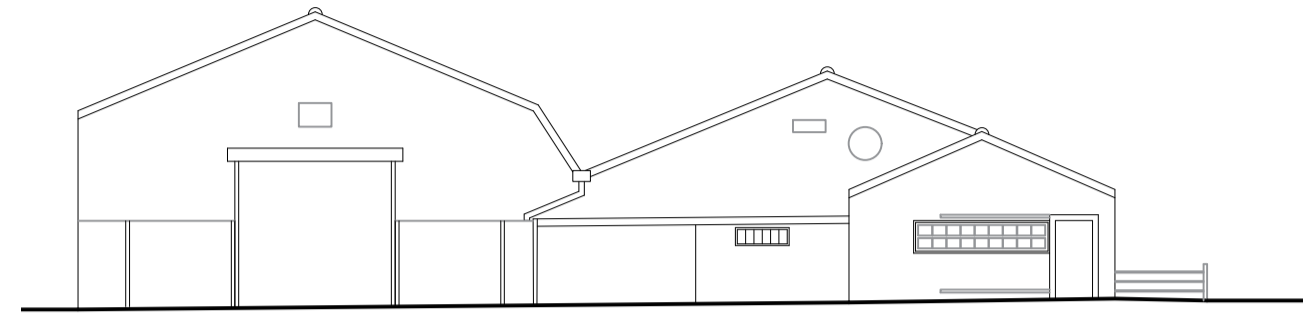


WEST ELEVATION

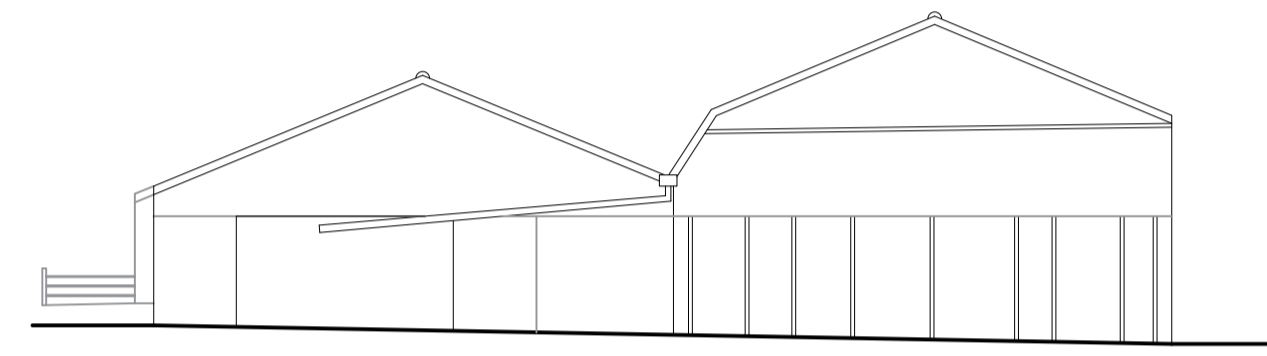

EAST ELEVATION

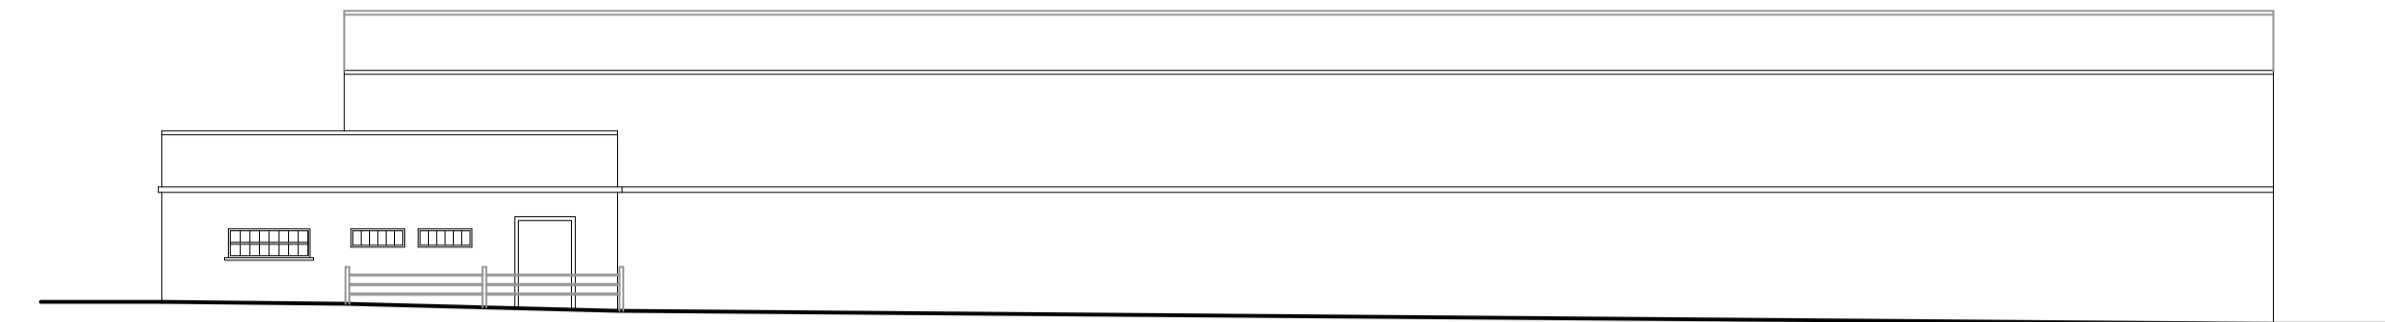


ELEVATION

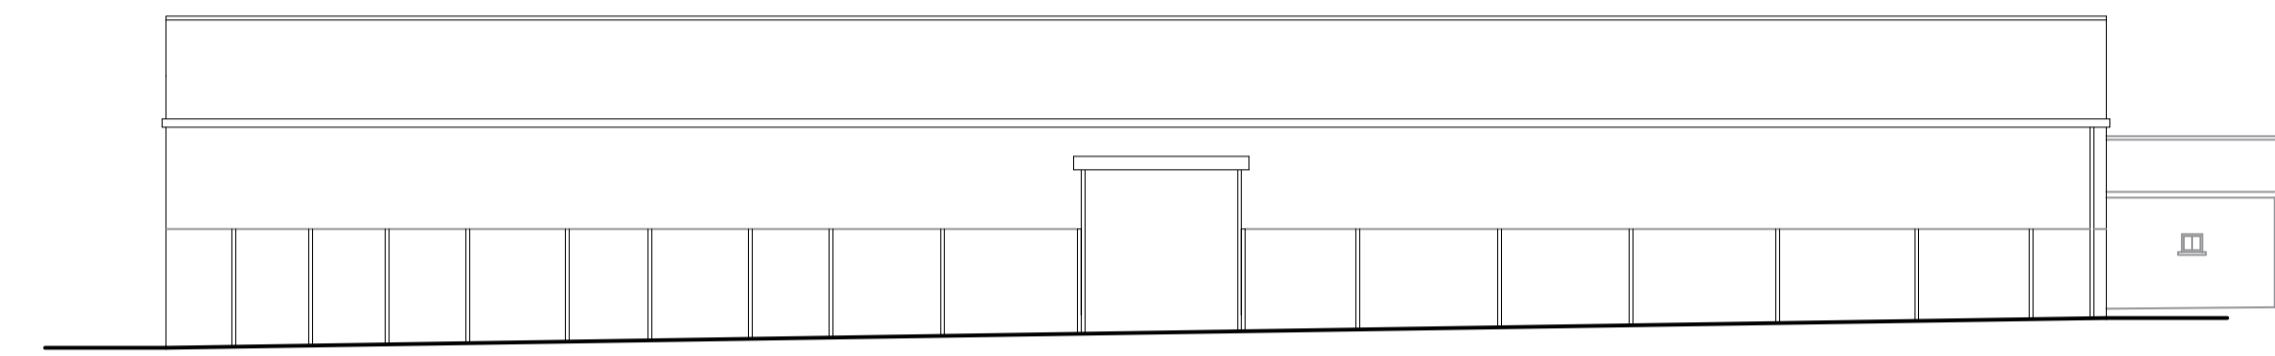


NORTH ELEVATION


UNIT 5

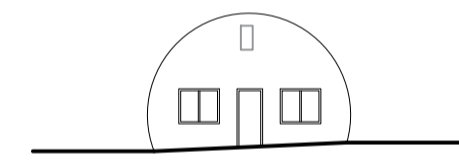


WEST ELEVATION

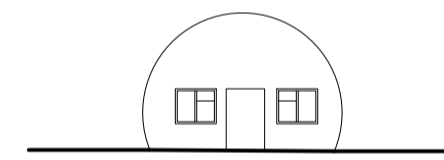

EAST ELEVATION

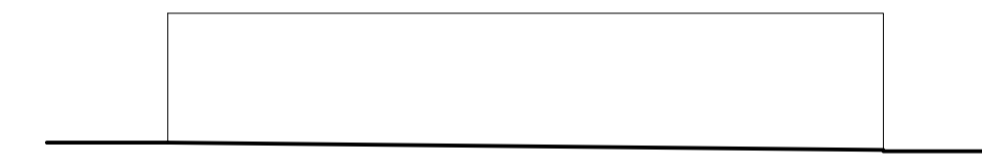


SOUTH ELEVATION

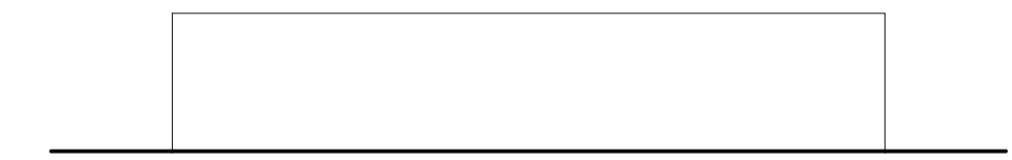

NORTH ELEVATION



SITE PLAN 1:500

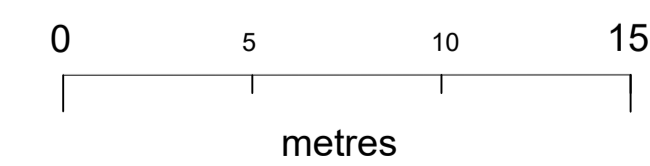

NO.	REVISIONS
00/00/00	

**RADLEY HOUSE**  
PARTNERSHIP | CHARTERED ARCHITECTS

t. 01962842228  
e. architects@radleyhouse.co.uk  
w. www.radleyhouse.co.uk

20 Staple Gardens | Winchester | SO23 8SR

JOB | BOB'S FARM, VYNE ROAD,  
SHERBORNE  
DWG | EXISTING ELEVATIONS  
UNITS 4 and 5

S | 1:200@A1  
D | DEC 2022 No. | 8160\_E04