


Outline of existing garage to be removed shown dotted.

Context View - via application site



scale 1:100 @ A3 (metres)

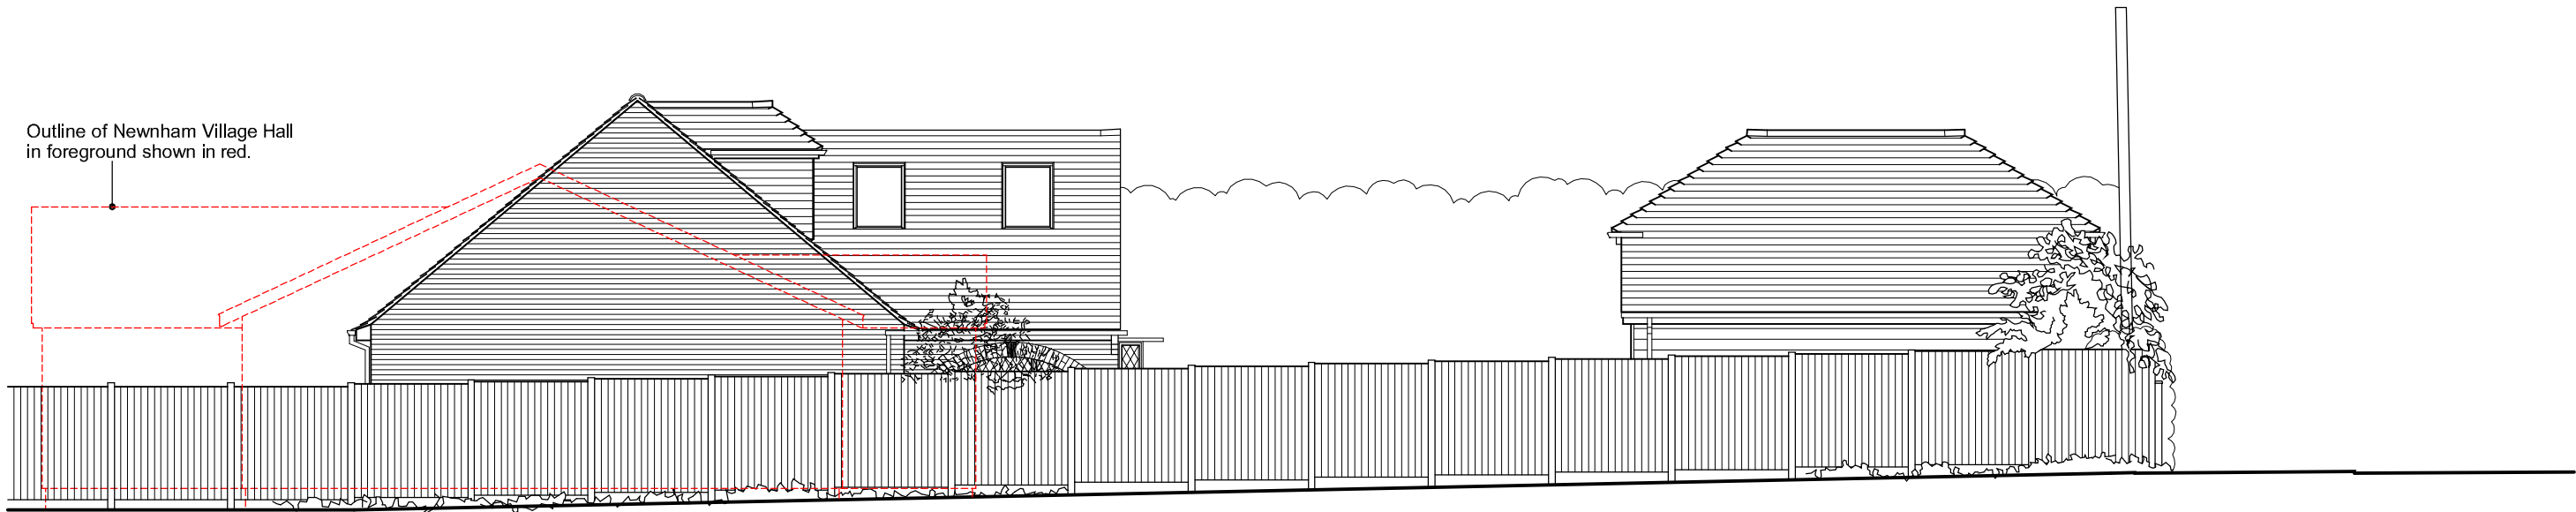

Outline of Newnham Village Hall in foreground shown in red.

Context View - via village hall

address	Gables, Newnham Road Newnham, Hook Hampshire, RG27 9AE
---------	--

drawing	Site Context Views
---------	--------------------

Waterstone
Design Limited
Kaikoura
6 Spruce Way
Fleet
Hampshire
GU51 3JB
Telephone
01252 616420

scale	As indicated	sheet	A3
date	March 2024		
ref	WSD / 583 - 007	rev	-

rev	date	description