




Location Plan

Ordnance Survey licence ref: 100022432
scale 1:1250 @ A3

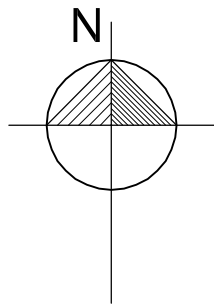


Existing detached garage to be removed shown dotted.

Proposed replacement detached garage shown hatched.

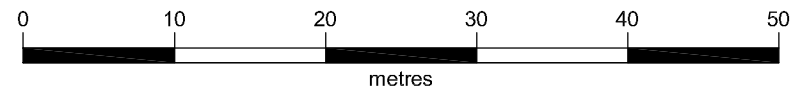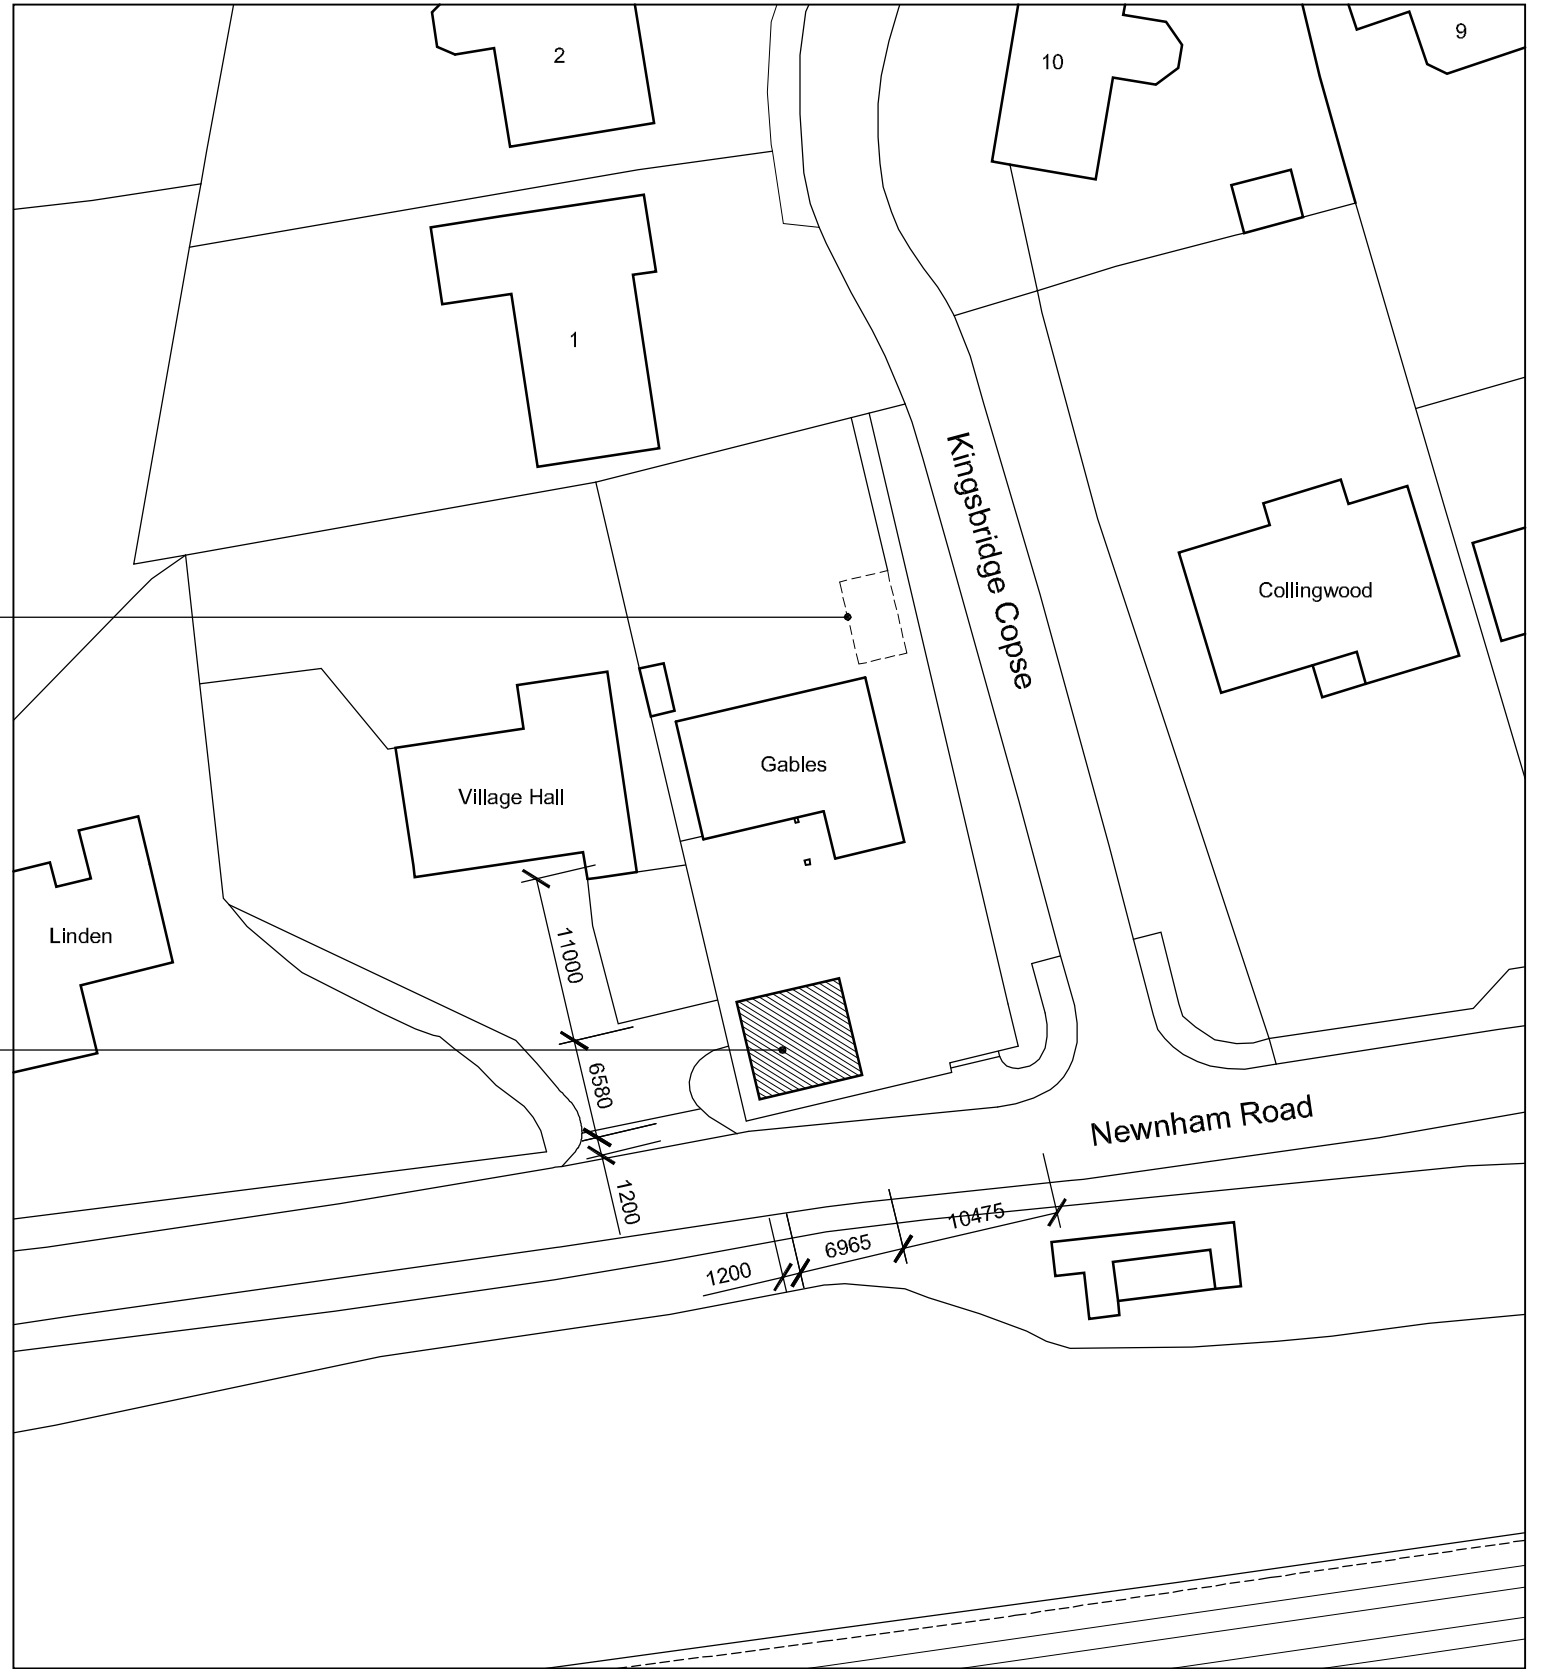

Block Plan

Ordnance Survey licence ref: 100022432
scale 1:500 @ A3

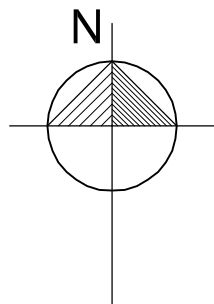

address
**Gables, Newnham Road
Newnham, Hook
Hampshire, RG27 9AE**

drawing
**Location Plan
and Block Plan**

Waterstone
Design Limited
Kaikoura
6 Spruce Way
Fleet
Hampshire
GU51 3JB
Telephone
01252 616420

scale	As indicated	sheet	A3
date	March 2024		
ref	WSD / 583 - 001	rev	-

rev	date	description