


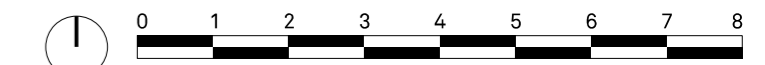

- KEY**
- Site boundary
 - Primary Access
 - Secondary Access
 - Construction hoarding line
 - Root protection area
 - - - Tree protection barrier
 - Demolition
 - Footpath
 - Cover
 - Ground protection & specialist construction

Notes
 This document is © Falconer Chester Hall Limited.
 All drawing measurements shall not be obtained by scaling. Any discrepancies on this document to be immediately reported to the Architect. Verify all dimensions and levels prior to construction. This Document shall be read in conjunction with related documents, specifications and associated models.



KEY PLAN

P06	25.01.24	JC	TM	Updated Modules
P05	10.10.23	KS	MF	Updated Block A layout and tree/ground protection zones
P04	07.09.23	KS	EF	Addition of gates, footpath, canopy and Demolition/Construction hoarding line
P03	05.09.23	KS	CC	Cycle parking, hoarding, external landscaping added
P02	29.08.23	KS	EF	Updated to reflect client comments
P01	17.08.23	GB	CC	First Issue

Rev: | Date: | By: | Chk By: | Rev Note:

FALCONER CHESTER HALL

London | Liverpool | Manchester | www.fcharchitects.com | +44(0)151 243 5800



Project Title Clapham Education Campus			
Client London Realty			
Drawing Title Proposed Site Layout			
Drawing No. P23061-FCH-SI-00-DR-A-0200			
Status S2	Issue suitable for: Information	Date 25.01.24	Rev P06
Job No. P23-061	Drawing Stage Feasibility	Scale 1:500 @ A2	Drawn By JC
			Checked By TM