


Notes
 This document is © Falconer Chester Hall Limited.
 All drawing measurements shall not be obtained by scaling. Any discrepancies on this document to be immediately reported to the Architect. Verify all dimensions and levels prior to construction. This Document shall be read in conjunction with related documents, specifications and associated models.

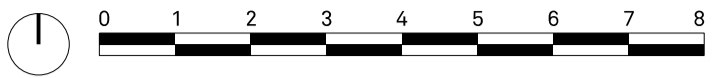

KEY PLAN




Block B
(Module)

Block A

Block C
(Module)

Block A

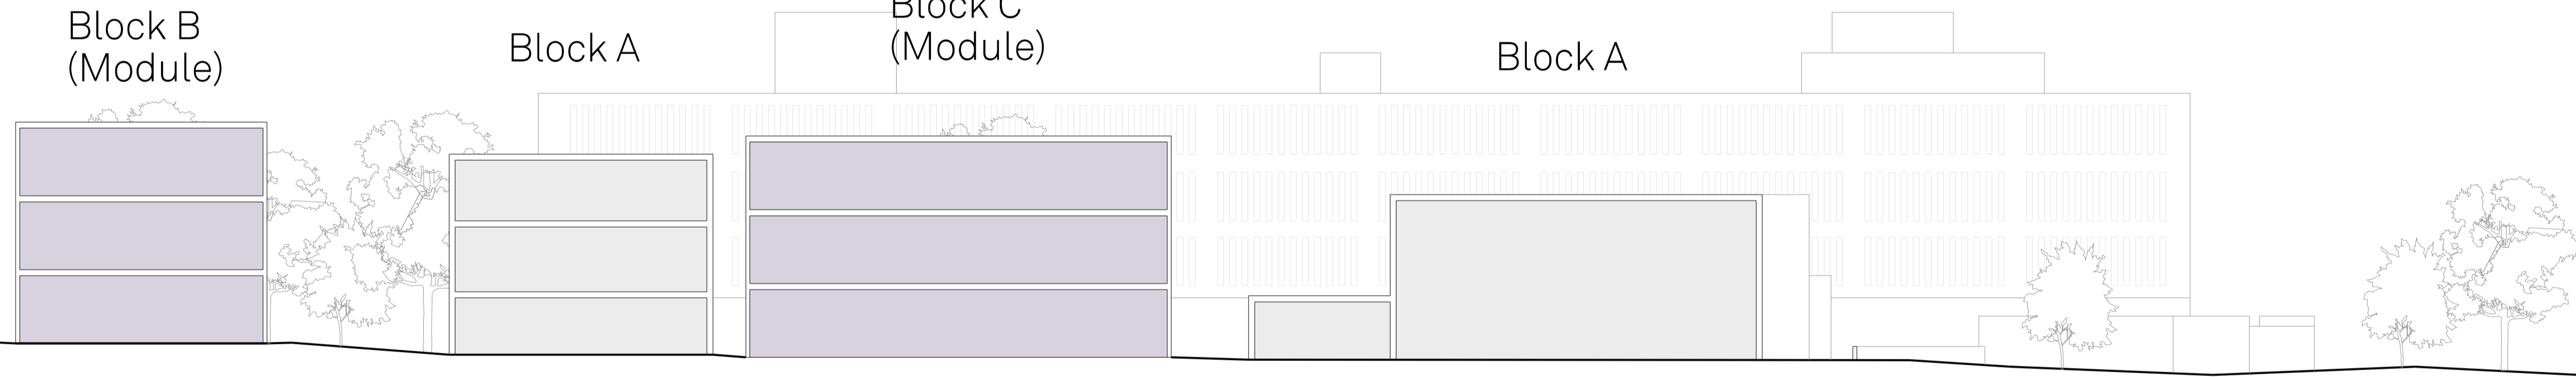

P01	13.03.24	JC	OK	First Issue
Rev:	Date:	By:	CHK By:	Rev Note:

**FALCONER
 CHESTER
 HALL**



London | Liverpool | Manchester | www.fcharchitects.com | +44(0)151 243 5800

Project Title
 Clapham Education Campus

Client
 London Realty

Drawing Title
 Proposed Section B - Temporary Modules

Drawing No.
 P23061-FCH-XX-XX-DR-A-0501

Status
 S2

Issue suitable for:
 Information

Date
 13.03.24

Job No.
 P23-061

Drawing Stage
 Feasibility

Rev

P01

Drawn By
 JC

Checked By
 OK

Scale
 1:200 @ A1