




- KEY**
- Site Boundary
 - - - Demise (Building)
 - - - Construction Hoarding line
 - - - Tree Protection barrier
 - Root Protection area
 - Access
 - ▨ Works area
 - ▩ Courtyard Cafe
 - ▧ Footpath

Notes
 This document is © Falconer Chester Hall Limited.
 All drawing measurements shall not be obtained by scaling. Any discrepancies on this document to be immediately reported to the Architect. Verify all dimensions and levels prior to construction. This Document shall be read in conjunction with related documents, specifications and associated models.

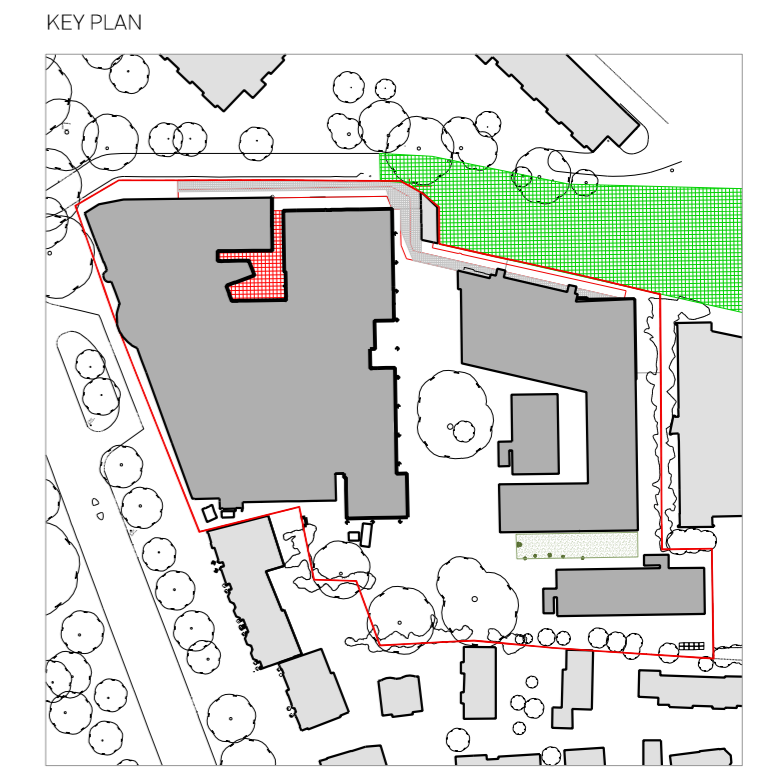

P02	24.01.24	JC	TM	Updated Modules
P01	21.12.23	LH	TM	First Issue
Rev:	Date:	By:	Chk By:	Rev Note:

FALCONER CHESTER HALL



London | Liverpool | Manchester | www.fcharchitects.com | +44(0)151 243 5800

Project Title Clapham Education Campus			
Client London Realty			
Drawing Title Proposed Block A			
Drawing No. P23061-FCH-BA-00-DR-A-0900			
Status S2	Issue suitable for: Information	Date 24.01.24	Rev P02
Job No. P23-061	Drawing Stage Feasibility	Scale 1:200 @ A2	Drawn By JC
			Checked By TM