


IMPORTANT NOTES


- Contractors must check all dimensions on site. Only figured dimensions are to be worked from. Discrepancies must be reported to the Architect or Engineer before proceeding.
© This drawing is copyright




1 Existing Section AA'
Scale: 1:50

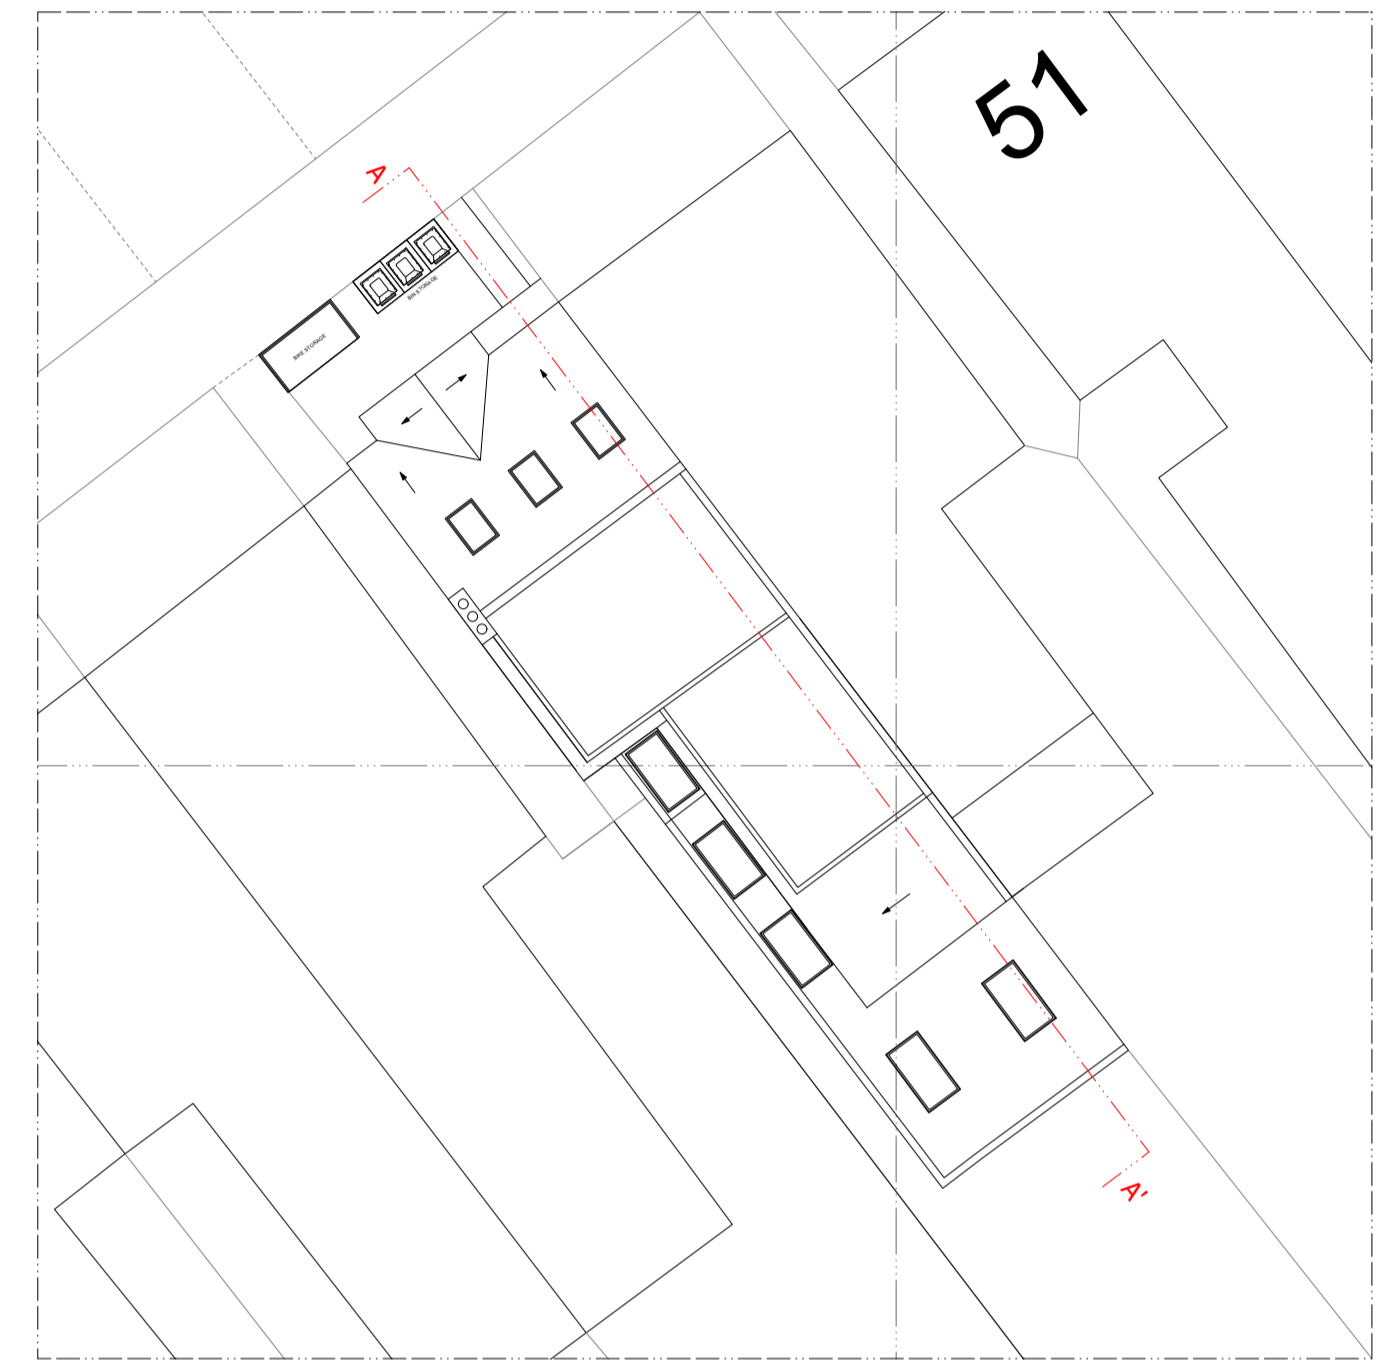

3 Key Plan
Scale: 1:150

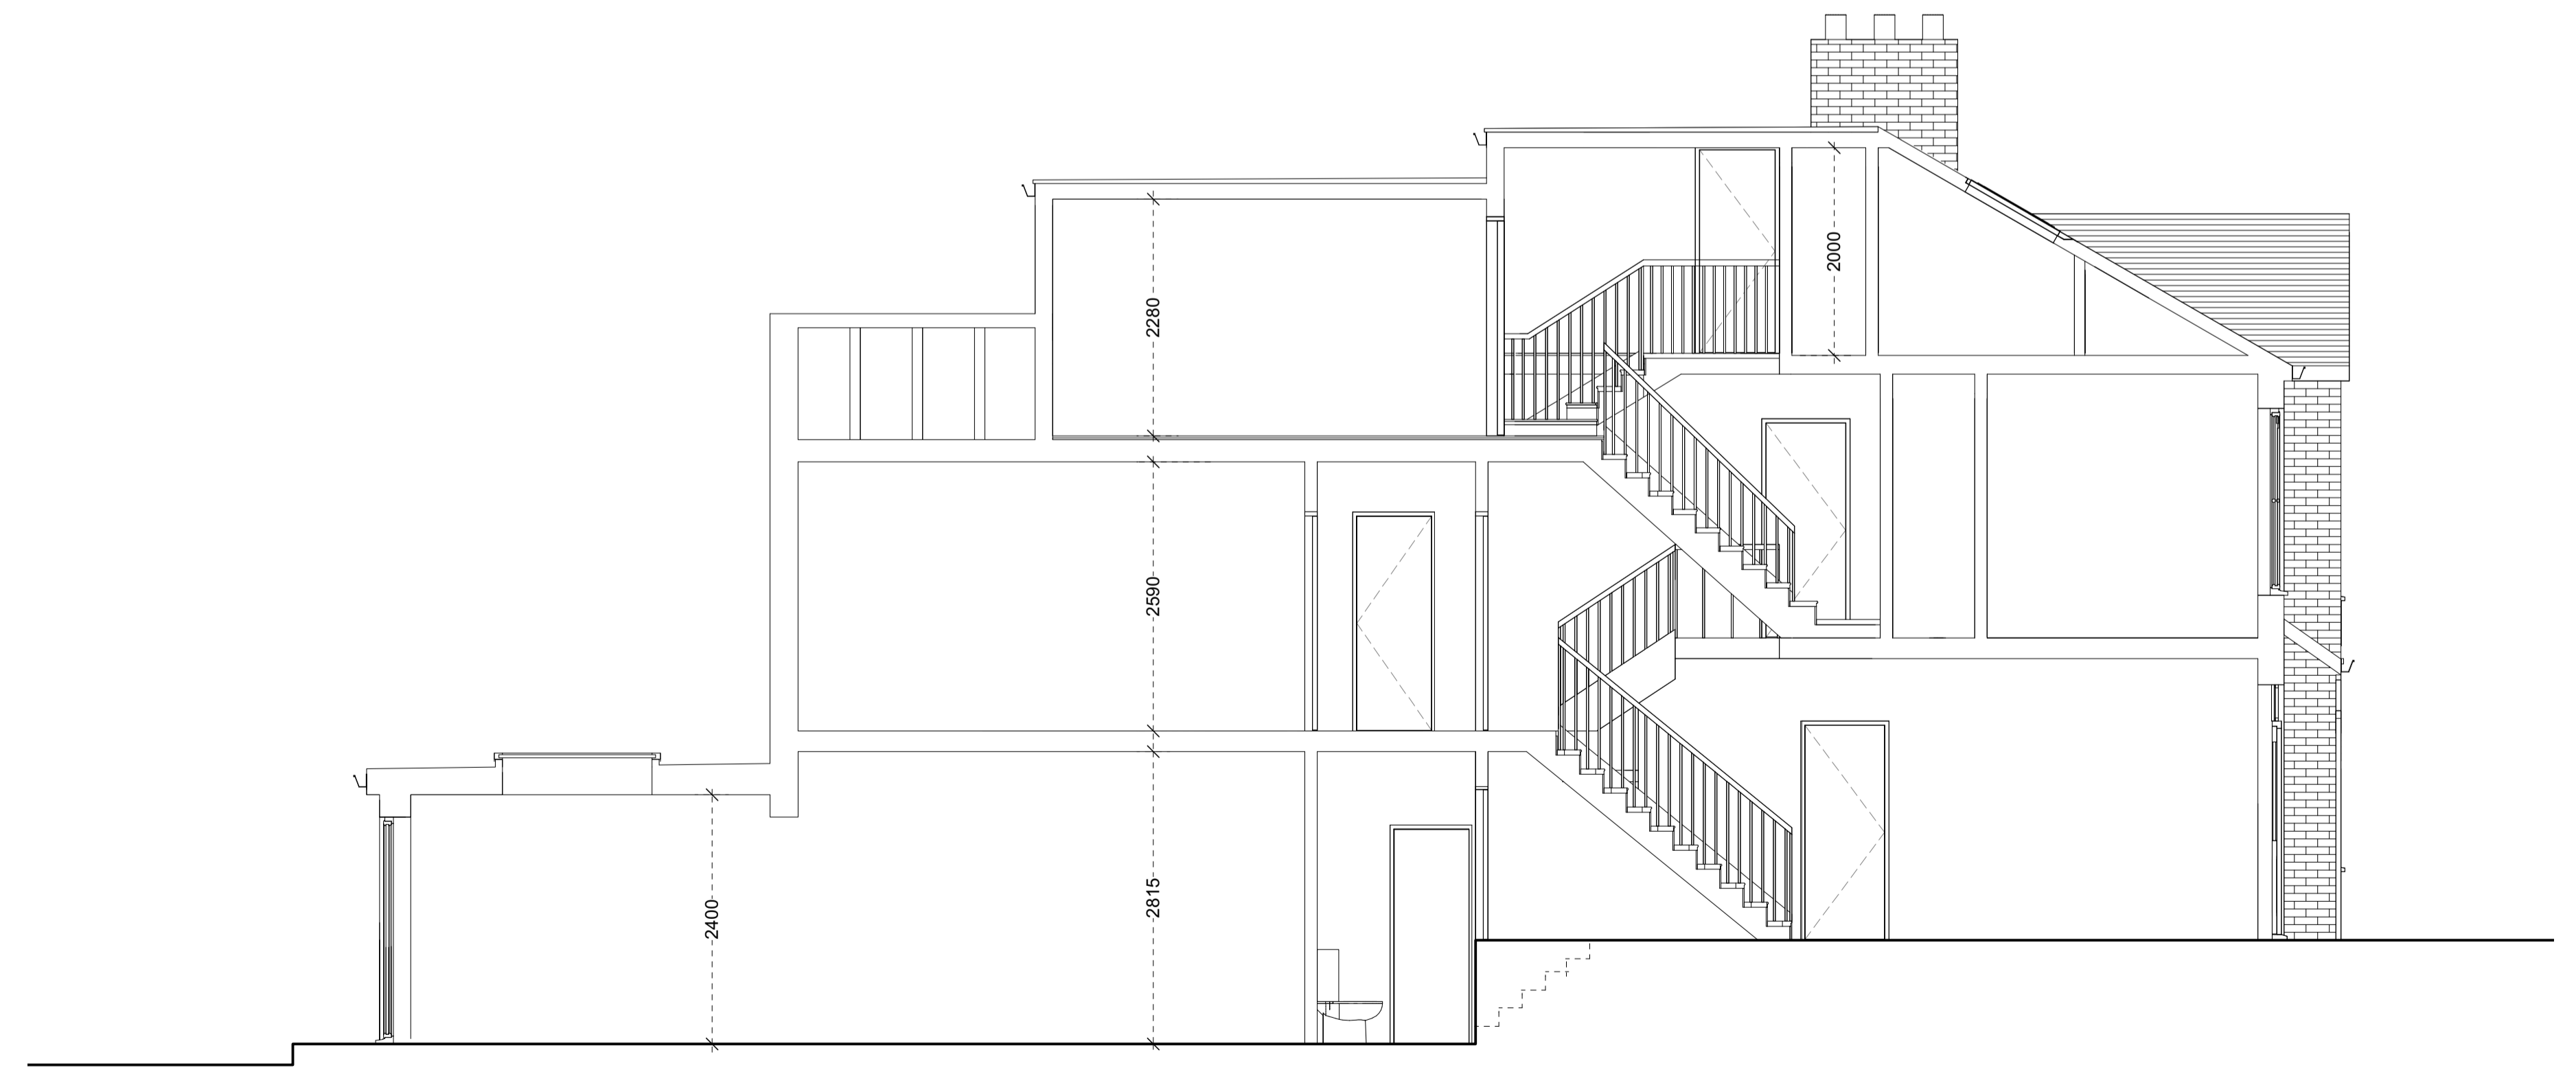

2 Proposed Section AA'
Scale: 1:50

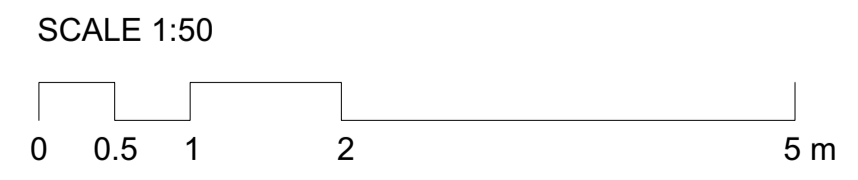

CURRENT CONDITION: AERIAL VIEW