
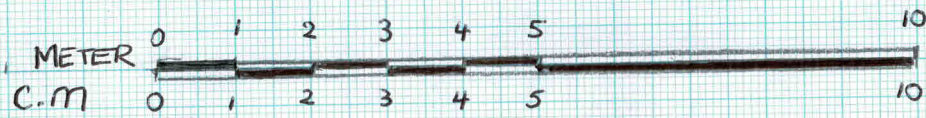


FLOOR PLAN OF HOUSE SHOWING PROPOSED CONSERVATORY outlined in RED

REF # PA24/00723 Beardon Cottage

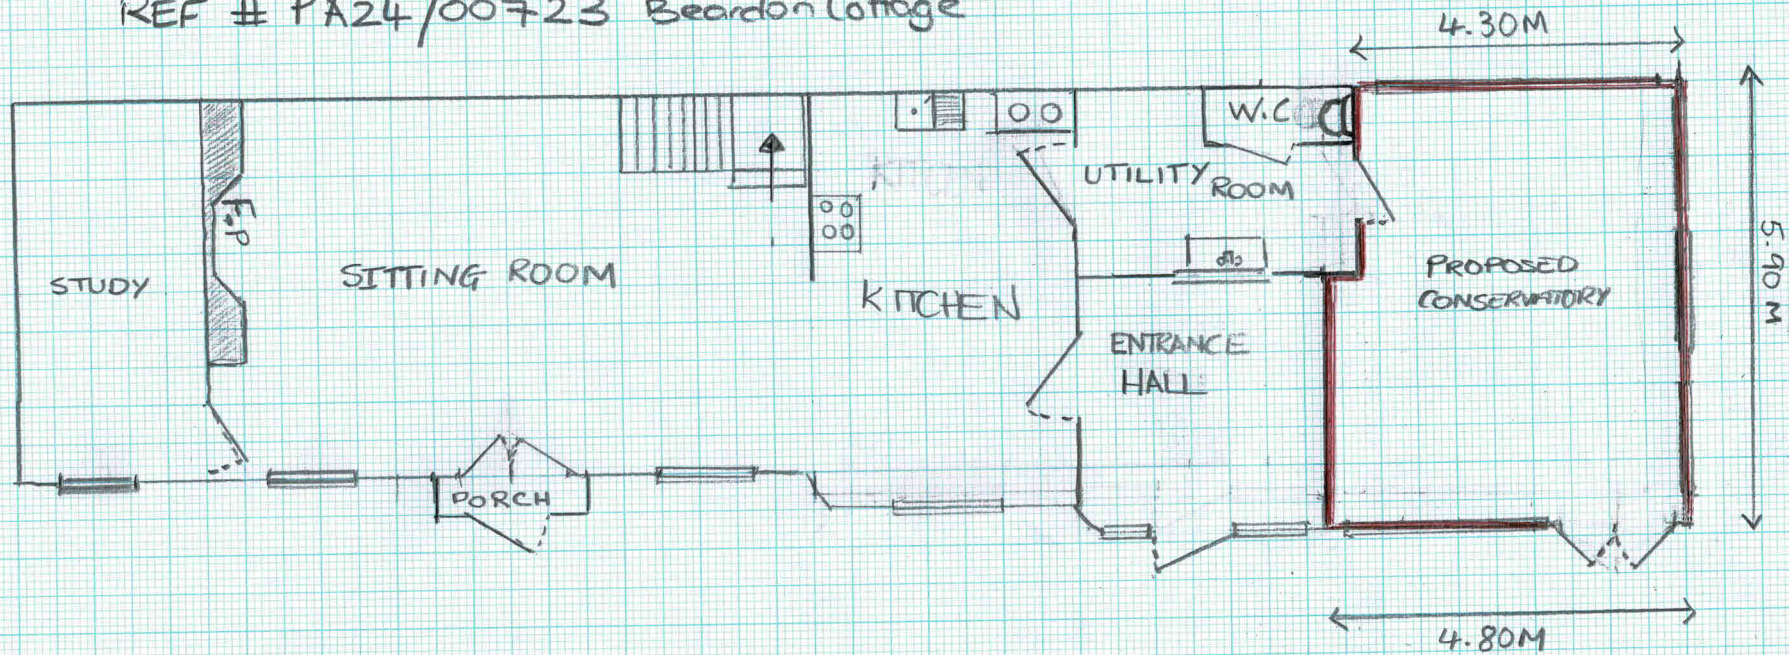

SCALE BAR

1cm : 1m 1:100

