
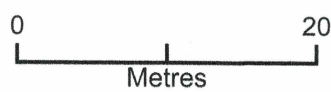


EXISTING BLOCK PLAN 1:500

BEARDON COTTAGE PLAN PA24/00723

#2

EXISTING CONSERVATORY OUTLINED IN BLACK

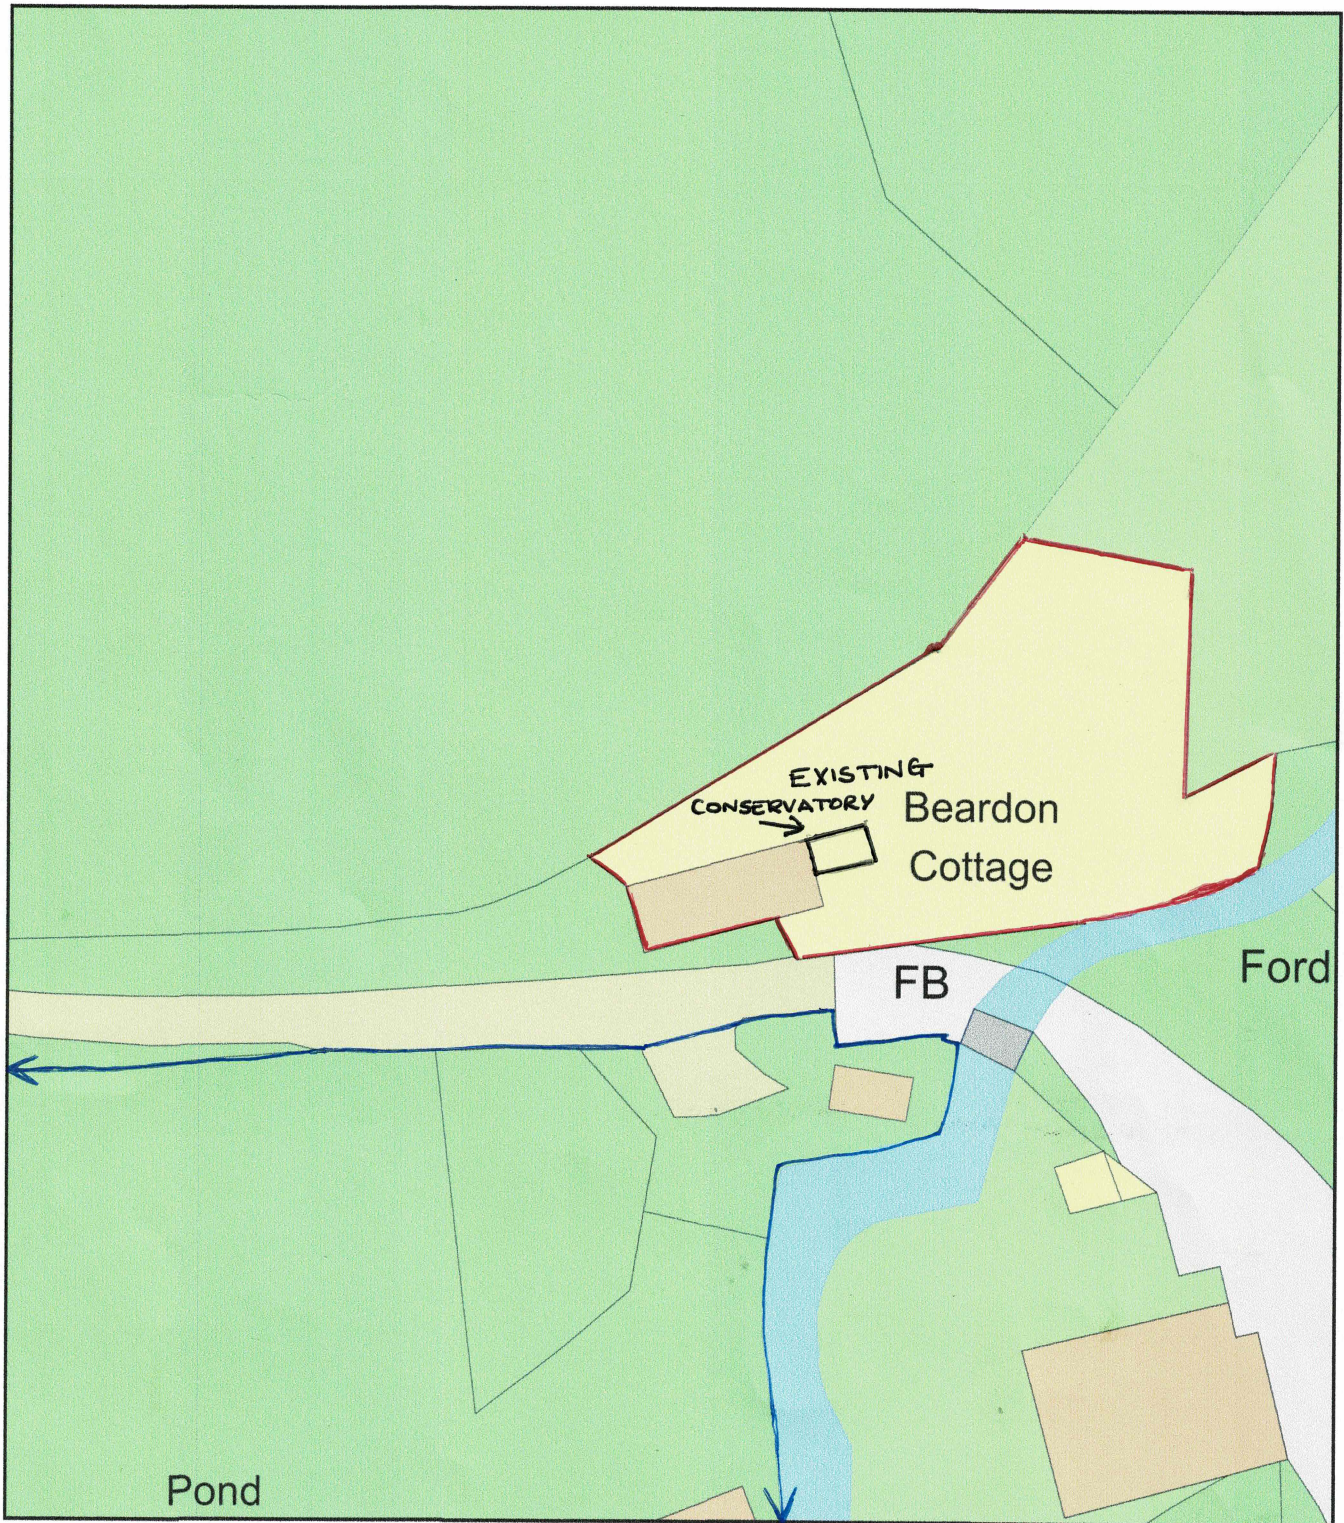

Plan Produced for: JOHN CLARK

Date Produced: 05 Mar 2024

Plan Reference Number: TQRQM24065175154458

Scale: 1:500 @ A4