
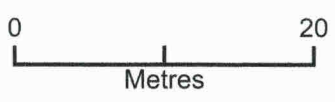


BLOCK PLAN OF EXISTING APPLICATION SITE *showing highway*

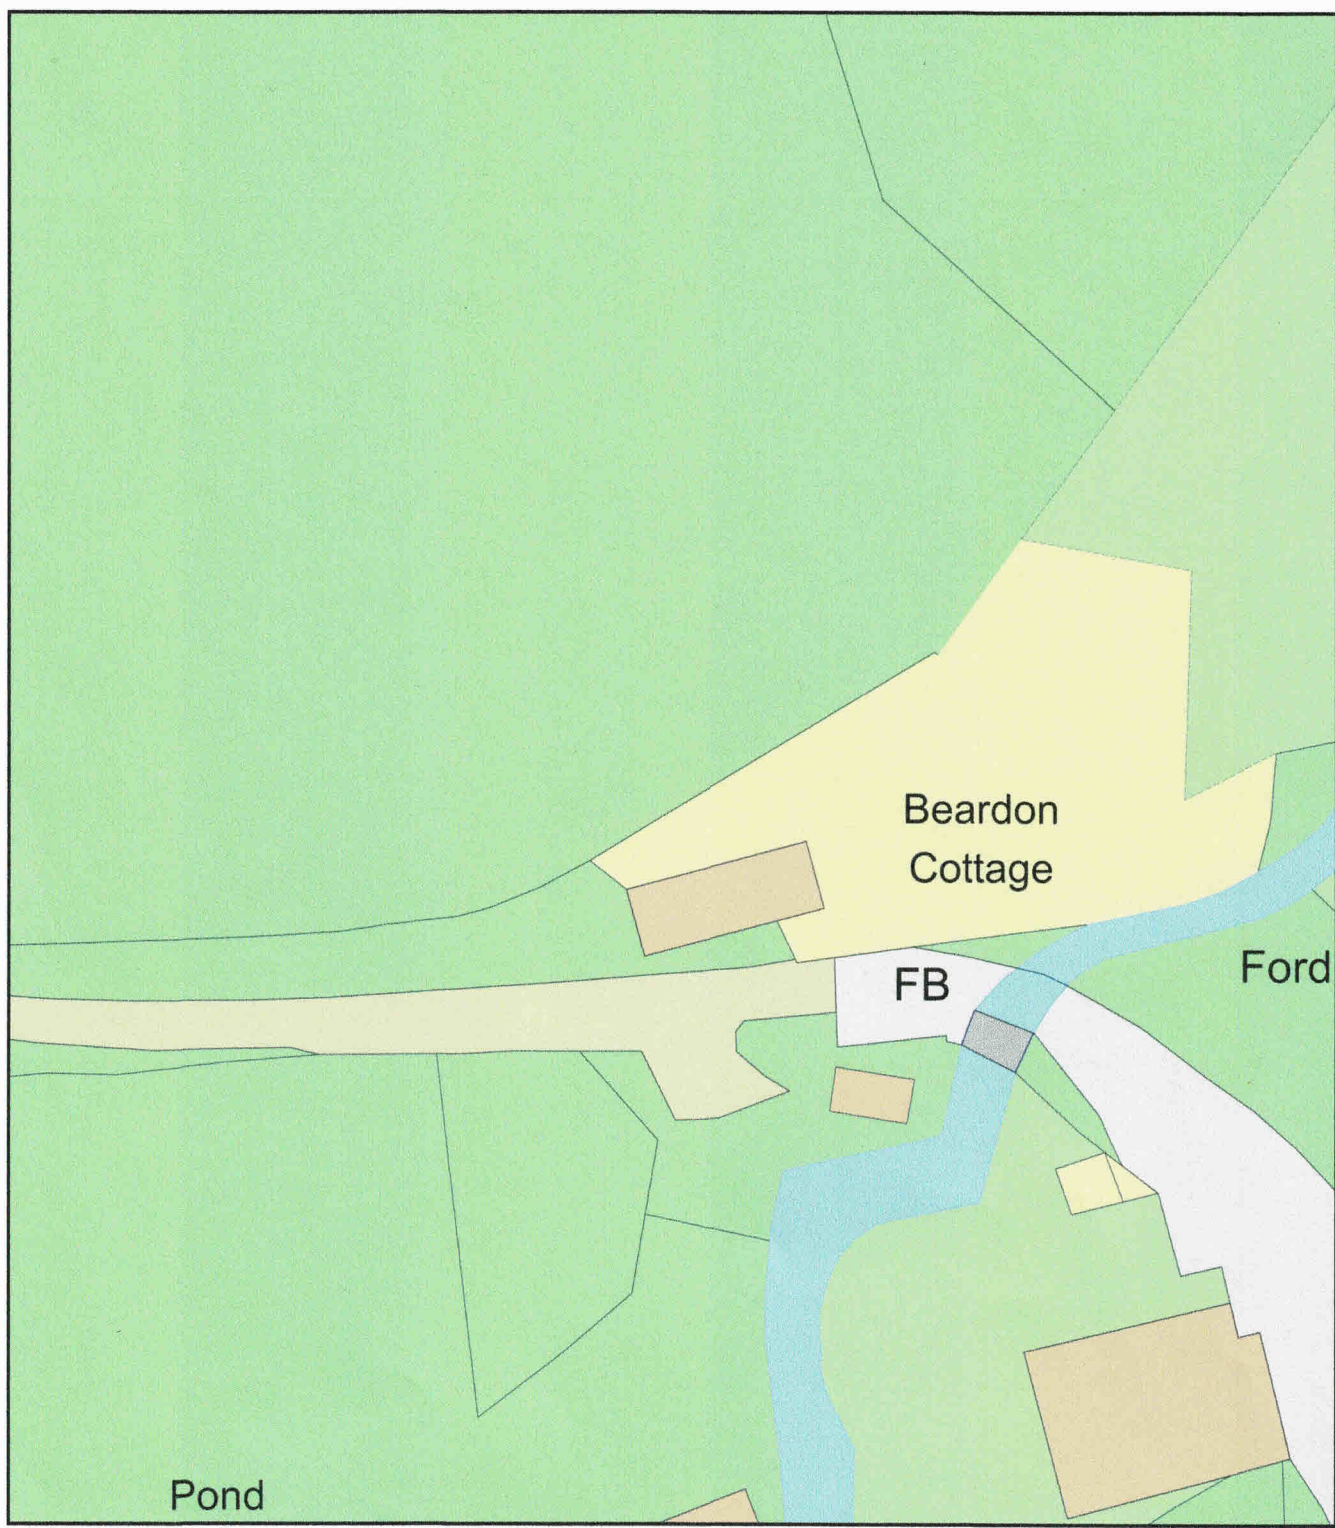

Plan Produced for: JOHN CLARK
Date Produced: 05 Mar 2024
Plan Reference Number: TQRQM24065175154458
Scale: 1:500 @ A4