
Copyright reserved to WH Architects Ltd

Figured dimensions only are to be used.Contractor must verify all dimensions on site before commencing any work. Any discrepancies must be brought to the attention of the architect.

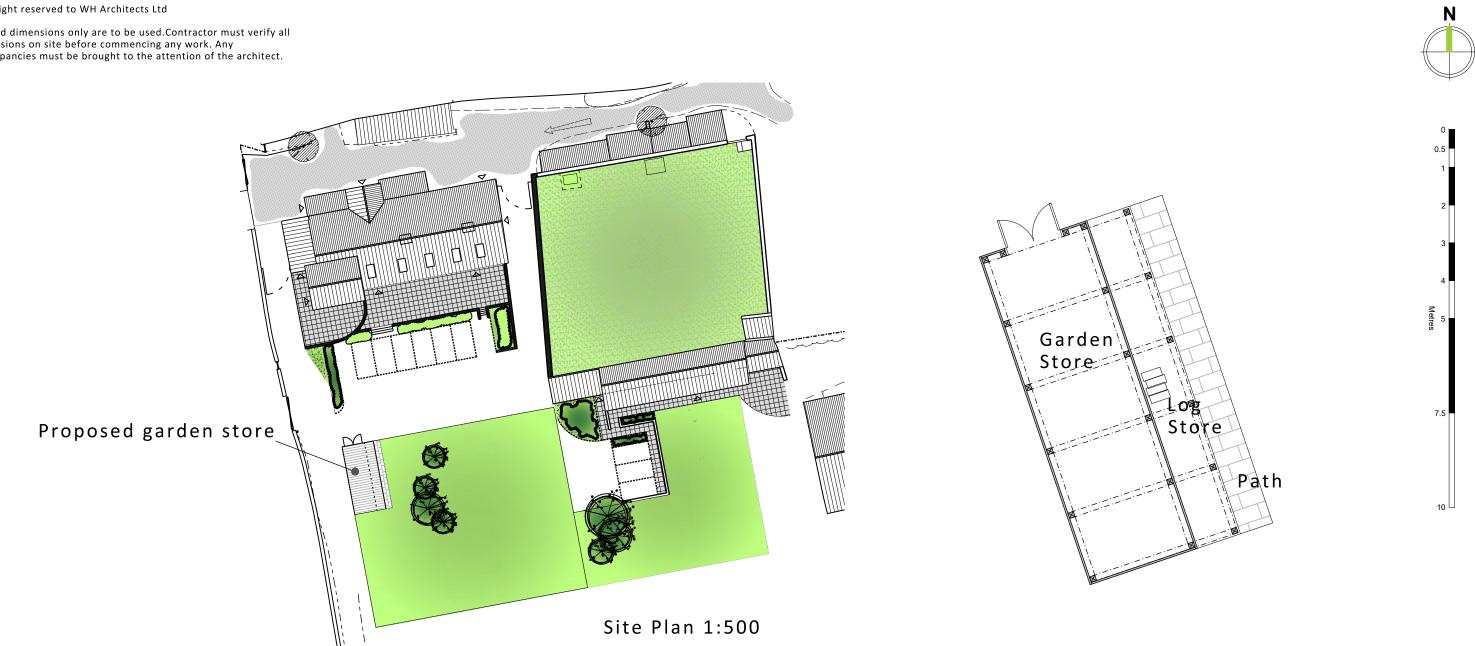





Bookbinder House, 1 Kingsdown Parade Bristol, BS65UD 0117 973 5690 www.wharchitects.co.uk Birdcombe Court Barn, Wraxall, BS48 1JR.

1:500, 1:100 Site Plan, Floor Plan @ A3 and Elevations

Ref

1397-21 / 1001