
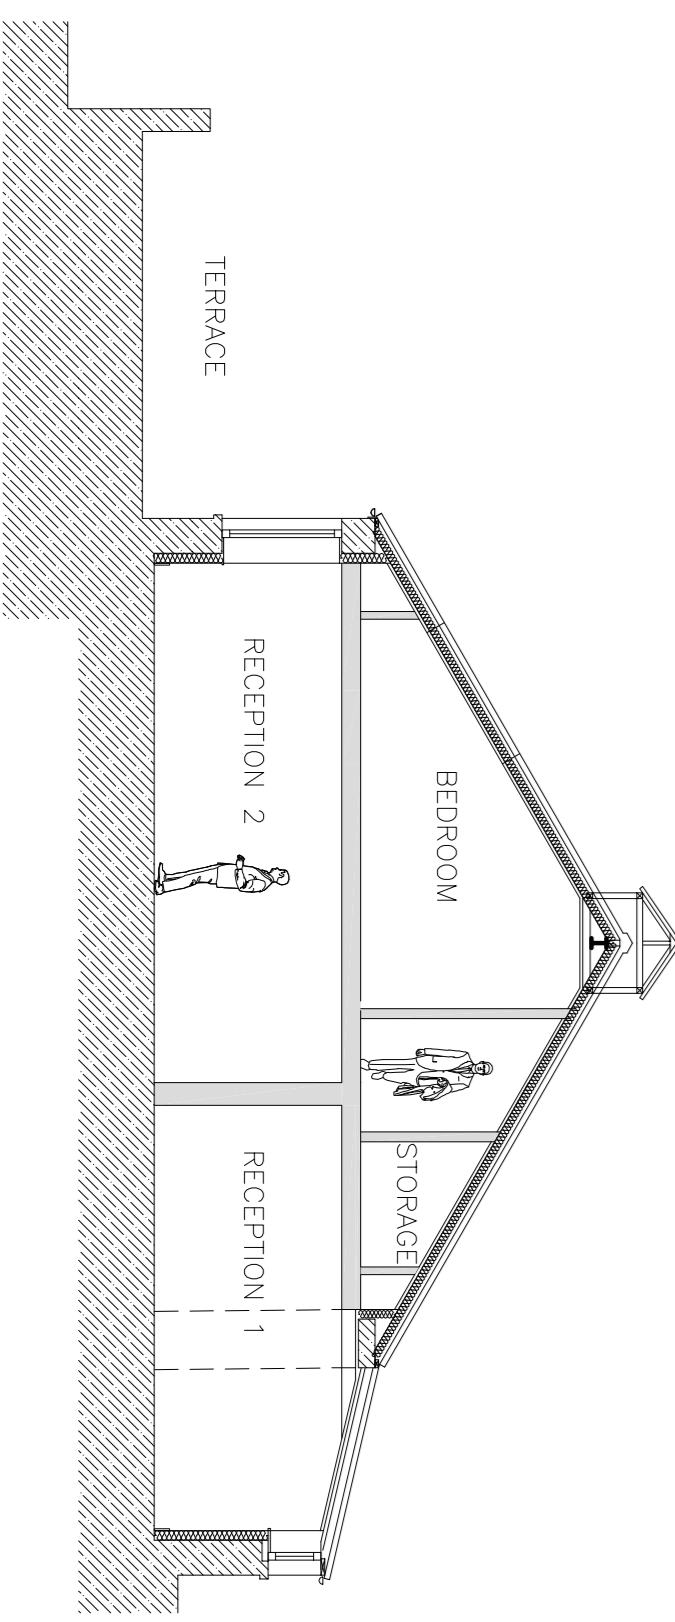
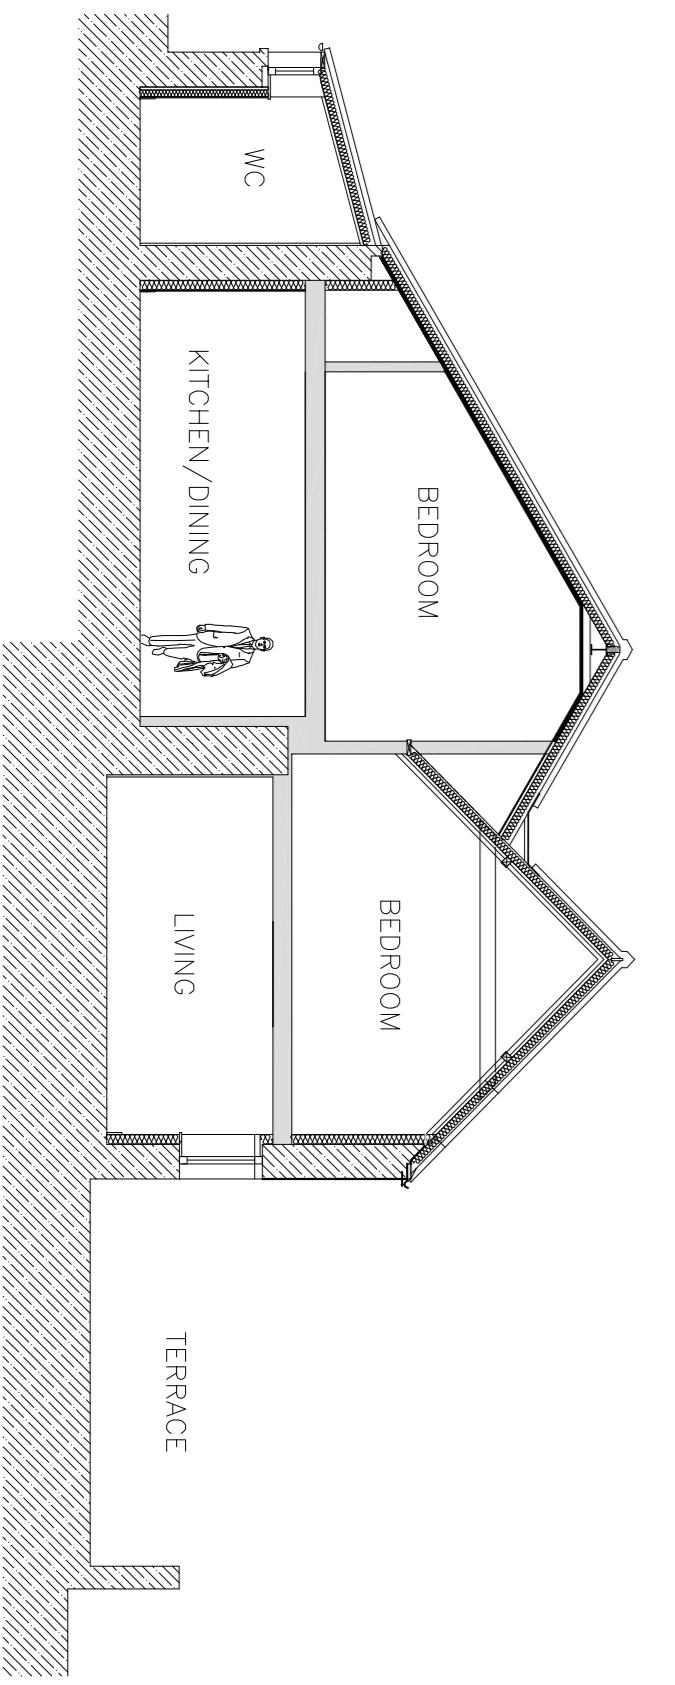
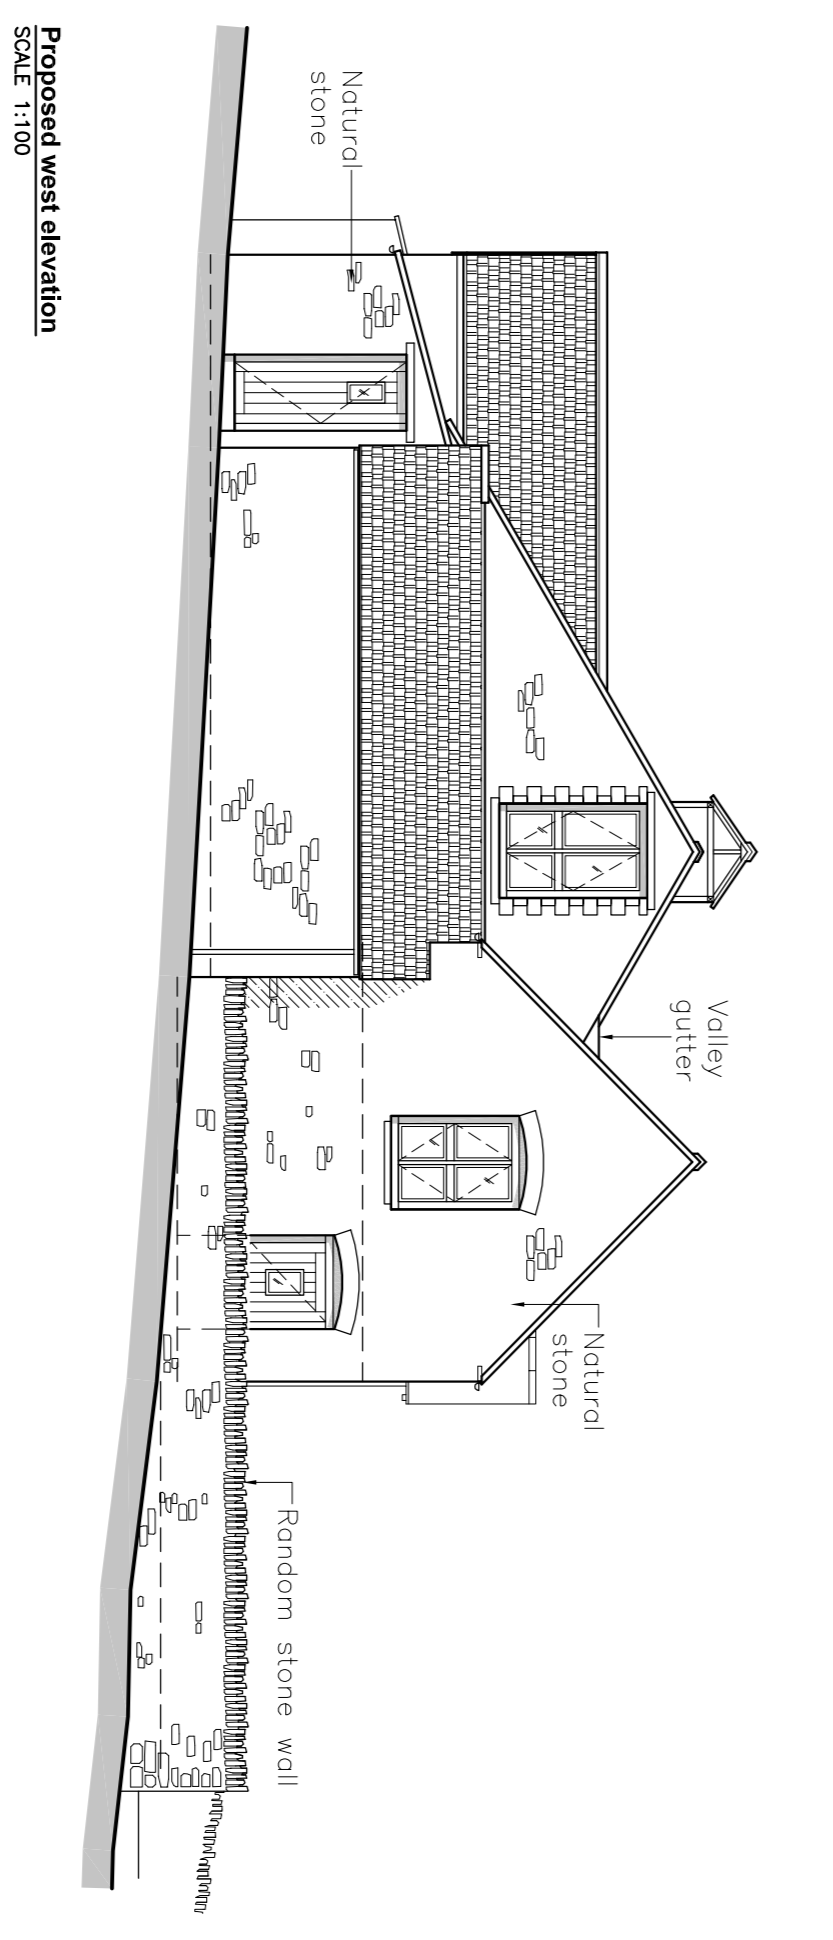
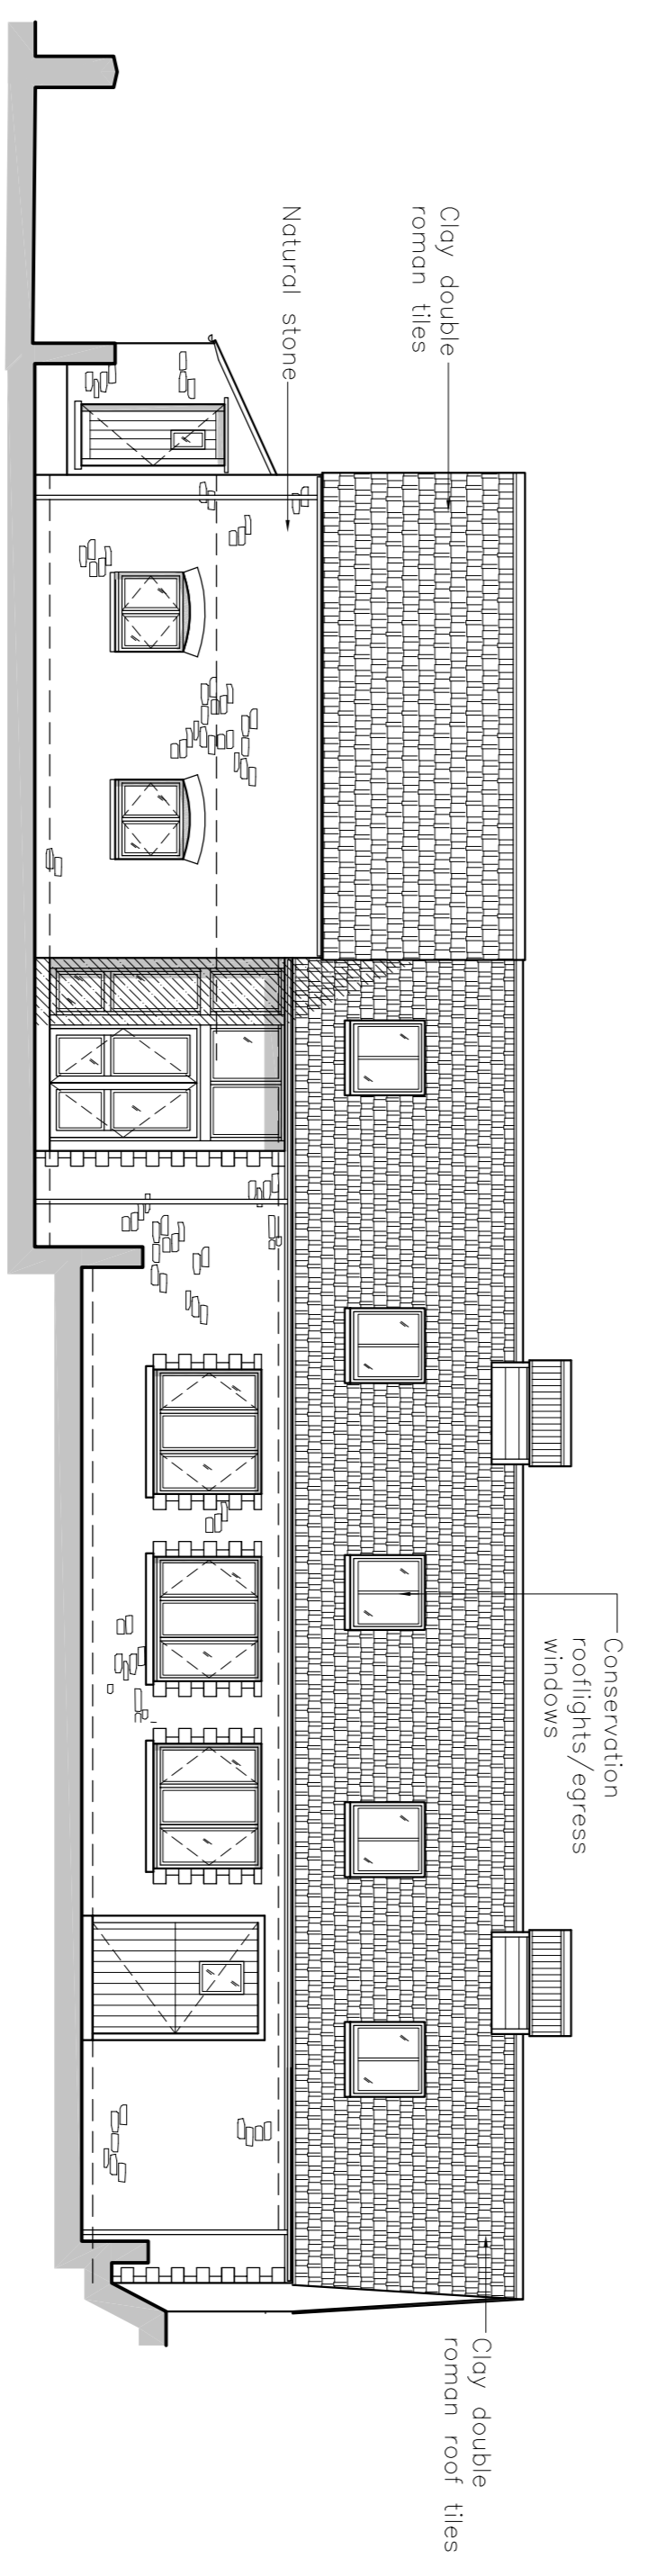
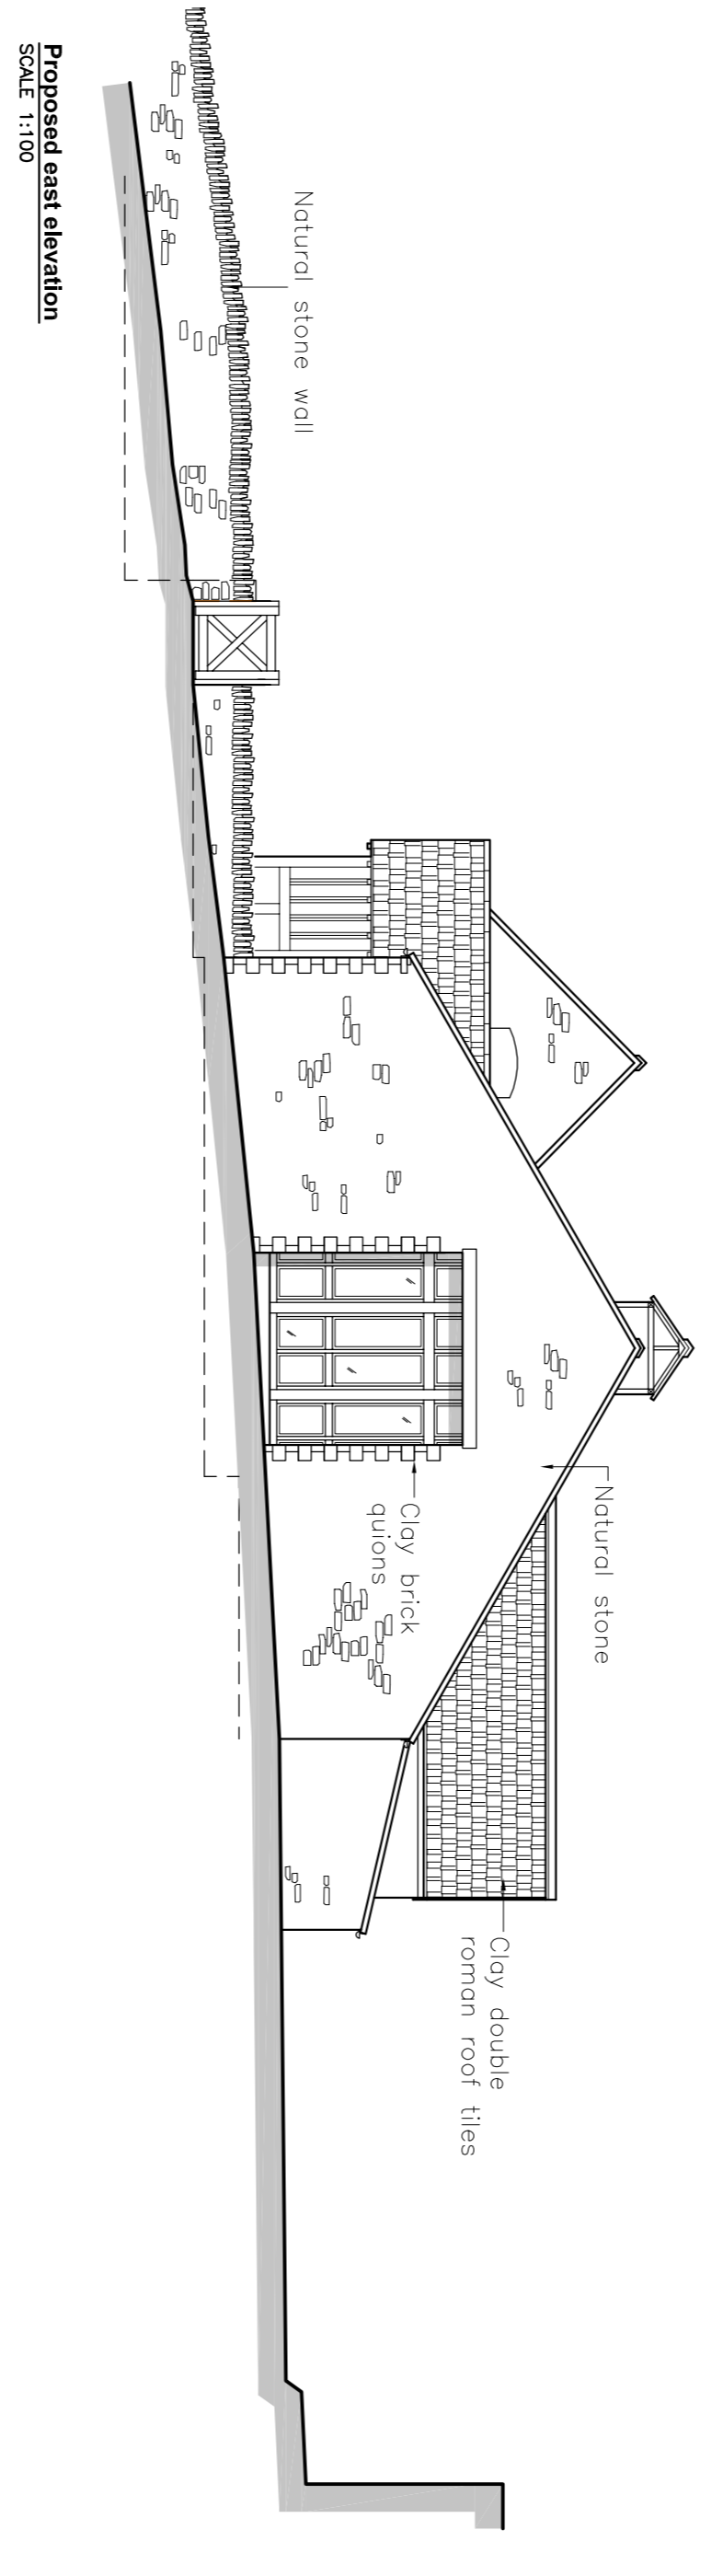
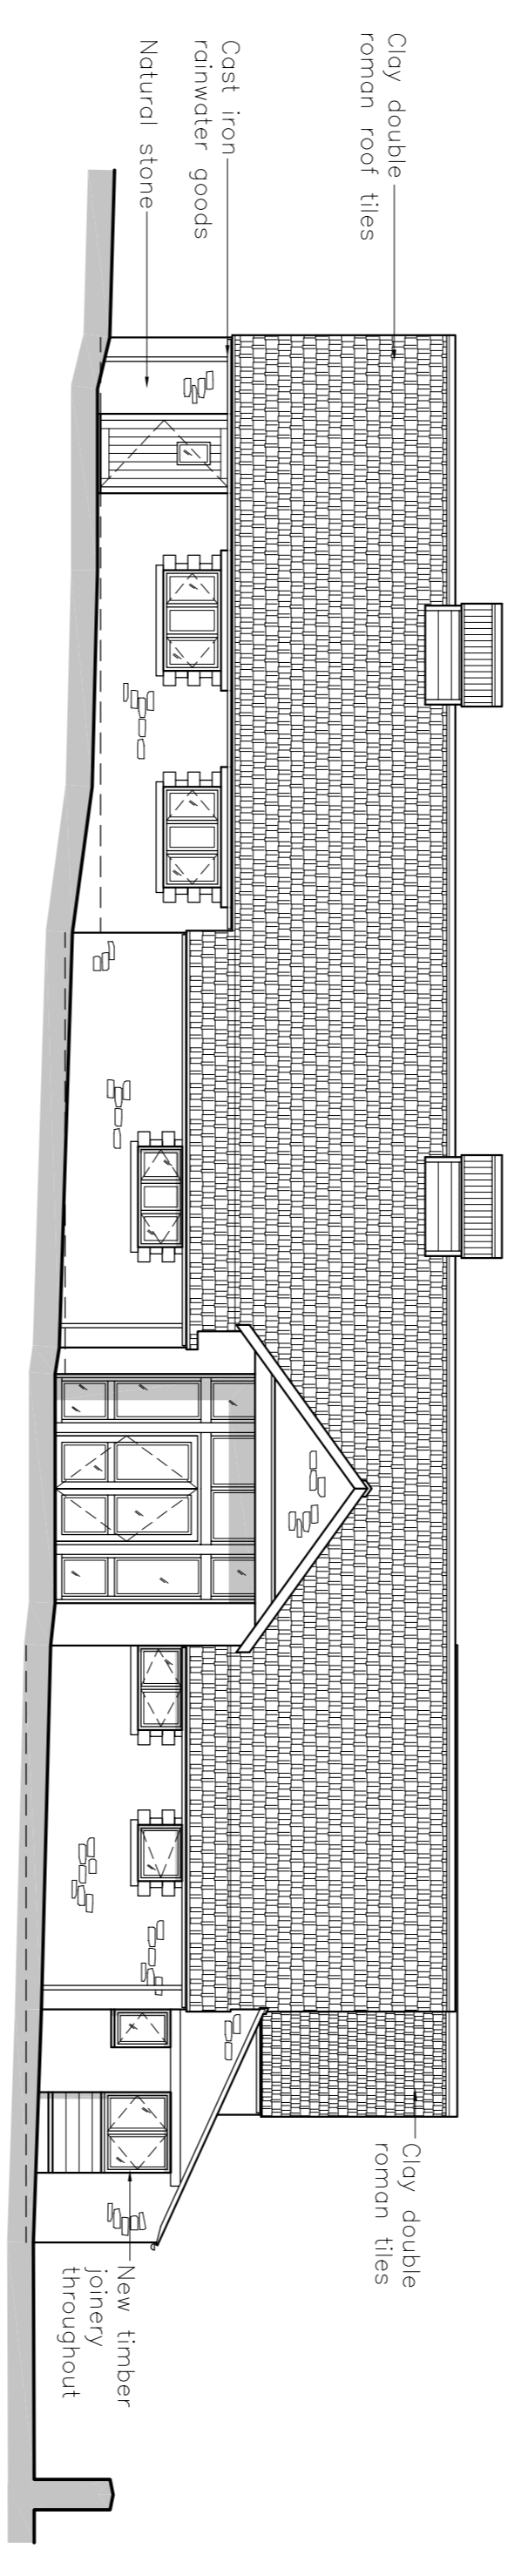
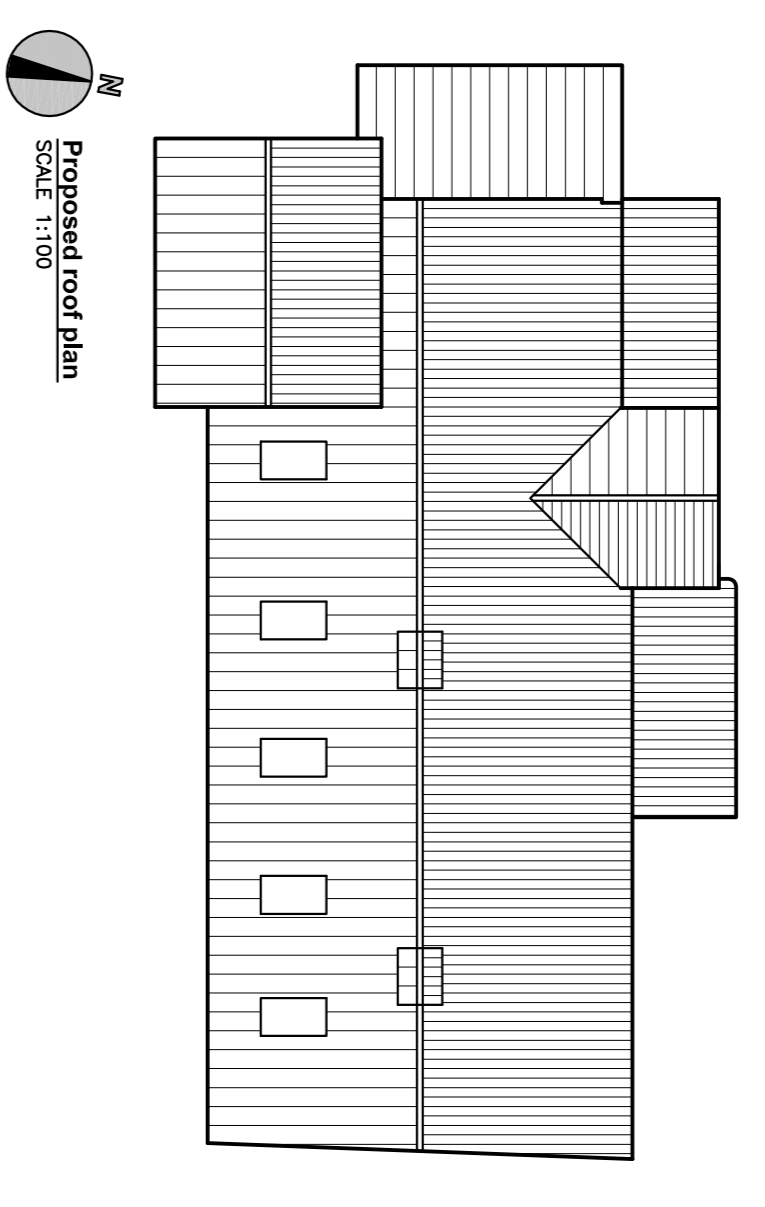
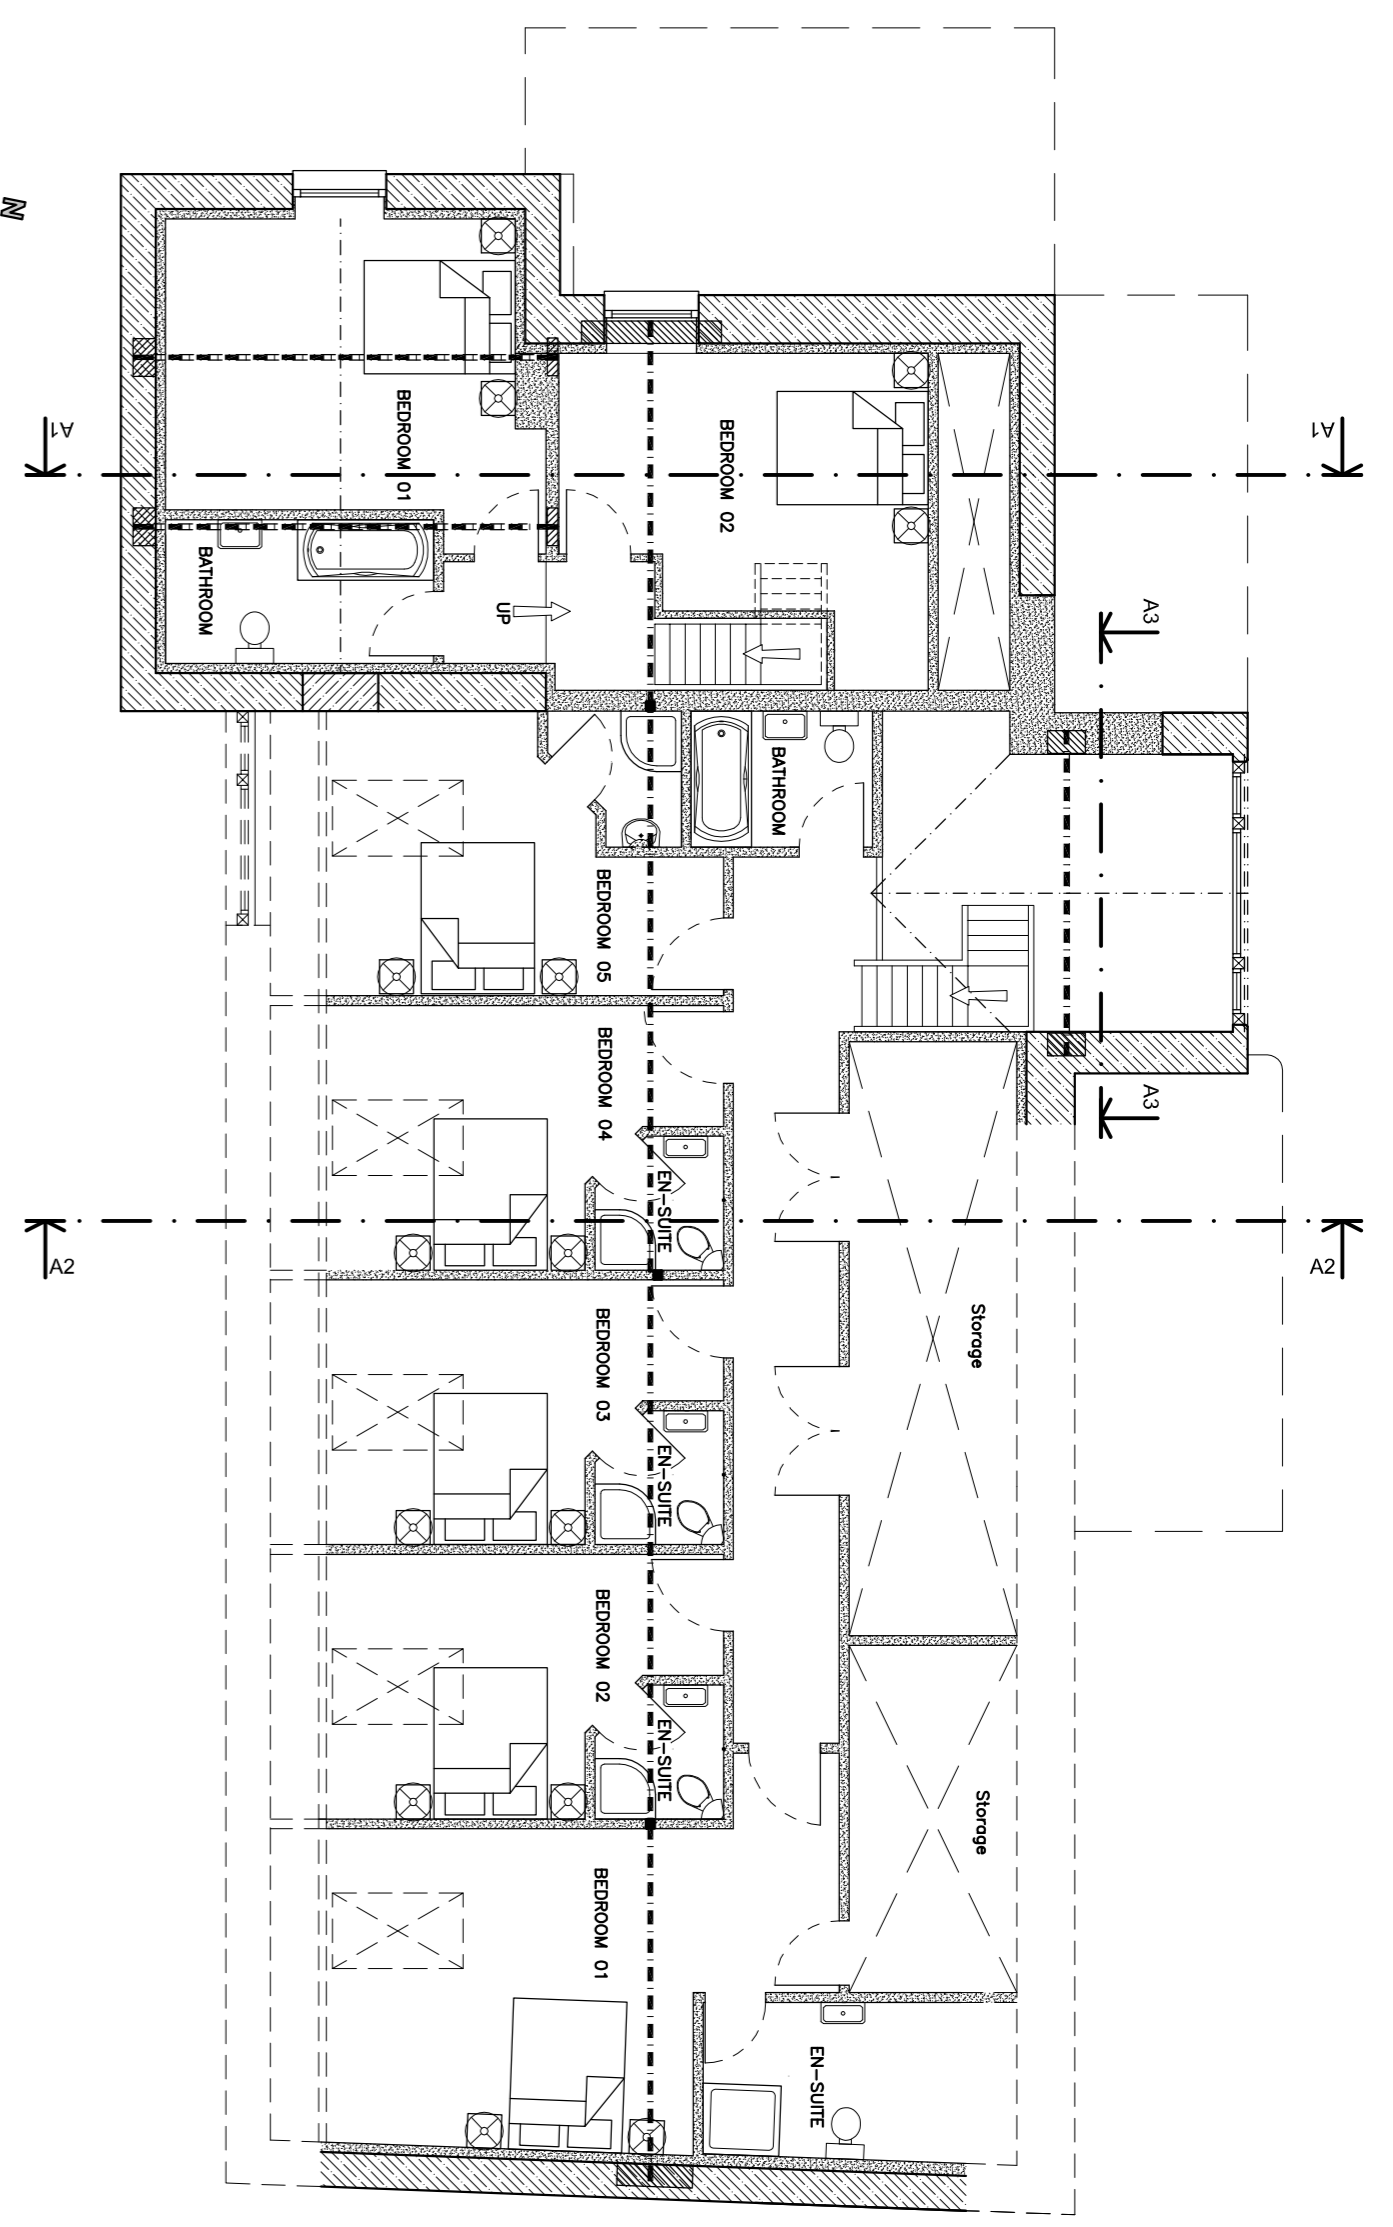


NOTES:
 1. SCALE: USE FIGURED DIMENSIONS ONLY. ALL DIMENSIONS IN MILLIMETRES.
 REVISIONS:

REF	DATE	REVISION

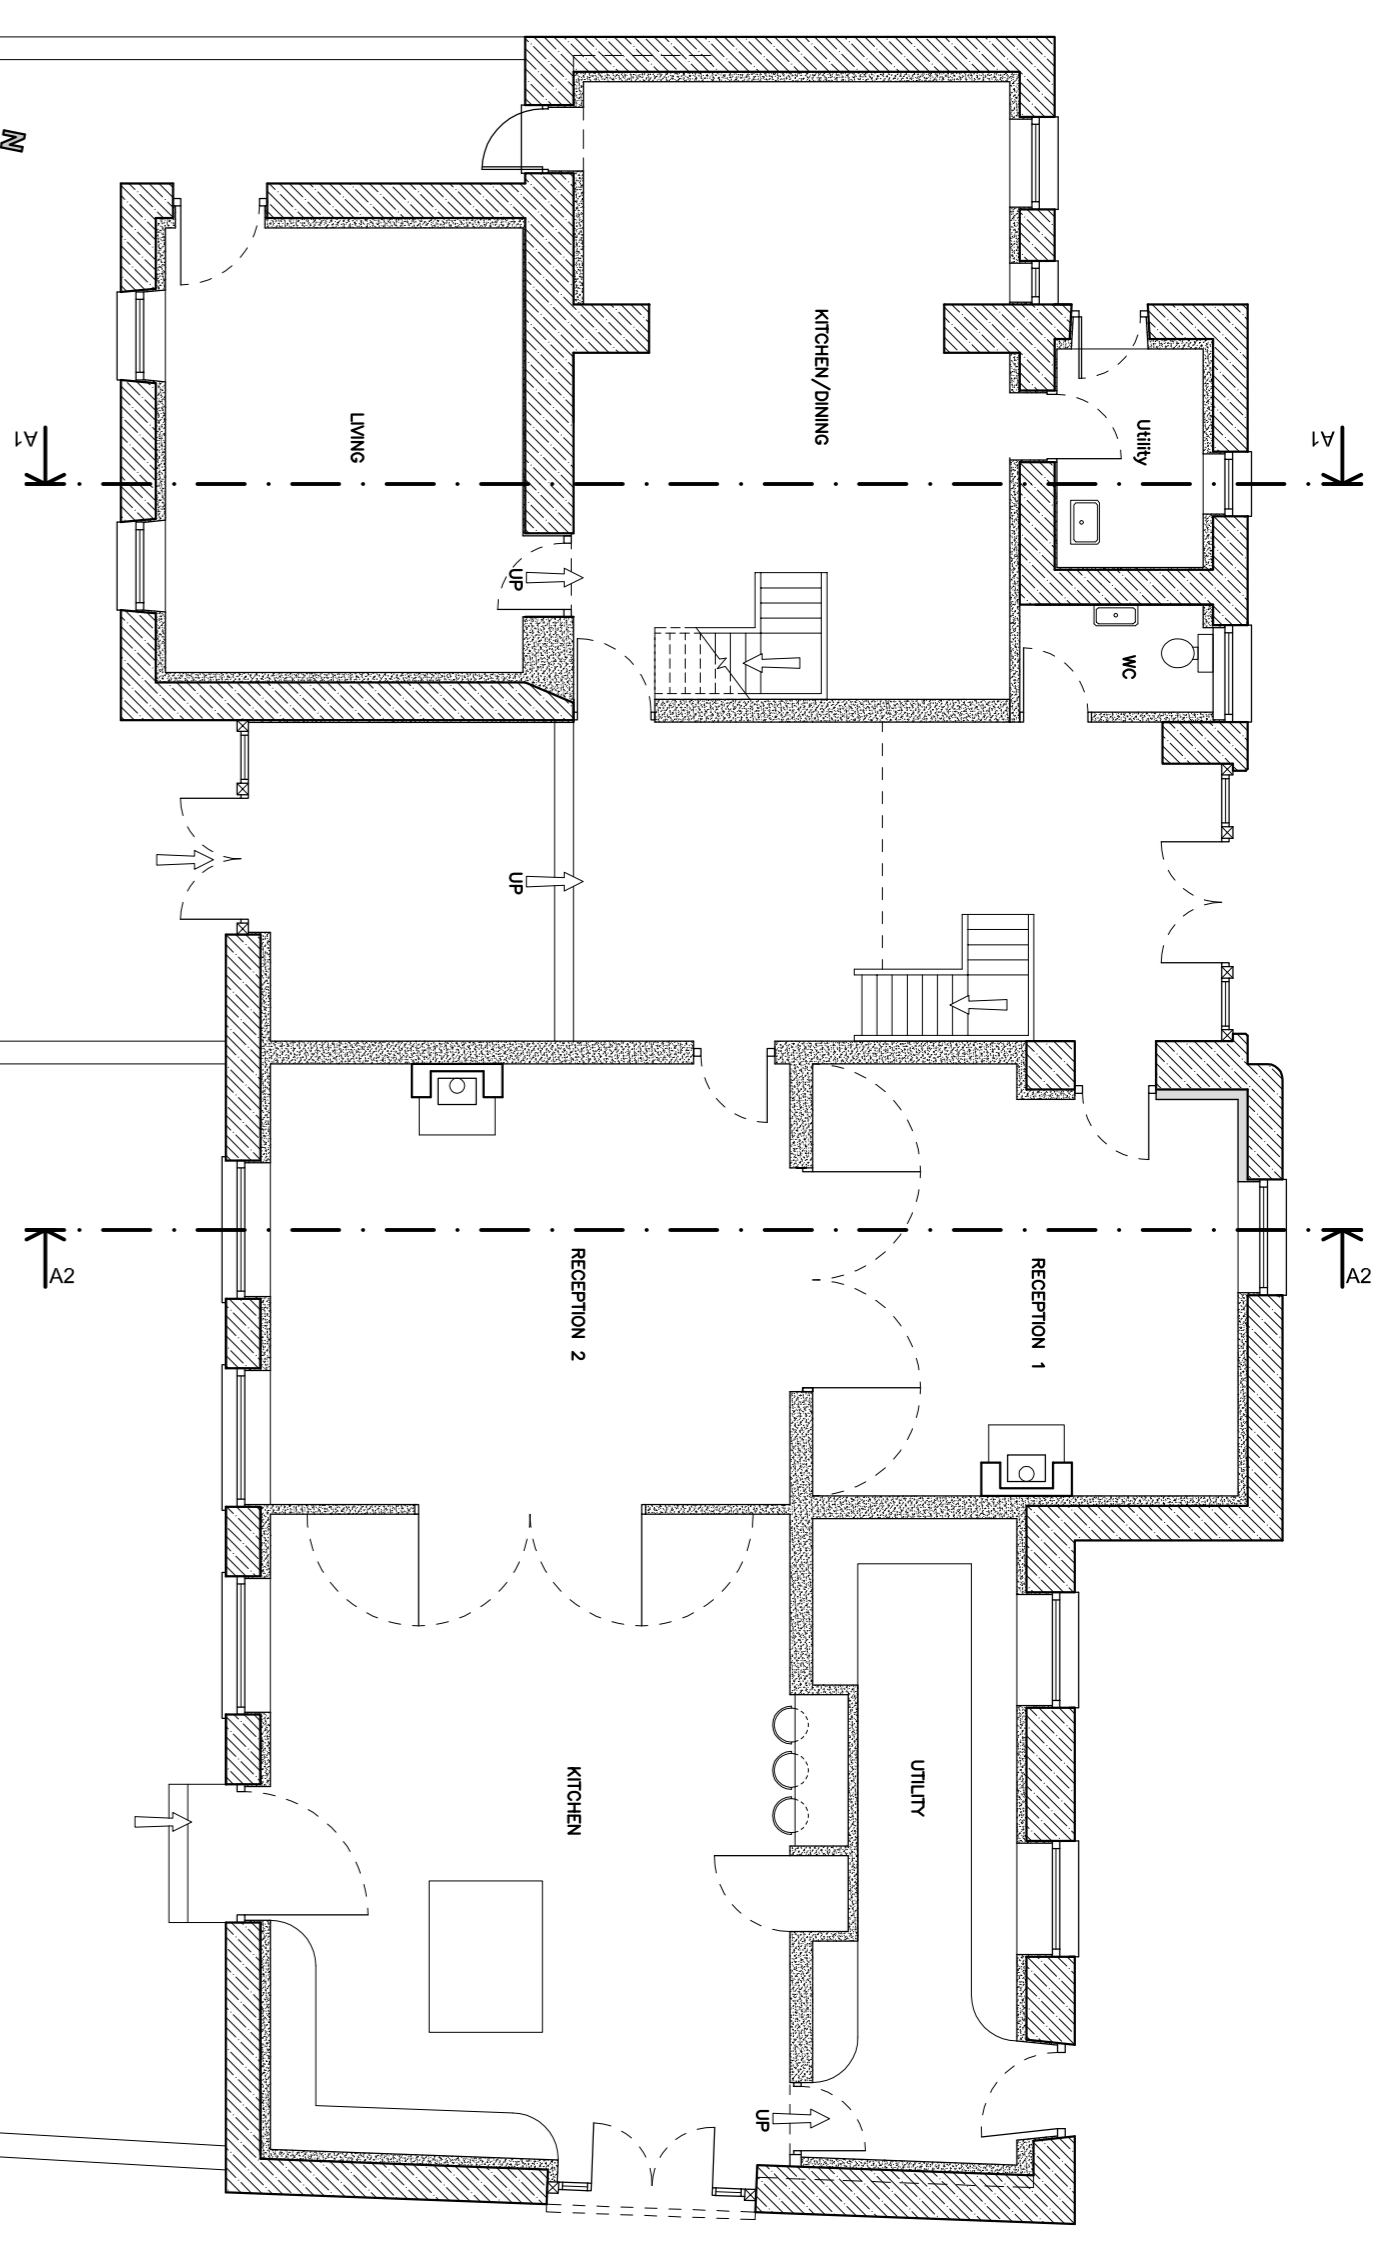

SCALE	1:100 @ A1
DATE	AUGUST 2014
DRAWING BY	DAN
CLIENT	MR & MRS TOOGOOD BIRDCOMBE FARM WINKLE CHURCHSET BS48 1JP
PROJECT TITLE	PLANNING MATTERS - UNIT A MINOR AMENDMENTS
DRAWING TITLE	COMBINED PROPOSED DRAWING
DRAWING NO	24686/01/104 rev -