


PROPOSED EXTERNAL PLAN  
Scale: 1:200 @ A1

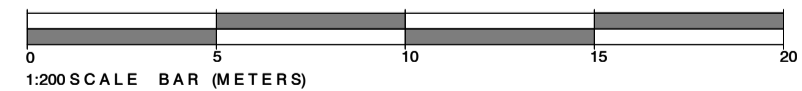

A	EXISTING LIGHTING POINTS REMOVED	13/03/24	MT
/	FIRST ISSUE	26/02/24	MT

DO NOT SCALE. WRITTEN DIMENSIONS TO BE USED IN PREFERENCE TO SCALED DIMENSIONS. ALL DIMENSIONS TO BE CHECKED ON SITE BY CONTRACTOR & ALL DISCREPANCIES TO BE REPORTED TO JMDA

JOB TITLE  
**MITCHELLS & BUTLERS**  
**THE ASHTON**  
Ashton Road, Bristol, BS41 9LX

DRAWING TITLE  
**PROPOSED EXTERNAL PLAN**

DRAWING NUMBER  
**JMDA\_1739\_PL\_002**

REVISION  
**A**

SCALE  
**1:200**

SHEET SIZE  
**A1**

DATE  
**15/12/2023**

DRAWN BY  
**MT**

CHECKED BY  
**AM**



JMDA LTD  
2 The Holmes Skipwith,  
York, YO8 5SL  
T: 01757 288 399  
info@jmdald.co.uk  
www.jmdald.co.uk