


EXISTING EXTERNAL PLAN
Scale: 1:200 @ A1

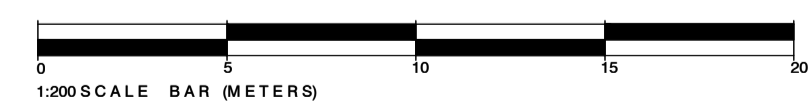

A	EXISTING LIGHTING POINTS REMOVED	13/03/24	MT
/	FIRST ISSUE	26/02/24	MT

DO NOT SCALE. WRITTEN DIMENSIONS TO BE USED IN PREFERENCE TO SCALED DIMENSIONS. ALL DIMENSIONS TO BE CHECKED ON SITE BY CONTRACTOR & ALL DISCREPANCIES TO BE REPORTED TO JMDA

JOB TITLE
MITCHELLS & BUTLERS
THE ASHTON
Ashton Road, Bristol, BS41 9LX

DRAWING TITLE
EXISTING EXTERNAL PLAN

DRAWING NUMBER
JMDA_1739_PL_001

REVISION
A

SCALE
1:200

SHEET SIZE
A1

DATE
13/12/2023

DRAWN BY
MT

CHECKED BY
AM

Jmda.
Interior Architecture Graphics

JMDA LTD
2 The Holmes Skipwith,
York, YO8 5SL
T: 01757 288 399
info@jmdald.co.uk
www.jmdald.co.uk

Copyright © This drawing is the property of JMDA Ltd. All rights reserved.