

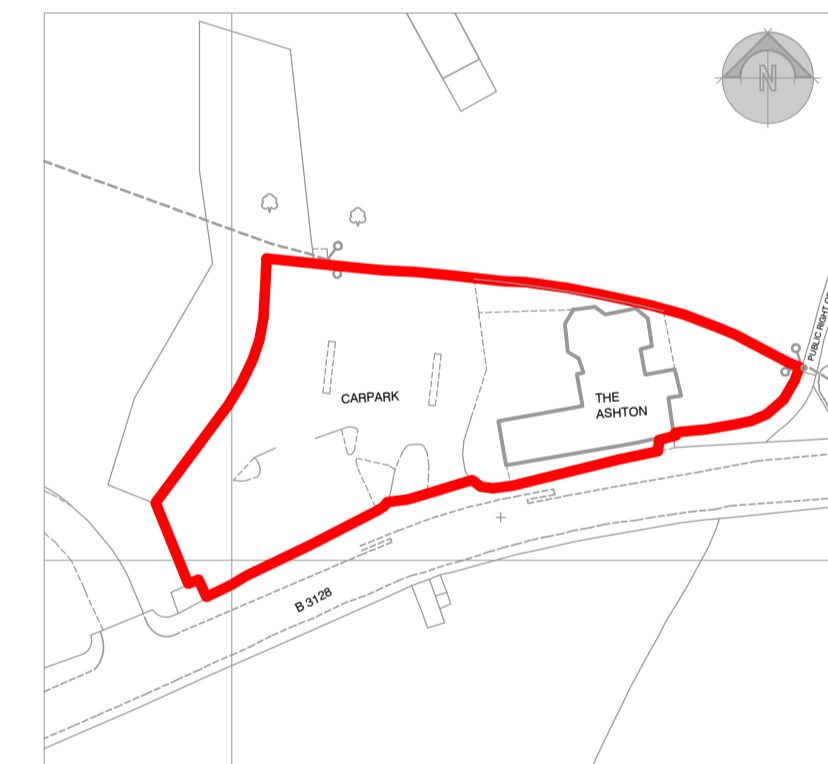


BLOCK PLAN
Scale: 1:500 @ A1

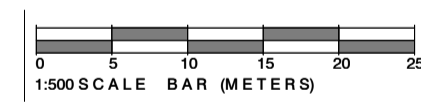

LOCATION PLAN
Scale: 1:1250 @ A1

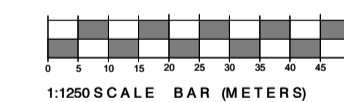

| | | | |
|---|-------------|----------|----|
| / | FIRST ISSUE | 26/02/24 | MT |
|---|-------------|----------|----|

DO NOT SCALE. WRITTEN DIMENSIONS TO BE USED IN PREFERENCE TO SCALED DIMENSIONS. ALL DIMENSIONS TO BE CHECKED ON SITE BY CONTRACTOR & ALL DISCREPANCIES TO BE REPORTED TO JMDA

JOB TITLE
MITCHELLS & BUTLERS
THE ASHTON
 Ashton Road, Bristol, BS41 9LX

DRAWING TITLE
BLOCK & LOCATION PLAN

| | |
|------------------|----------|
| DRAWING NUMBER | REVISION |
| JMDA_1739_PL_004 | / |

| | |
|----------------|------------|
| SCALE | SHEET SIZE |
| 1:500 & 1:1250 | A1 |

| | | |
|------------|----------|------------|
| DATE | DRAWN BY | CHECKED BY |
| 26/02/2024 | MT | AM |



Interior Architecture Graphics
 JMDA LTD
 2 The Holmes Skipwith,
 York, YO8 5SL
 T: 01757 288 399
 info@jmdald.co.uk
 www.jmdald.co.uk