



EXISTING BLOCK PLAN 1:500

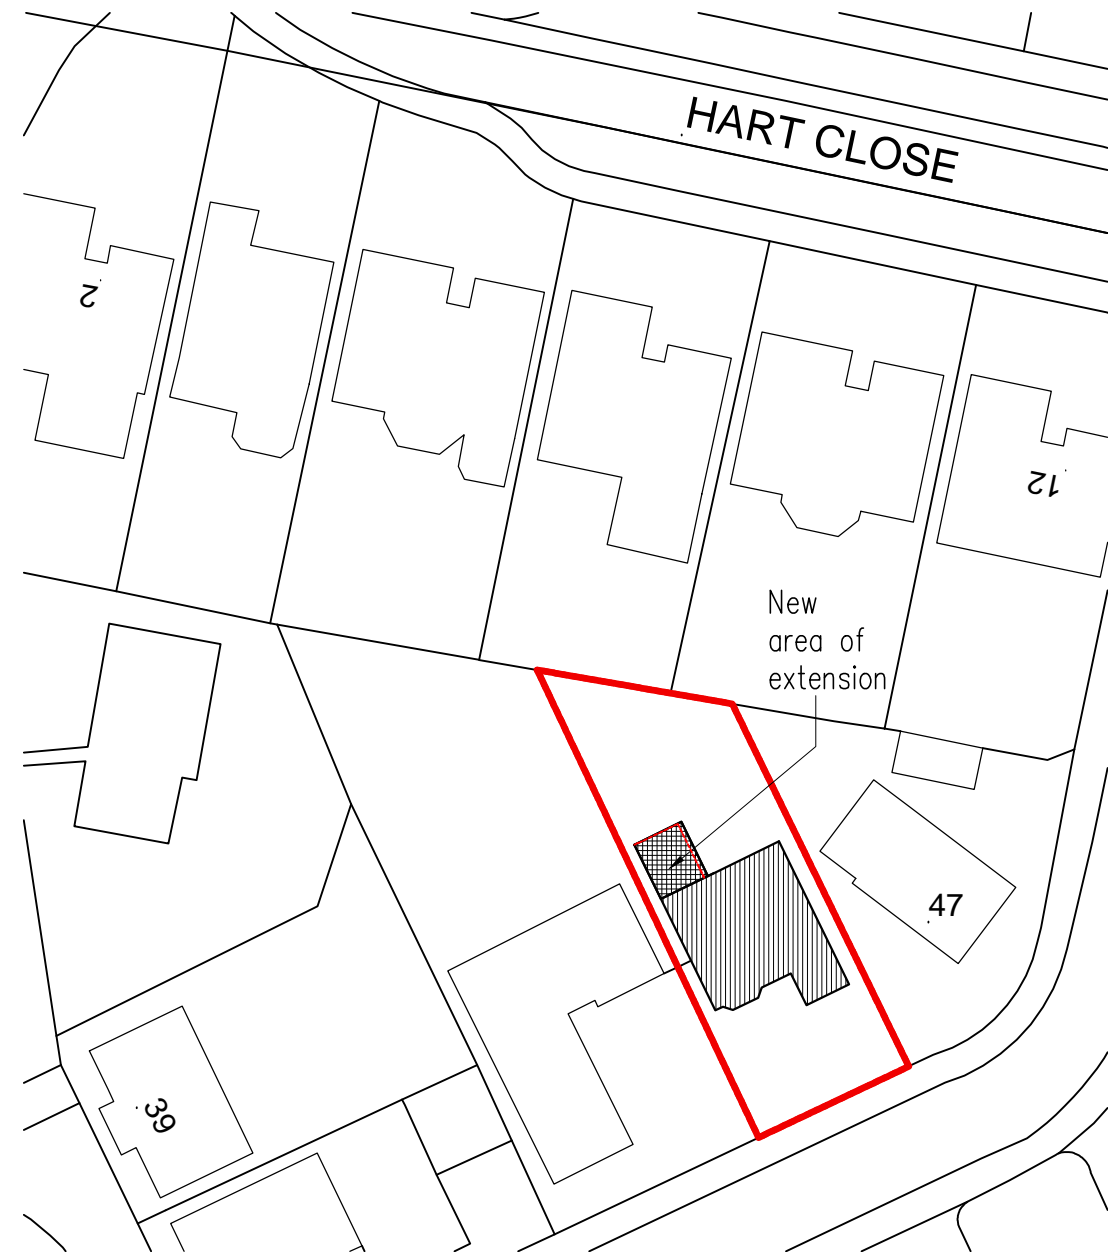

PROPOSED BLOCK PLAN 1:500

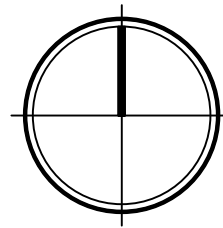

DEVELOPMENTS


2 Laurel House, 1 Station Rd, Worle, Weston-super-Mare,
North Somerset, BS22 6AR

m 07980 741096 e info@tlc-developments.co.uk

Job
Proposed rear extension,
to detached dwelling

Address
45 Fitzharding Road
BS20 0EH

Drawing Title
Existing and proposed block plans

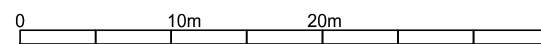

Scale 1:500 Sheet @A3 Drawn TM

Date 19.03.24 Checked -

Job No.	Drawing No.	Rev.
FITZ01	002	-

© TLC. Not to be reproduced in without consent
Contractors to verify all dimensions and sizes on site

Date

Initial Checked Rev.