



FASCIA SECTION
LED STRIP LIGHTING

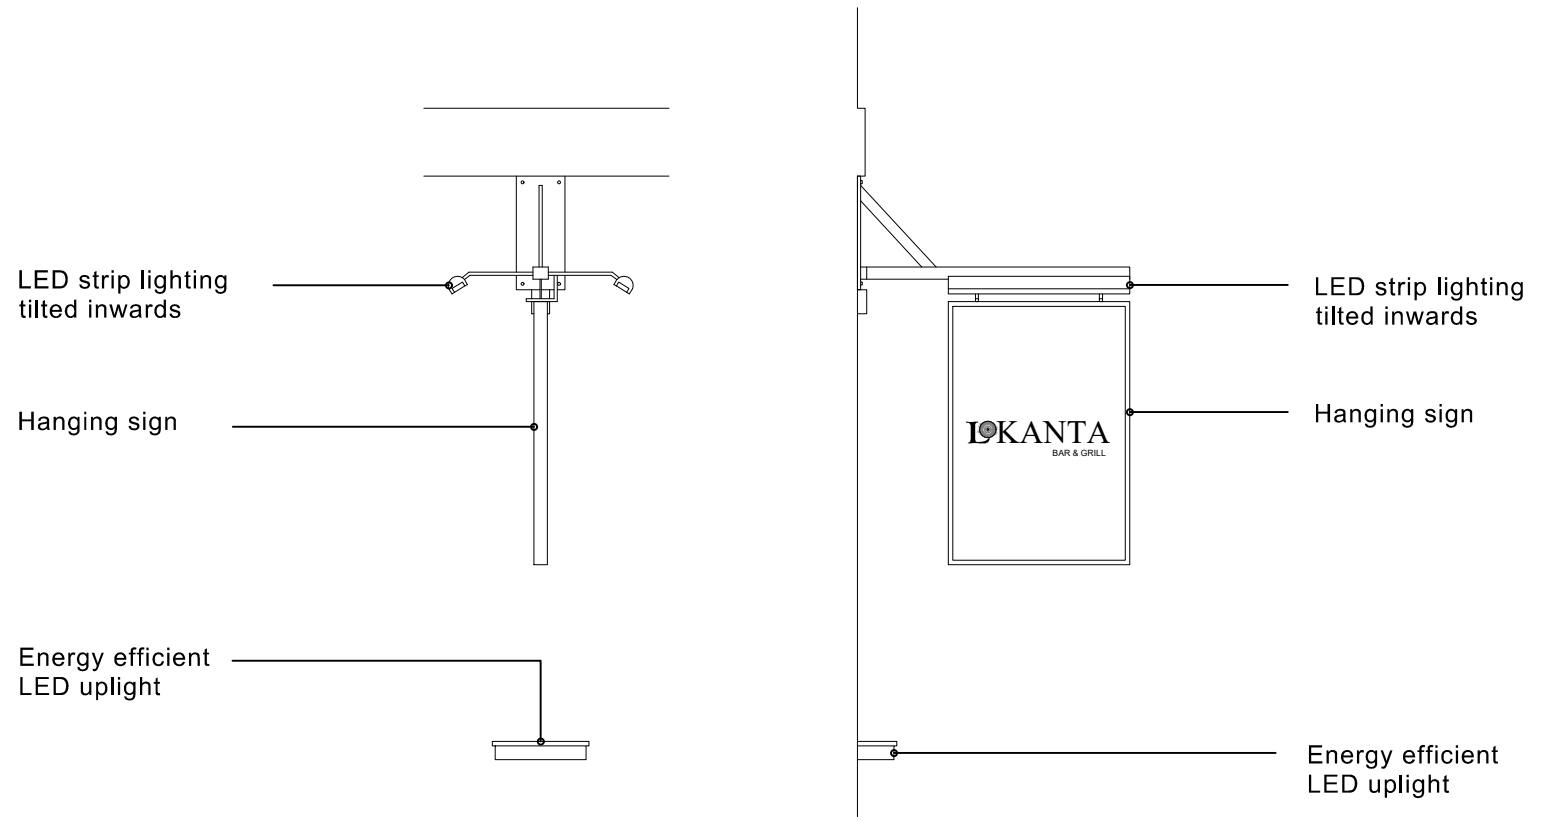

HANGING SIGN & UPLIGHTING SECTION

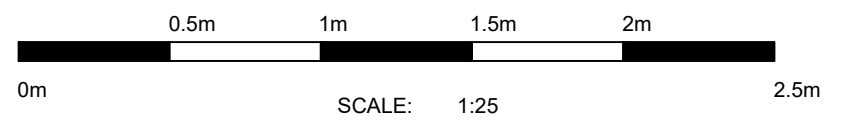

RUSSELL ASSOCIATES
A R C H I T E C T S
 ARCHITECTURE : INTERIOR : PLANNING
 UNIT 4, HOPYARD STUDIOS, 13 LOVIBOND LANE GREENWICH,
 LONDON, SE10 9FY Tel: 0208 320 0990
 Email : info@russellassociates.co.uk

SIGNAGE & LIGHTING
 DETAIL SECTIONS
 EXISTING

LOKANTA
 11-13 Greenwich Church St
 Greenwich
 SE10 9BJ

PAGE SIZE : A3
 SCALE : 1:25
 DATE : 10/11/2021
 DRAWN BY : CKM
 CHECK BY : PR

Dwg. No.
1444-05