



Existing Block Plan

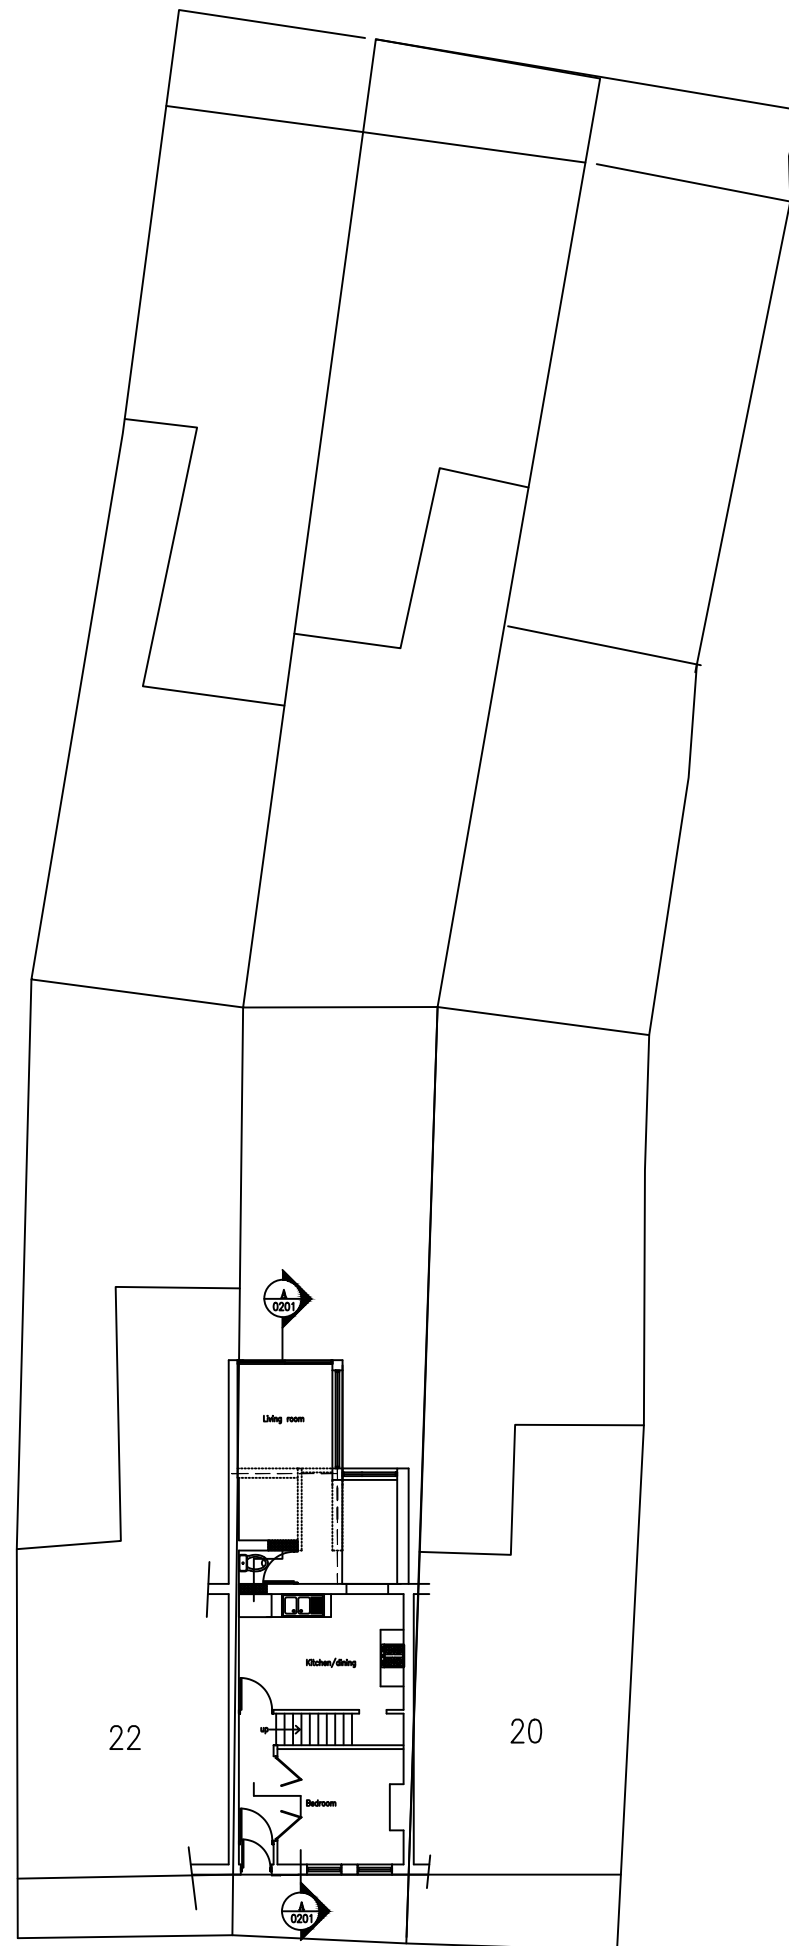

Proposed Block Plan

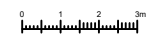

NOTES

1. No dimensions to be scaled
2. Dimensions to be checked on site
3. Dimensions are taken to the centre lines or structural surfaces and do not include finishes except where stated
4. Any discrepancies between this drawing and others including those issued by consultants and nominated sub-contractors before commencing work should be brought to attention
5. New toilets to be provided with adequate mechanical extractor
6. All occupiable rooms to have background ventilation
7. Fire fighting equipment to be provided throughout premises
8. New smoke / heat detectors to be provided throughout premises
9. All new electrical works to comply with relevant regulations

Rev no.	Date	Description
Status	Planning	

project
 Loft conversion with ground and first floor rear extension @ No 21 Orissa Road, London SE18 1RG

client
 Ms Vanda St Rose

drawing title
 Block plan

ENVIROFORM ASSOCIATES
 Design+Project Management+Construction
 35 Meerbrook Rd.
 London SE3 9QG

TEL- 02083332199
 07535956528

designed	AA	date	Jan'24
drawn	OA	scale	1:200@A3
checked	AA		

sheet no
 ENV/VPL 0001