



Proposed  
Section A-A

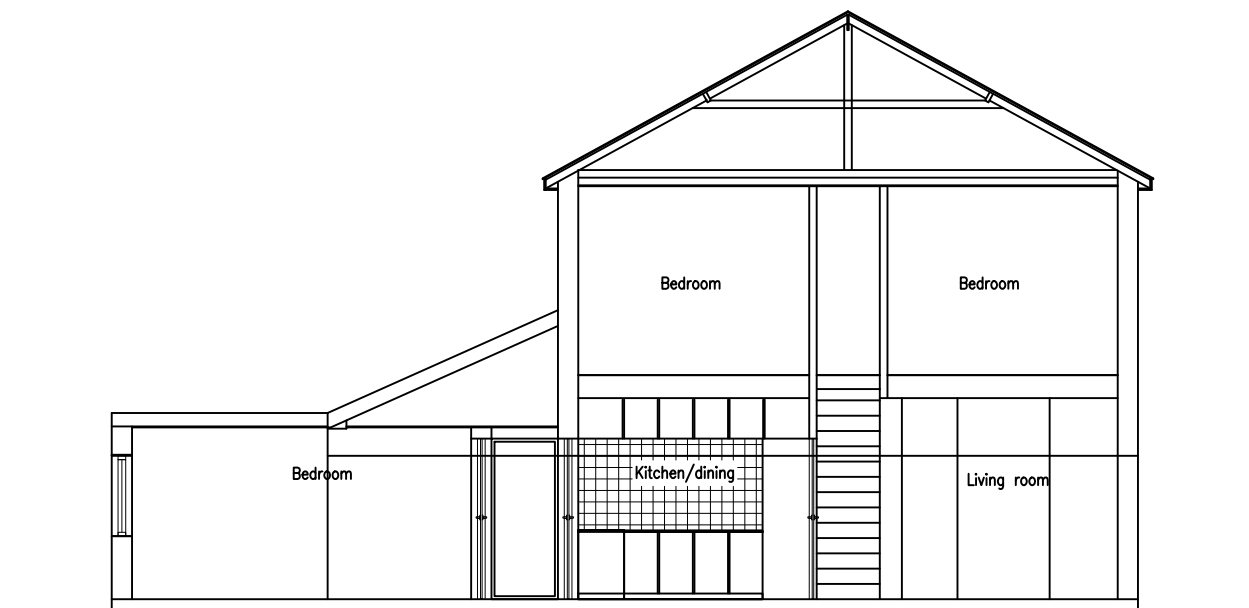

Existing  
Section A-A

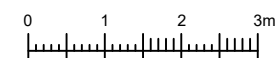

NOTES

1. No dimensions to be scaled
2. Dimensions to be checked on site
3. Dimensions are taken to the centre lines or structural surfaces and do not include finishes except where stated
4. Any discrepancies between this drawing and others including those issued by consultants and nominated sub-contractors before commencing work should be brought to attention
5. New toilets to be provided with adequate mechanical extractor
6. All occupiable rooms to have background ventilation
7. Fire fighting equipment to be provided throughout premises
8. New smoke / heat detectors to be provided throughout premises
9. All new electrical works to comply with relevant regulations

Rev no.	Date	Description
Status	Planning	

project  
Loft conversion with ground and first floor rear extension @ No 21 Orissa Road. London SE18 1RG

client  
Ms Vanda St Rose

drawing title  
Section

ENVIROFORM ASSOCIATES  
 ■■■ Design+Project Management+Construction □□□□  
 35 Meerbrook Rd.  
 London SE3 9QG

TEL- 02083332199  
 07535956528

designed AA	date
drawn OA	scale 1:100@A3
checked AA	

sheet no  
ENV/VPL 0201