




EXISTING SIDE TO SIDE SECTION

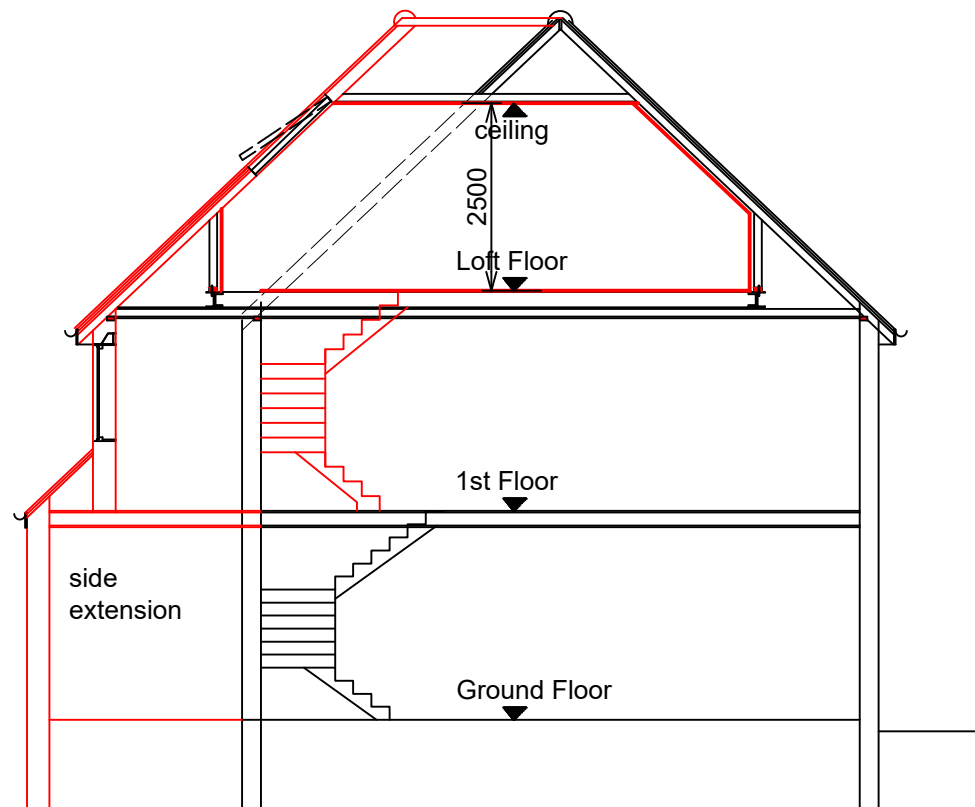

PROPOSED SIDE TO SIDE SECTION

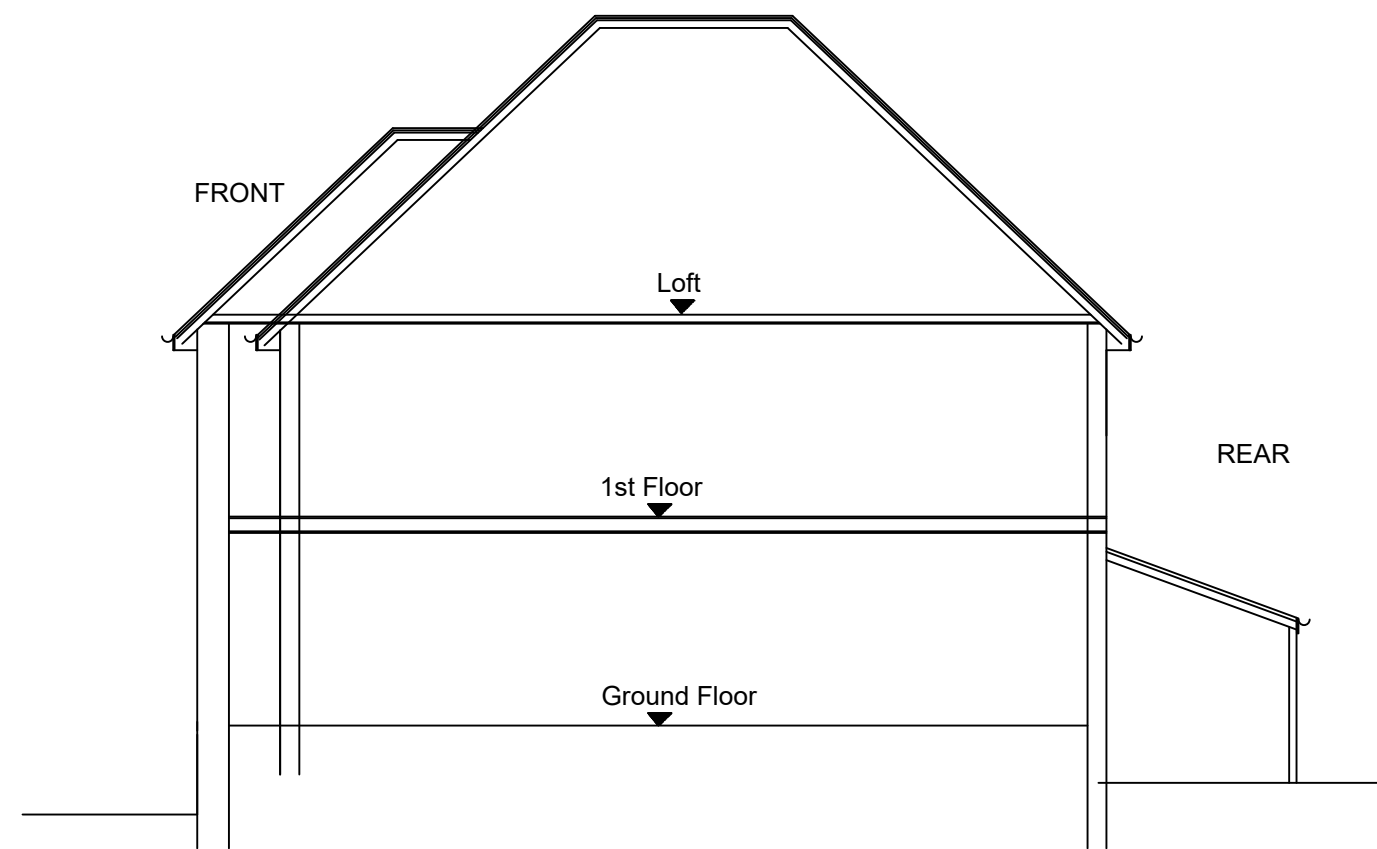

EXISTING SECTION FRONT TO BACK SECTION

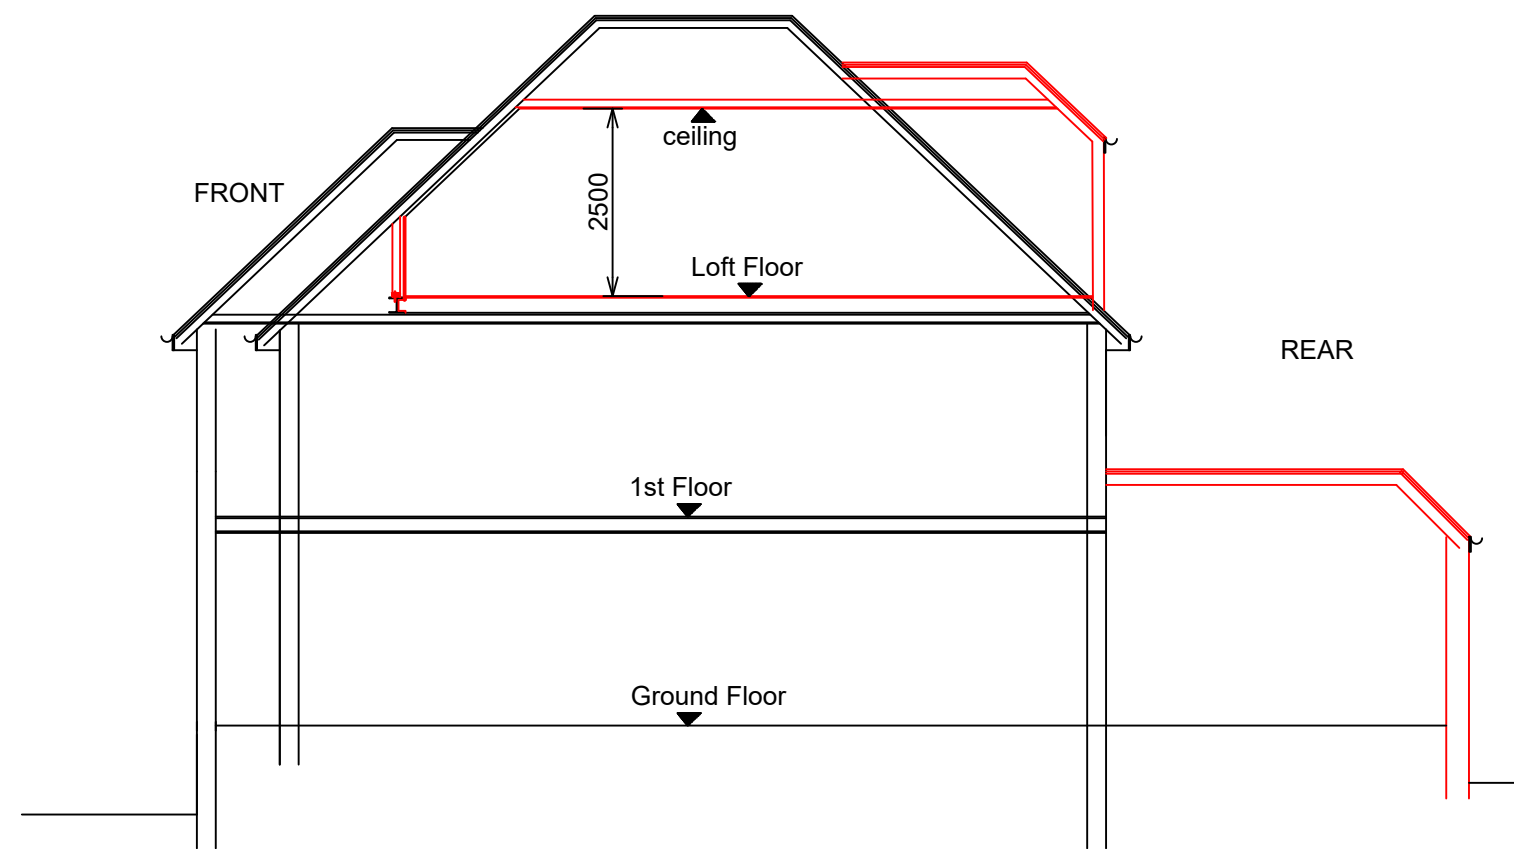

PROPOSED SECTION FRONT TO BACK SECTION

PROJECT:
**PROPOSED DOUBLE STOREY SIDE
 EXTENSION, SINGLE STOREY REAR
 EXTENSION AND LOFT
 CONVERSION.**

TITLE:
**EXISTING AND PROPOSED
 SECTIONS**

ADDRESS:
**26 SEAFORTH GARDENS,
 LONDON.
 N21 3BS**

 **MISTRY DESIGN**

DRAWN: P. S. Mistry
 TEL: 07984 066 662
 DATE: March 2024

SCALE: 1:100
 Page A2



DRAWING NO: 2035/06