


# E - Section 1

1 : 50

**Planning drawings -  
NOT FOR  
CONSTRUCTION**

**Please Note**

1- This drawing is not for construction. 2- All Dimension are in millimeters. 3- Dimensions are not to be scaled directly from drawings. 4- All dimensions are to be checked on site and the Architect is to be inform of any discrepancies before construction commences. 5- All references to drawings refer to current revision of that drawing. 6- The Copyright of this drawing belongs to Build Different Ltd.

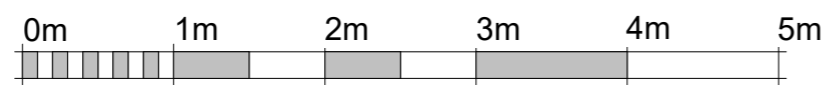

VISUAL SCALE 1:50 @ A3



Scale	1:50	Date	29/02/2024	Project name	29 Winnington Road EN3 5RJ	Sheet name	Existing Section		
Drawn by	BD	Checked by	AA	Project number	BD-WR-2935-45	Rev	A	Metric	A3