

Roof Level
 F 5350
 5075


P - 1 - FF
 G 2675
 2400

P - Section 1
 1 : 50

**Planning drawings -
 NOT FOR
 CONSTRUCTION**

Please Note

1- This drawing is not for construction. 2- All Dimension are in millimeters. 3- Dimensions are not to be scaled directly from drawings. 4- All dimensions are to be checked on site and the Architect is to be inform of any discrepancies before construction commences. 5- All references to drawings refer to current revision of that drawing. 6- The Copyright of this drawing belongs to Build Different Ltd.

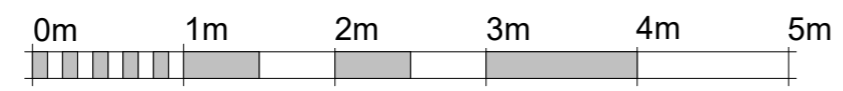

VISUAL SCALE 1:50 @ A3



Scale	1:50	Date	29/02/2024	Project name	29 Winnington Road EN3 5RJ	Sheet name	Proposed Section		
Drawn by	BD	Checked by	AA	Project number	BD-WR-2935-46	Rev	A	Metric	A3