
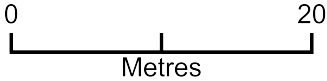


Location Plan

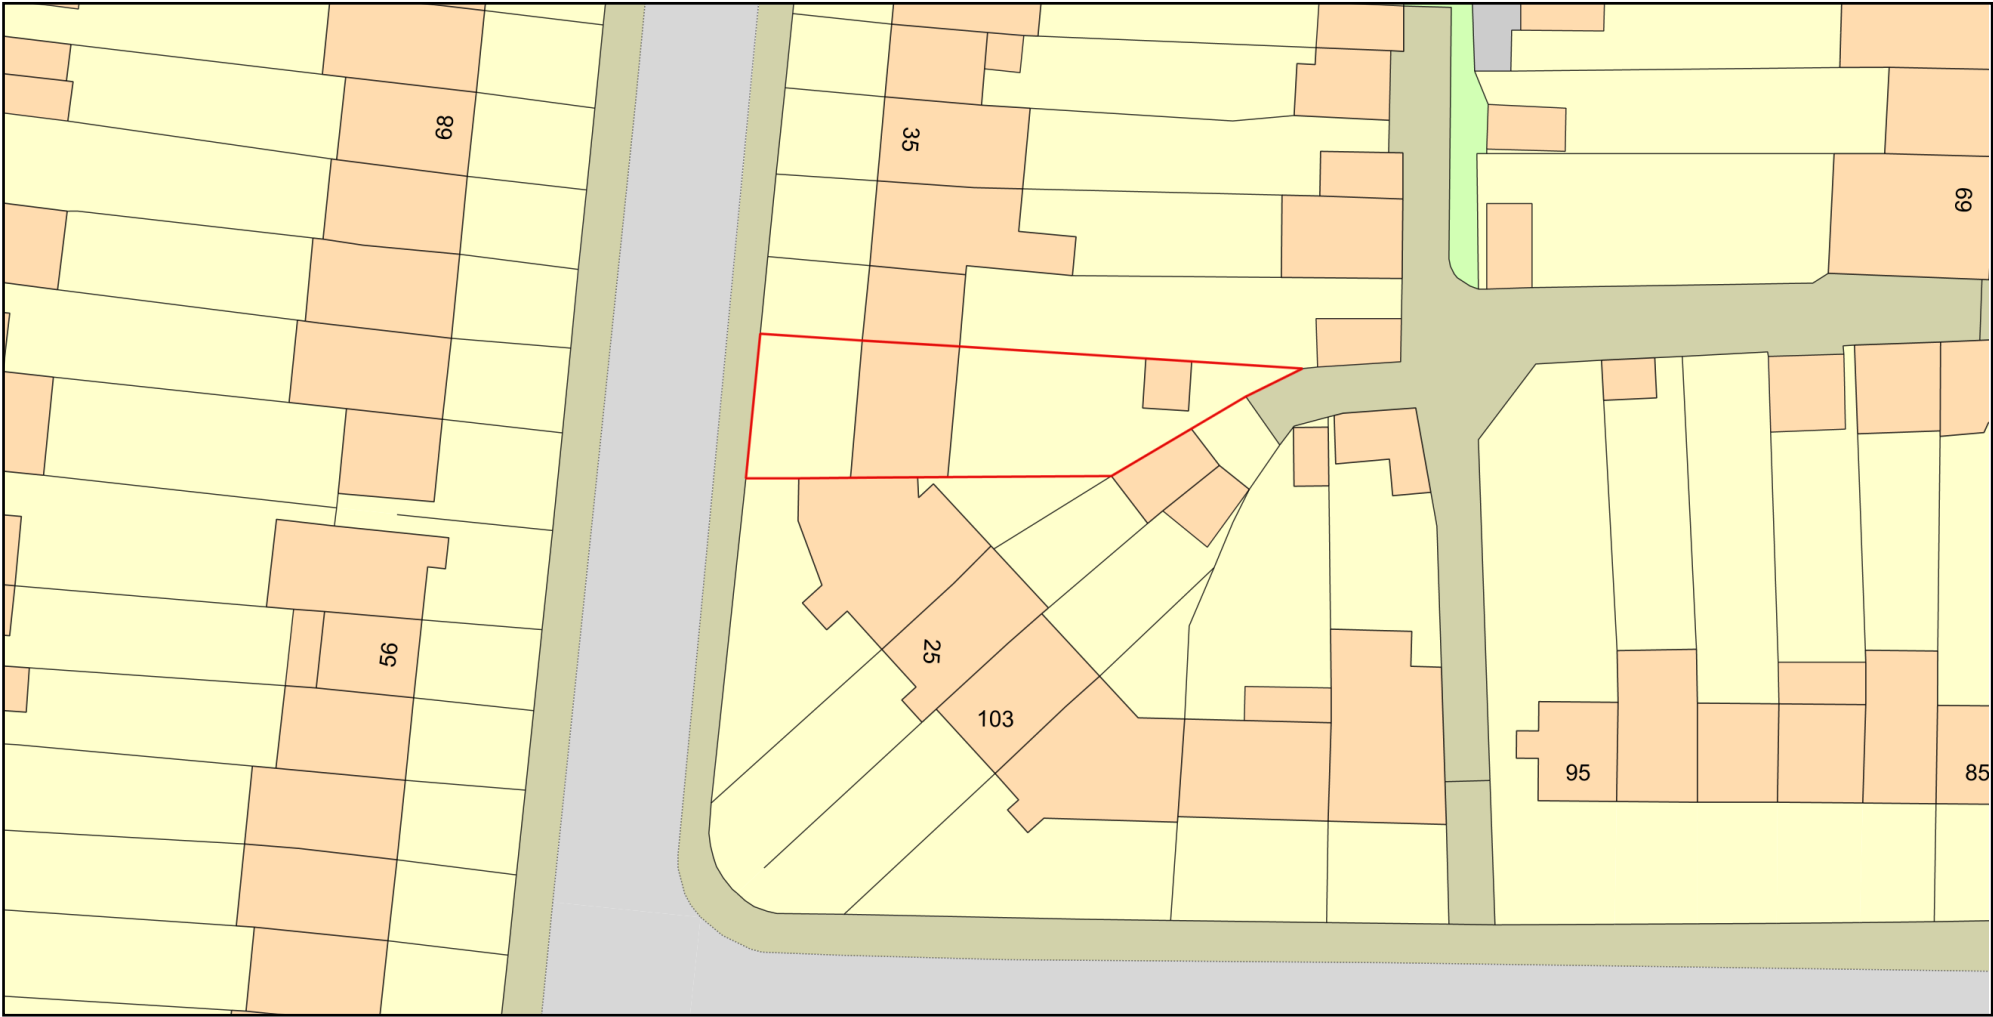

Plan Produced for: 29 Winnington Road EN3 5RJ

Date Produced: 14 Mar 2024

Plan Reference Number: TQRQM24074171453153

Scale: 1:500 @ A4