
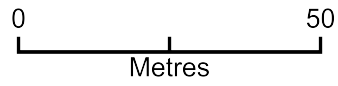


Block Plan

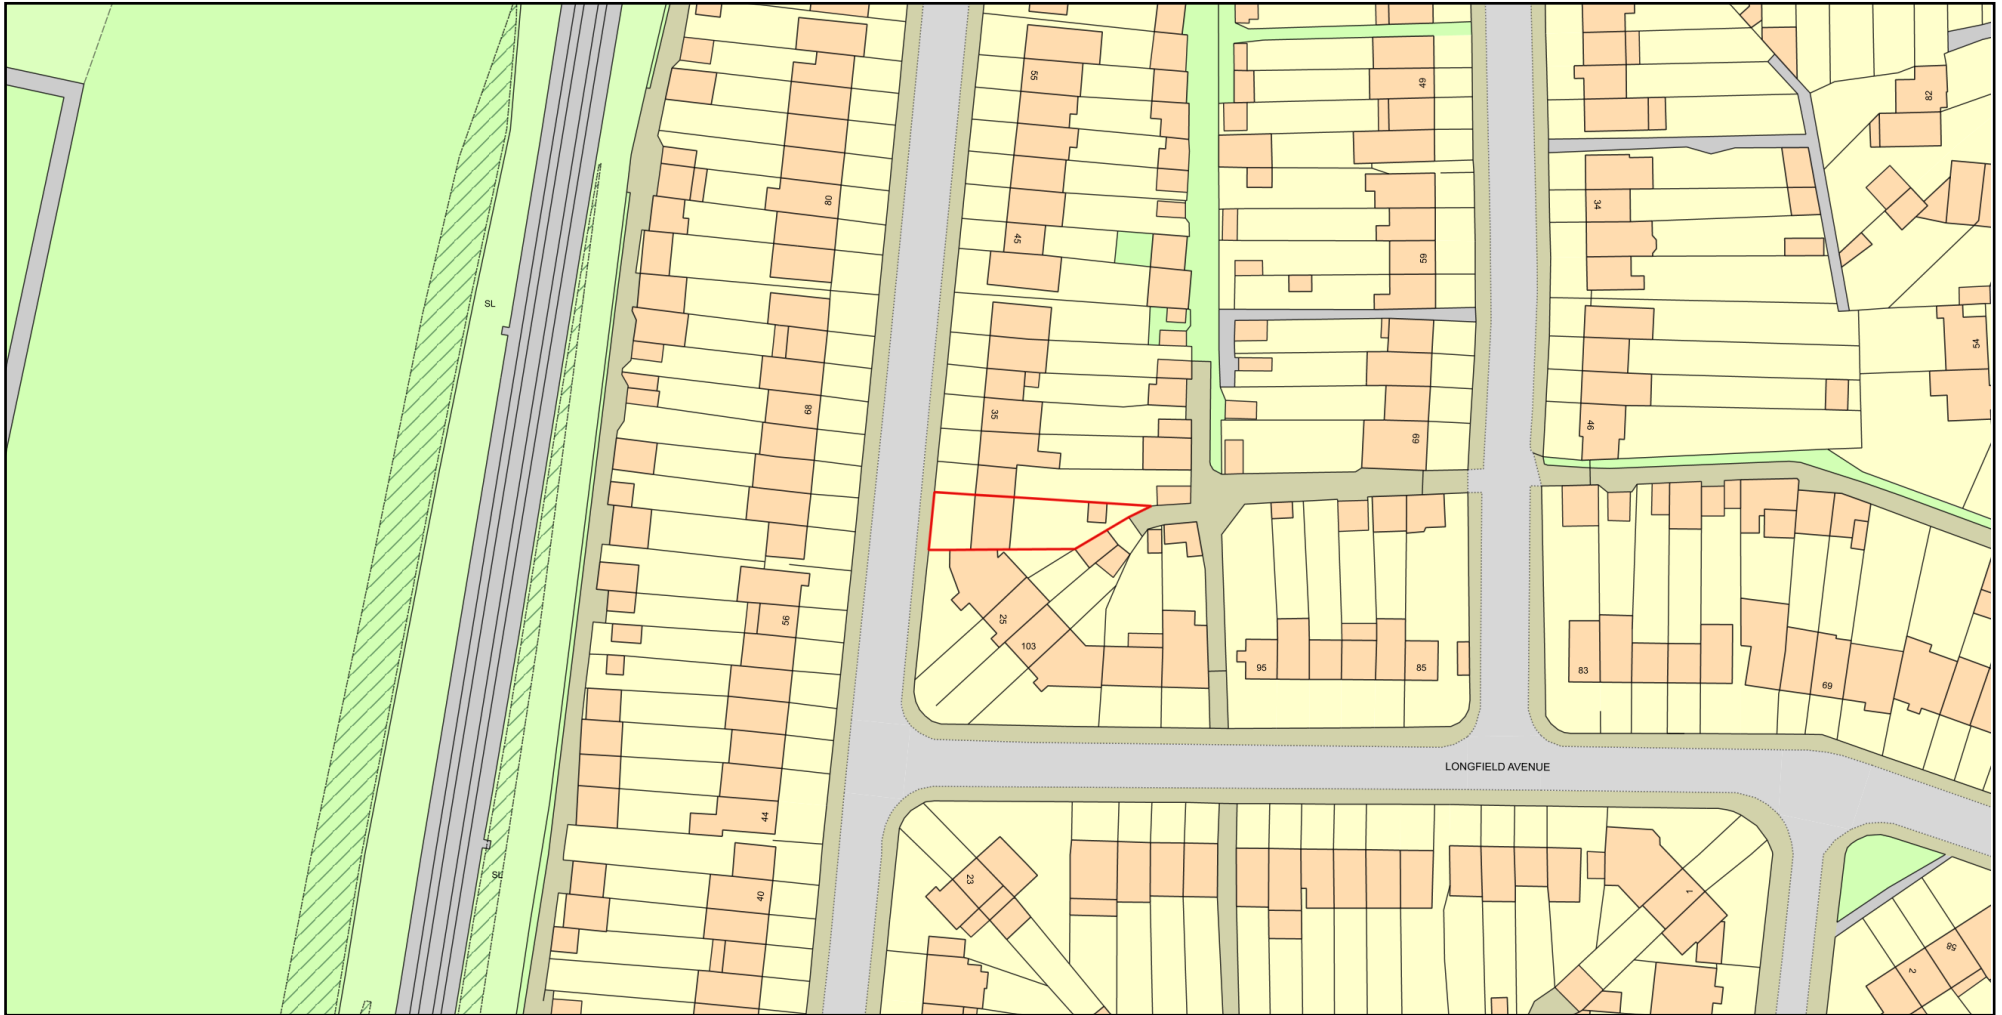

Plan Produced for: 29 Winnington Road EN3 5RJ

Date Produced: 14 Mar 2024

Plan Reference Number: TQRQM24074171322433

Scale: 1:1250 @ A4

© Crown copyright and database rights 2023 OS 100042766