

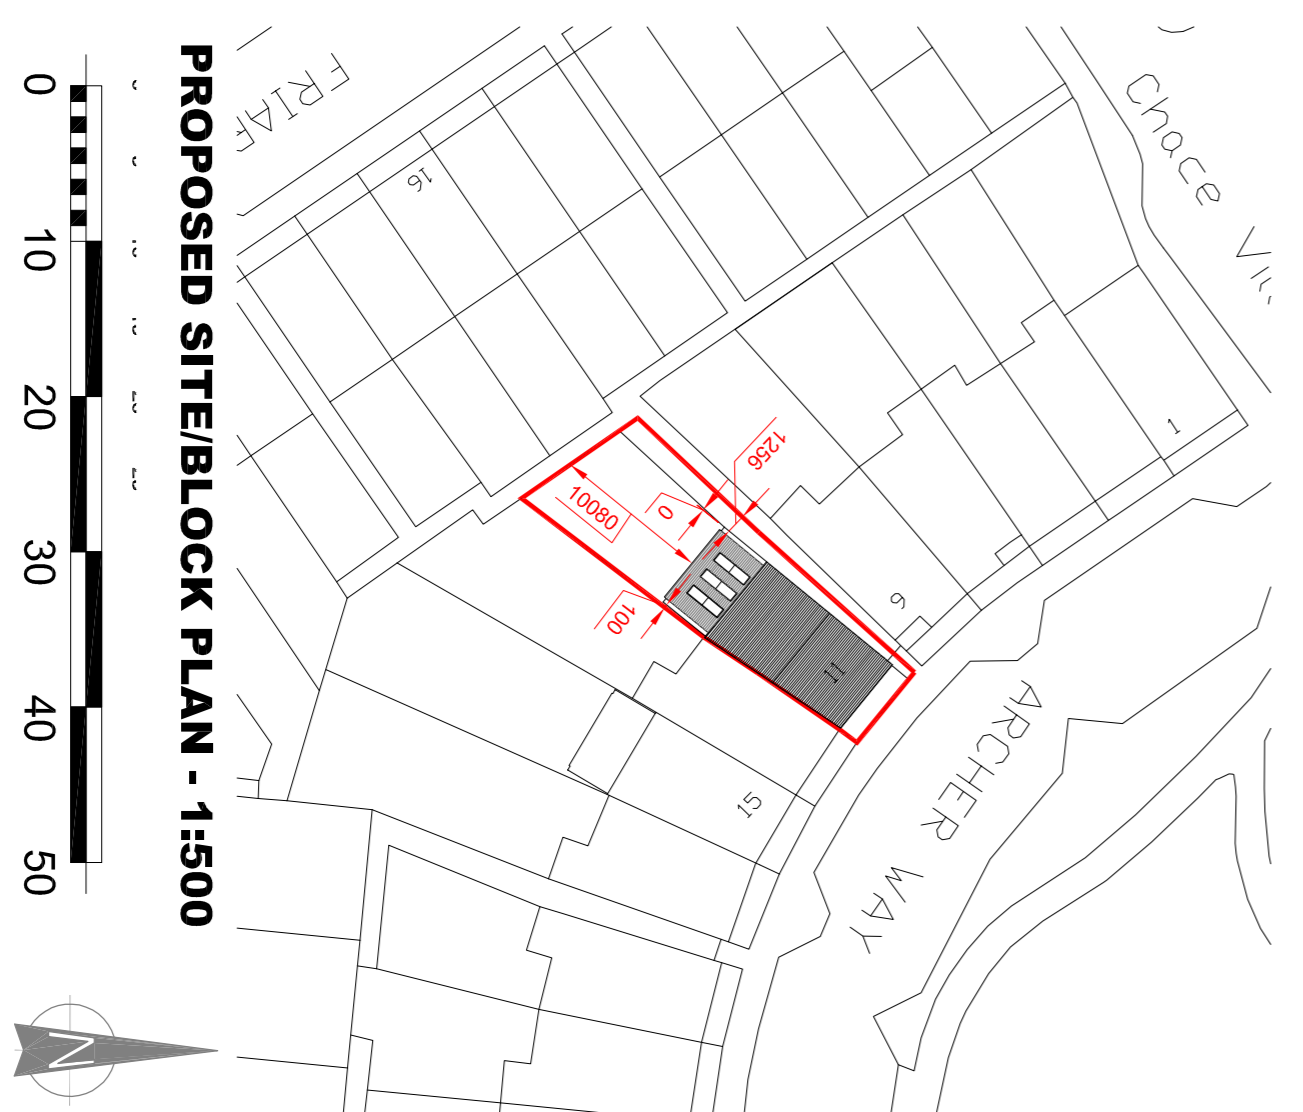


EXISTING PLANS

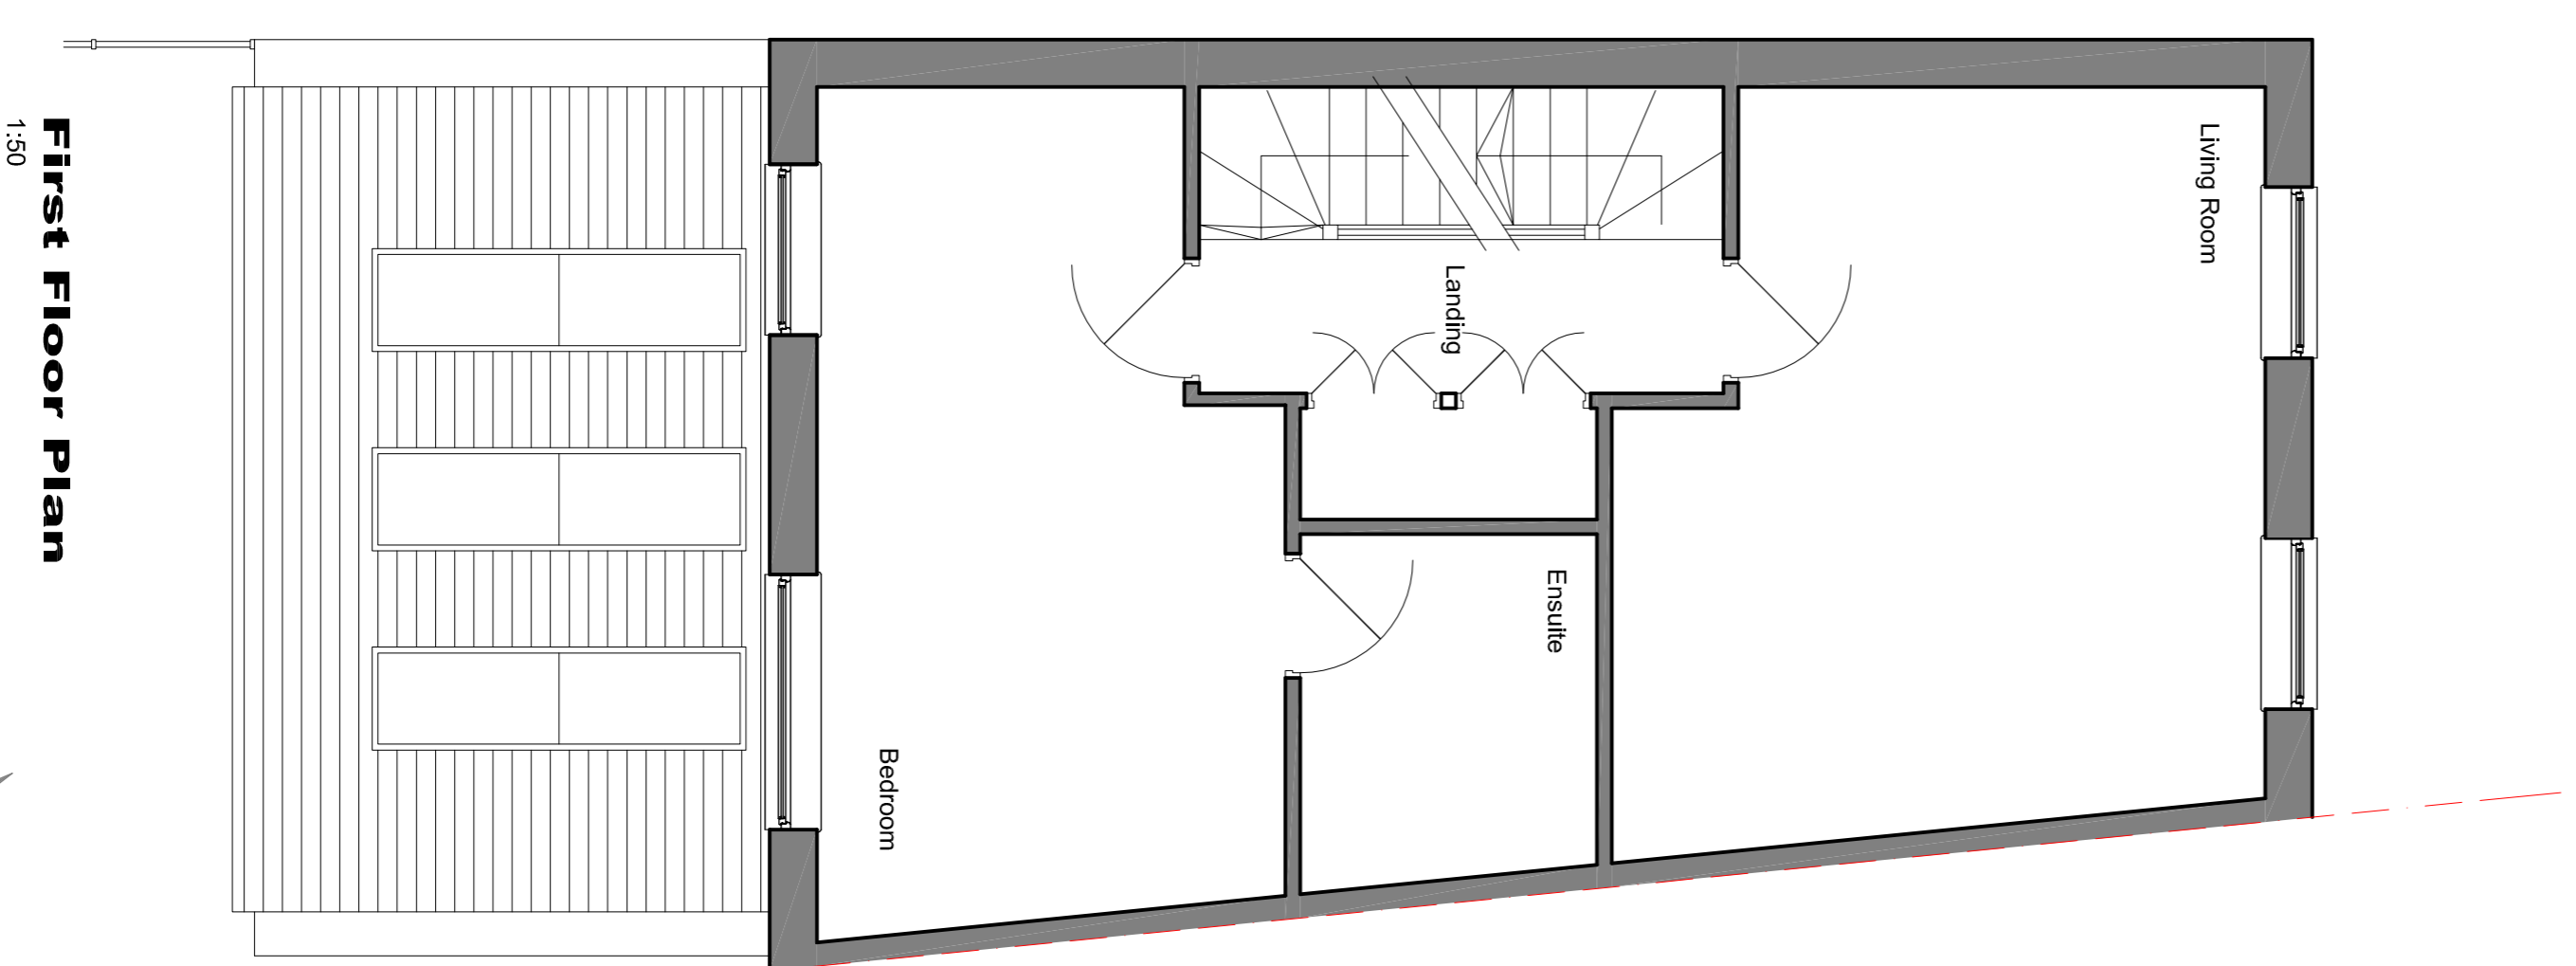

This drawing is copyright and shall not be reproduced nor used for any other purpose without written permission of the author. Do not copy from this drawing, use figured dimensions only. The drawing must be read in conjunction with all other related drawings and documentation. It is the contractor's responsibility to ensure compliance with the Building Regulations. It is the contractor's responsibility to check all dimensions on site, any discrepancy to be reported immediately. Details and sizes shown are indicative only and are subject to confirmation by the relevant Specialist Sub-contractor. This drawing is not to be for Land Registry purposes.

Revision	Date
A Minor amendments	06/03/24
B Additional scale revision added	19/03/24

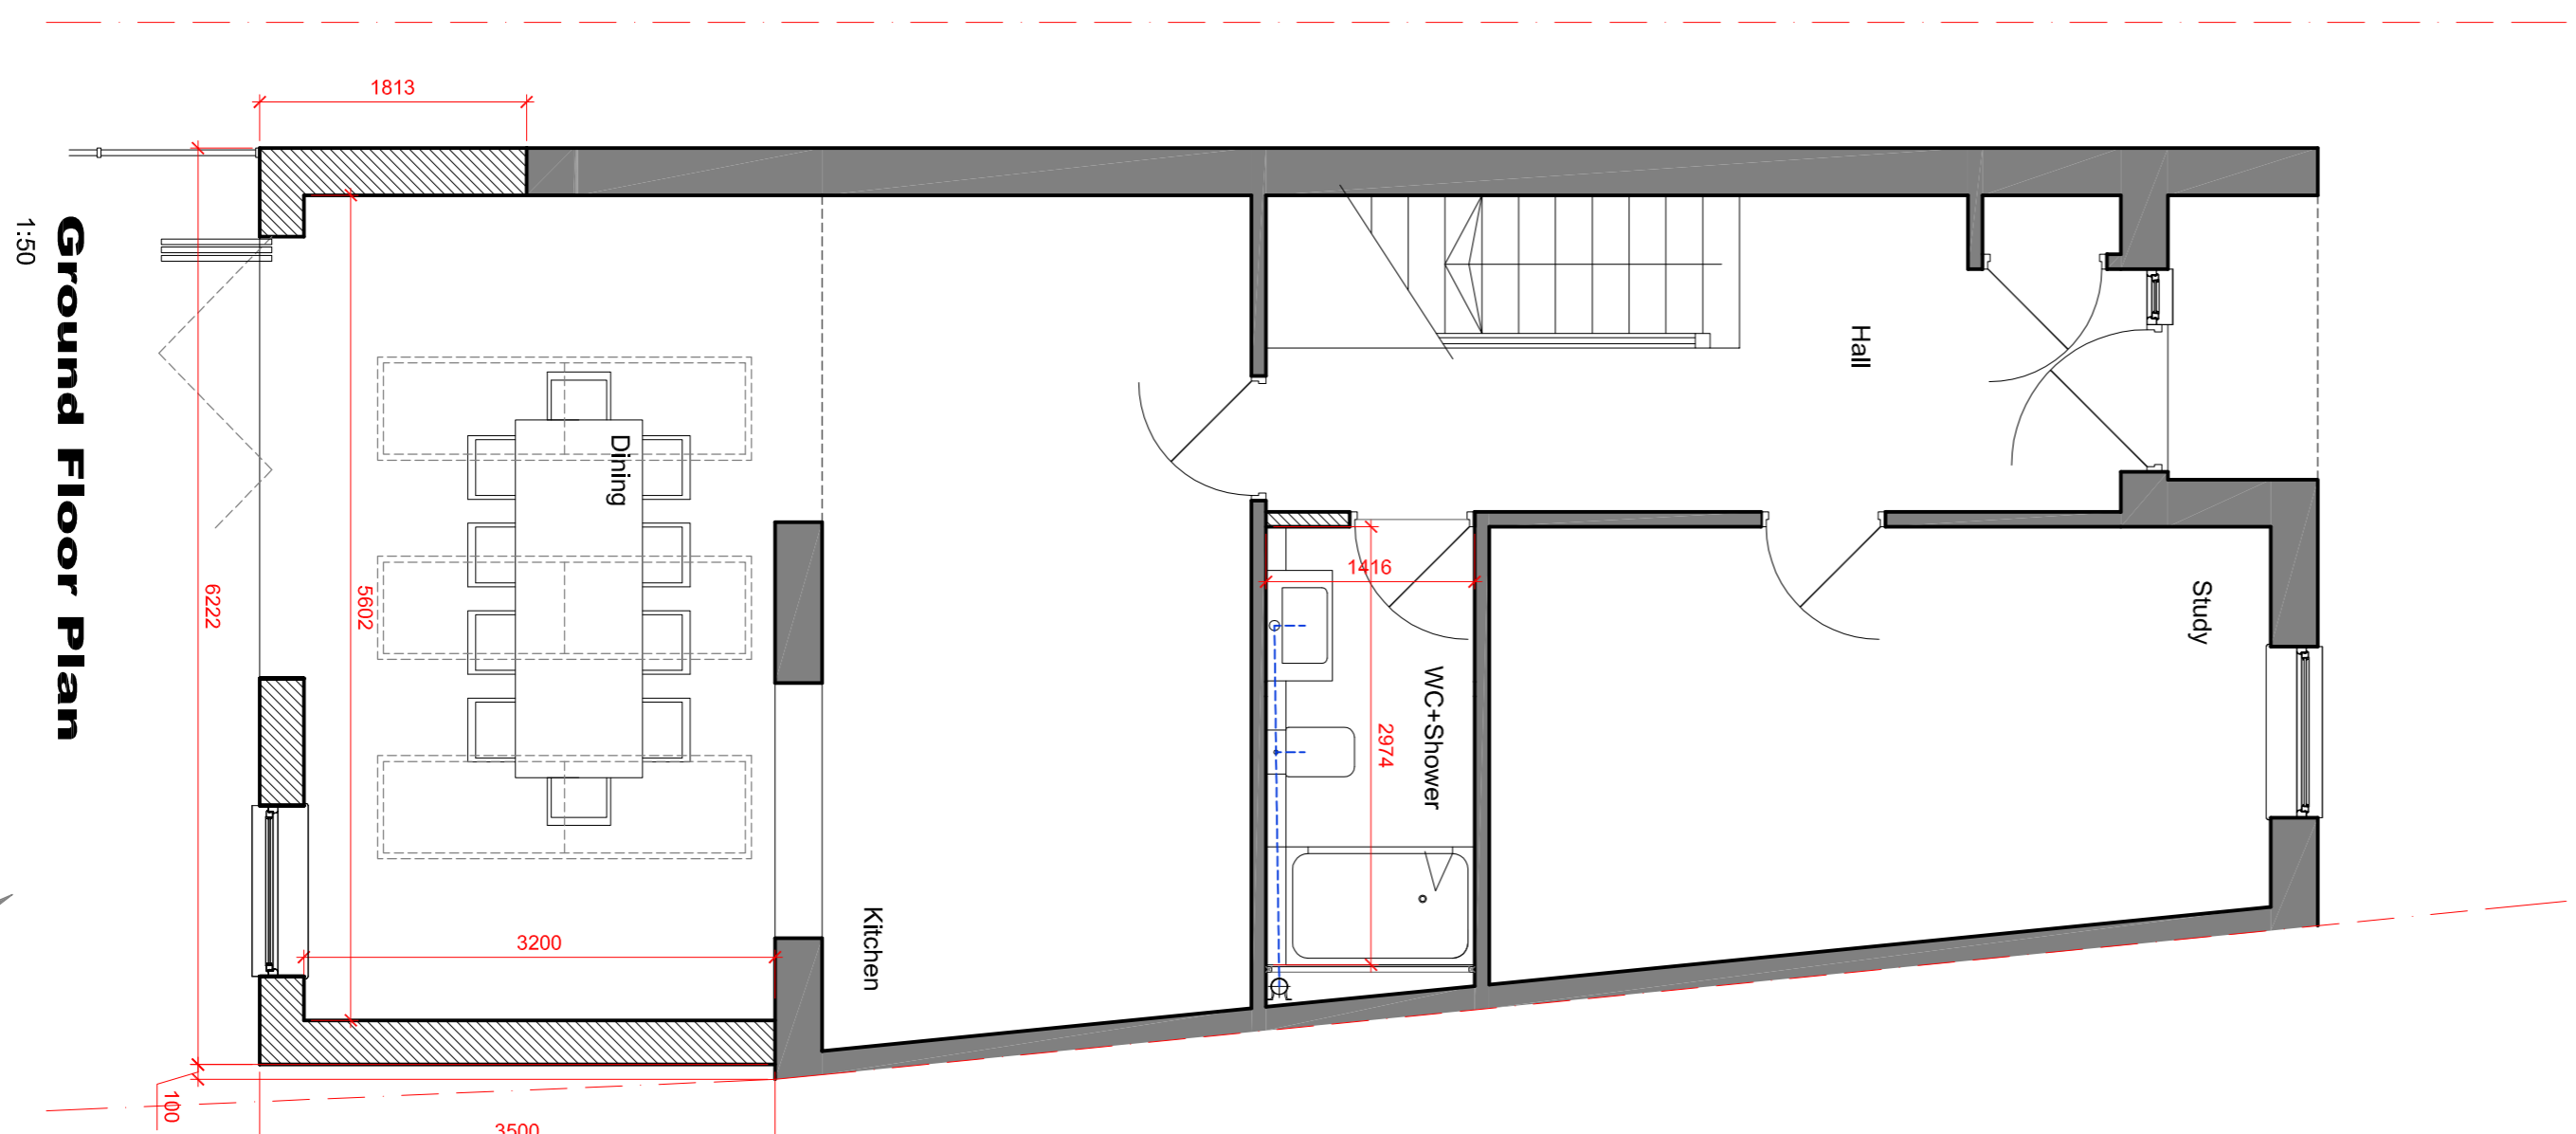

The Warren
21 Grange Road
Lutterworth
Leicestershire
LE17 7LZ
t 01268 574191

e: mail@architecturalsignandplan.com
w: www.architecturalsignandplan.com

Client: MS TAK WAI CHAN
Project: 11 ARCHER WAY
ENFIELD
ESSEX
ENZ SRW

Drawings: PROPOSED EXTENSIONS & ALTERATIONS

Scale	Date	Date
PLANNING		
A1@1:100/02/20	PCE	MAR 2024
ADP/178P	01	8

PROPOSED PLANS