
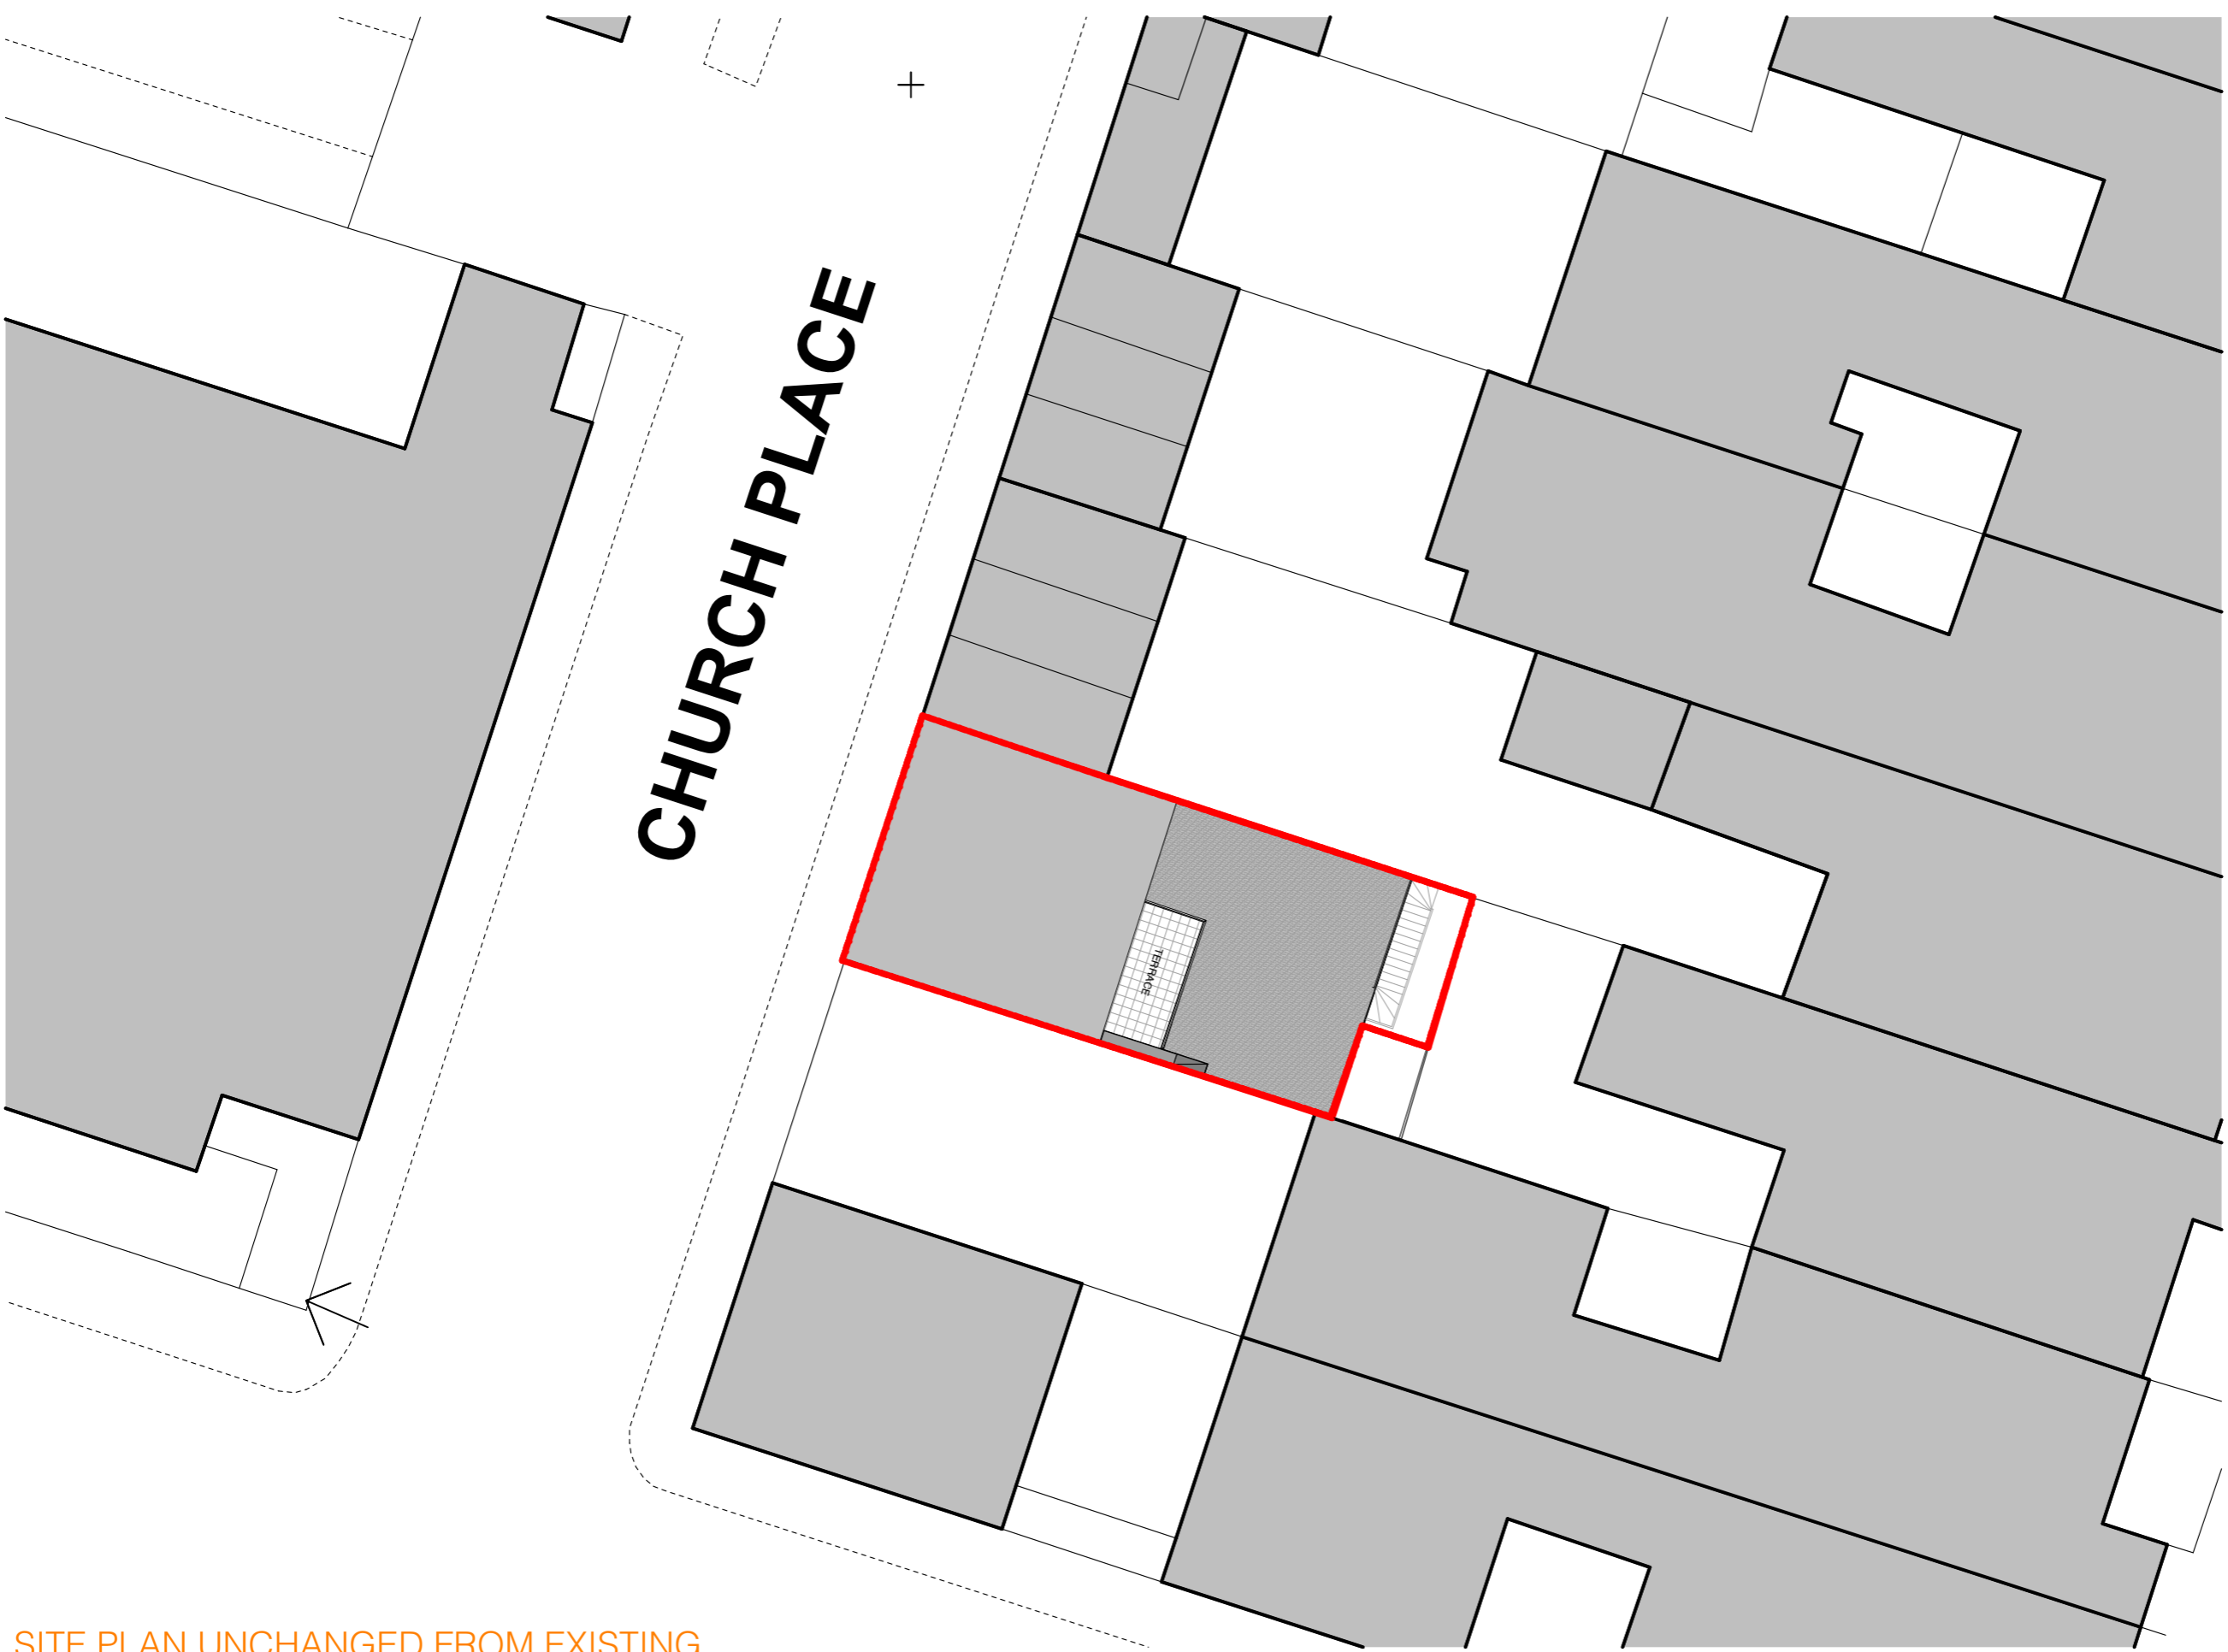
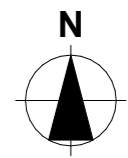


/Users/sophie/rykto/vonhekkel/Dropbox/STUDIO HEKKEL LTD/JOB LIST/SH PROJECTS/2023/2322 4 CHURCH PLACE BRIGHTON\_BN2 5JN/2322\_CAD/2322\_PLANNING/2322\_PLANNING\_RENOVATION.pln  
 Do not scale from this drawing for the purpose of construction. Work to indicated dimensions only. All dimensions to be confirmed on site. This drawing is to be read in conjunction with other drawings in this series and all relevant consultants drawings and documentation where applicable. This drawing has been produced for the specific client and project identified below and is not intended for use by any other person or for any other purpose other than indicated on this drawing. Please report any discrepancy on this drawing to studio HEKKEL for clarification. © studio HEKKEL Ltd

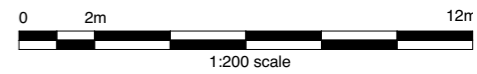

SITE PLAN UNCHANGED FROM EXISTING

SITE PLAN

1:200