

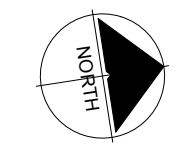
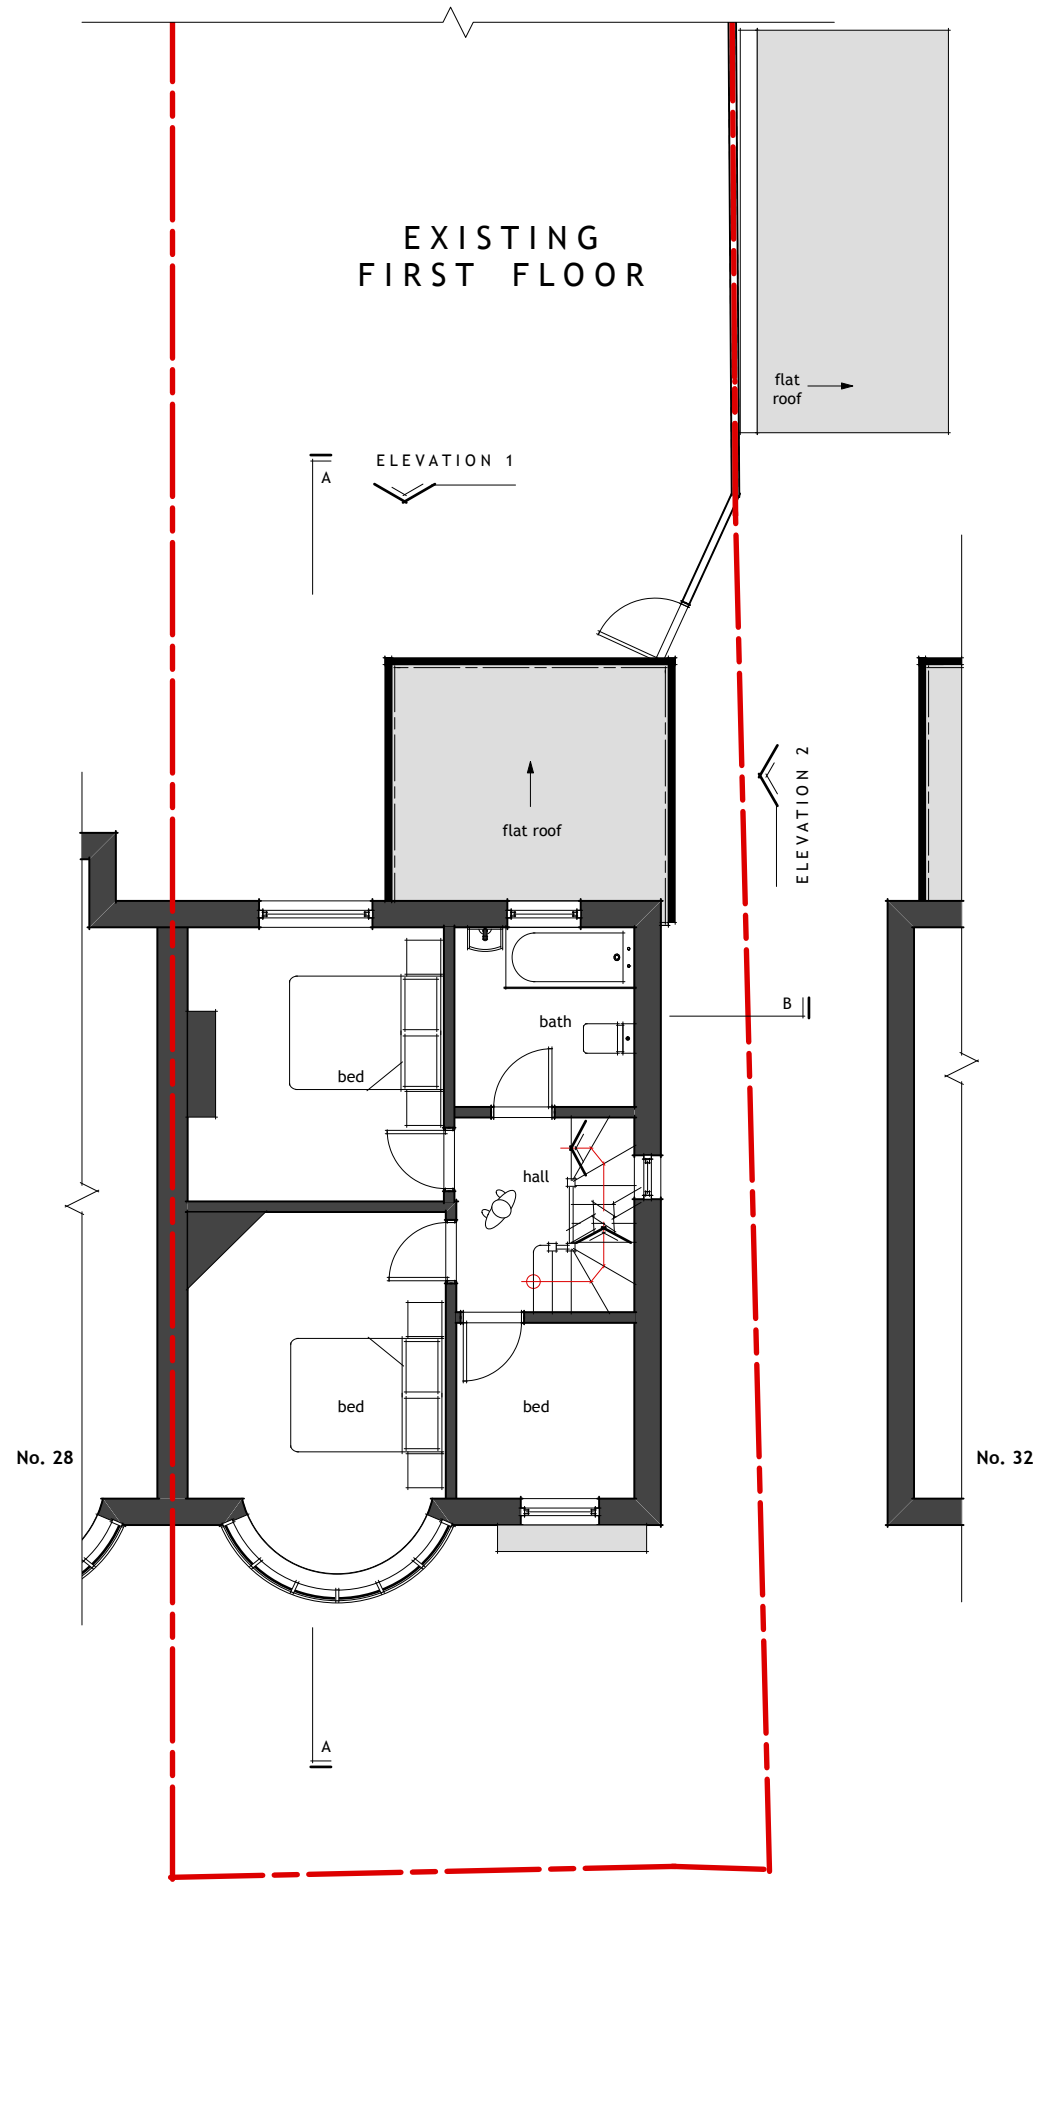


This drawing is the copyright of the architectural designer Matthew Goodchild. It is for planning purposes only and may not be reproduced in whole or in part without permission. The content is subject to site survey and H&S risk assessment prior to construction. Do not scale from drawings.

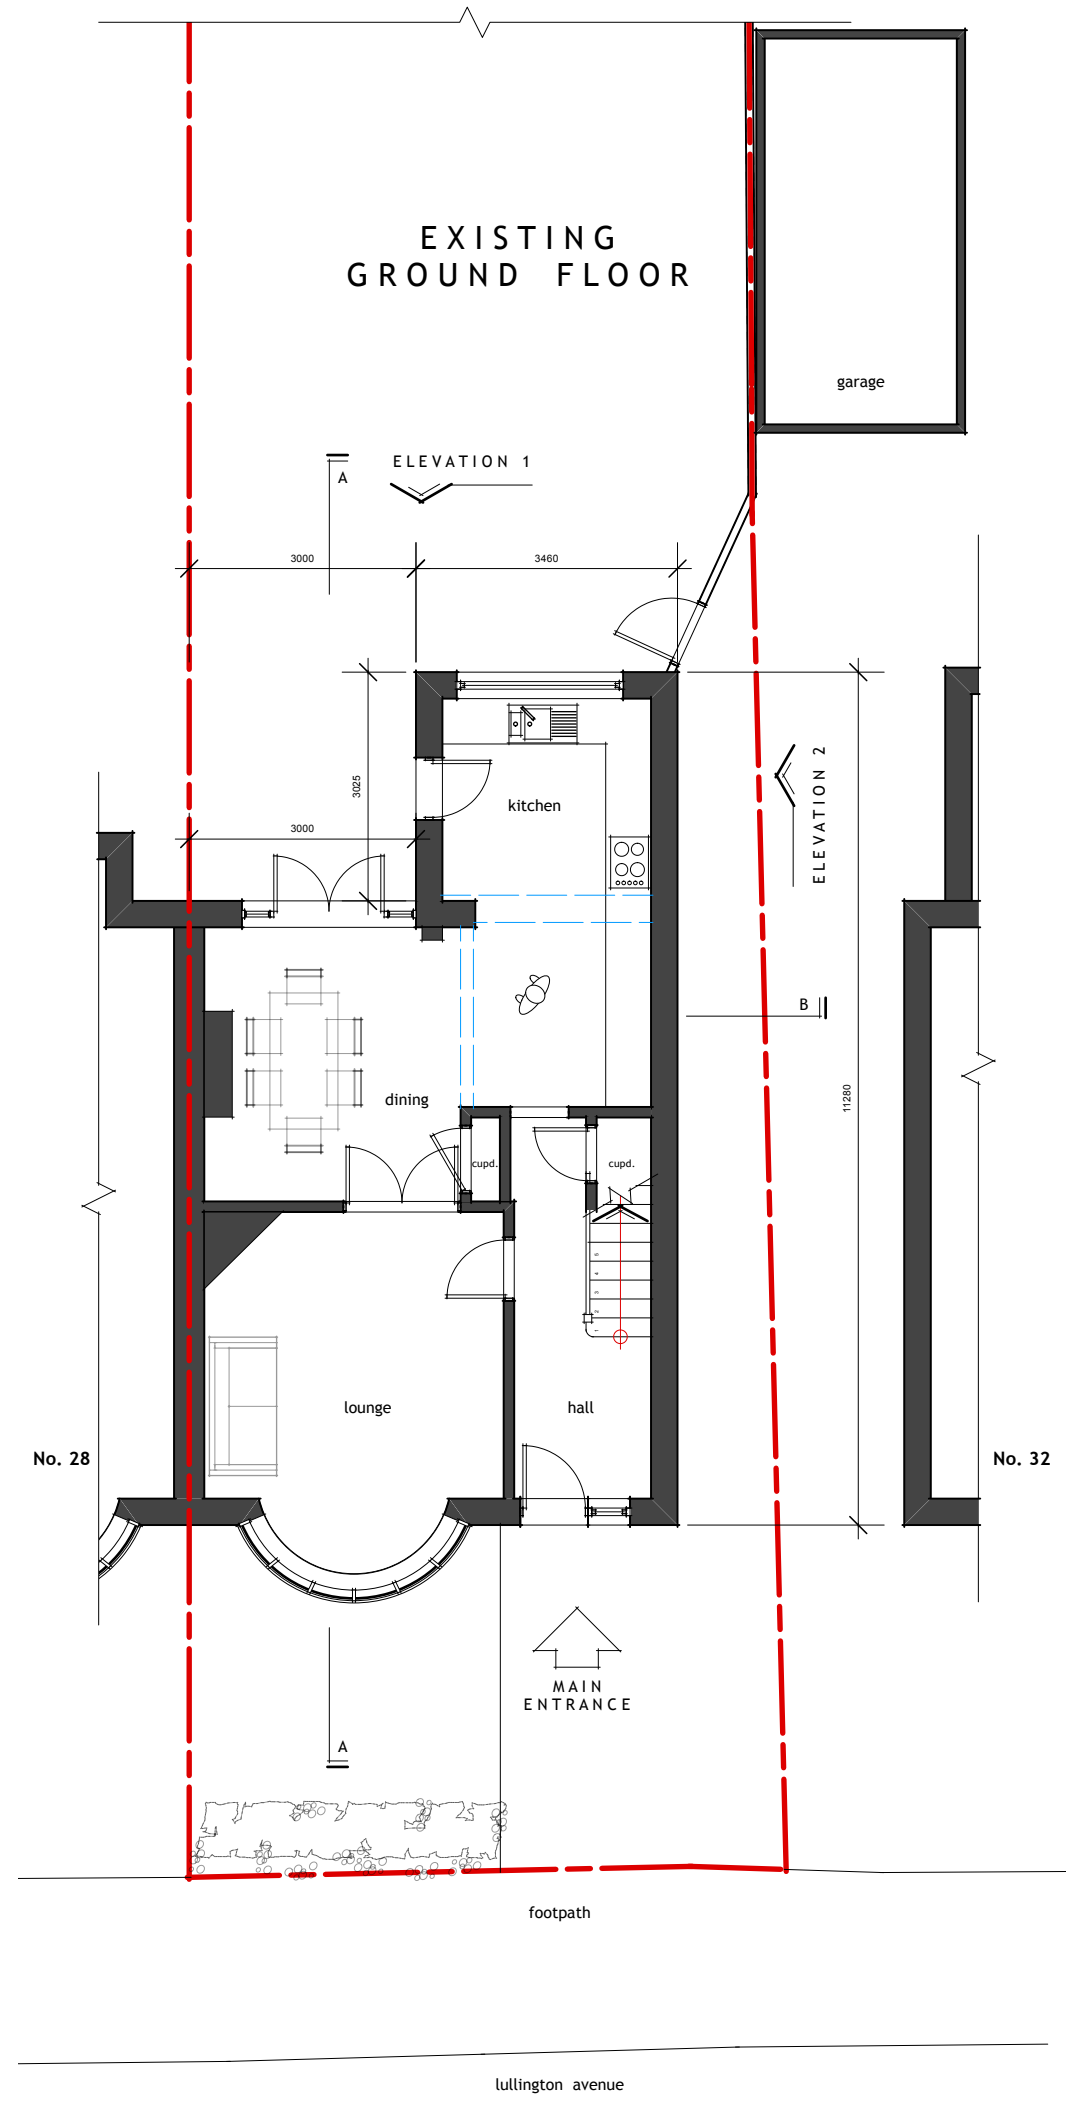

EXISTING GROUND FLOOR AREA	
GIA = 54.4 m ²	
GEA = 63.7 m ²	
EXISTING FIRST FLOOR AREA	
GIA = 43.2 m ²	
GEA = 55.5 m ²	
EXISTING SECOND FLOOR AREA	
GIA = 27.8 m ²	
GEA = 34.7 m ²	
SITE AREA = 224 m ²	

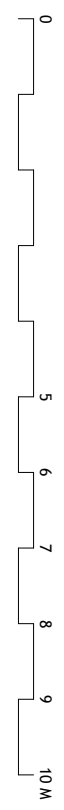

Rev	Date	Description	By
-----	------	-------------	----

MATTHEW GOODCHILD
 architectural DESIGN
 e: mgarchitecturaldesign@gmail.com
 w: mgarchitecturaldesign.com

Client
Wallach Family Home

Project
 REAR EXTENSION
 30 LULLINGTON AVENUE
 HOVE

Drawing
EXISTING GROUND & FIRST FLOOR

Scale	Date	Status	Date	Drawn	Checked
1:100 @ A3		P3 - PLANNING	02/24	MG	

Drawing No. Revision

113-P104

lullington avenue