



This drawing is the copyright of the architectural designer Matthew Goodchild. It is for planning purposes only and may not be reproduced in whole or in part without permission. The content is subject to site survey and H&S risk assessment prior to construction. Do not scale from drawings.

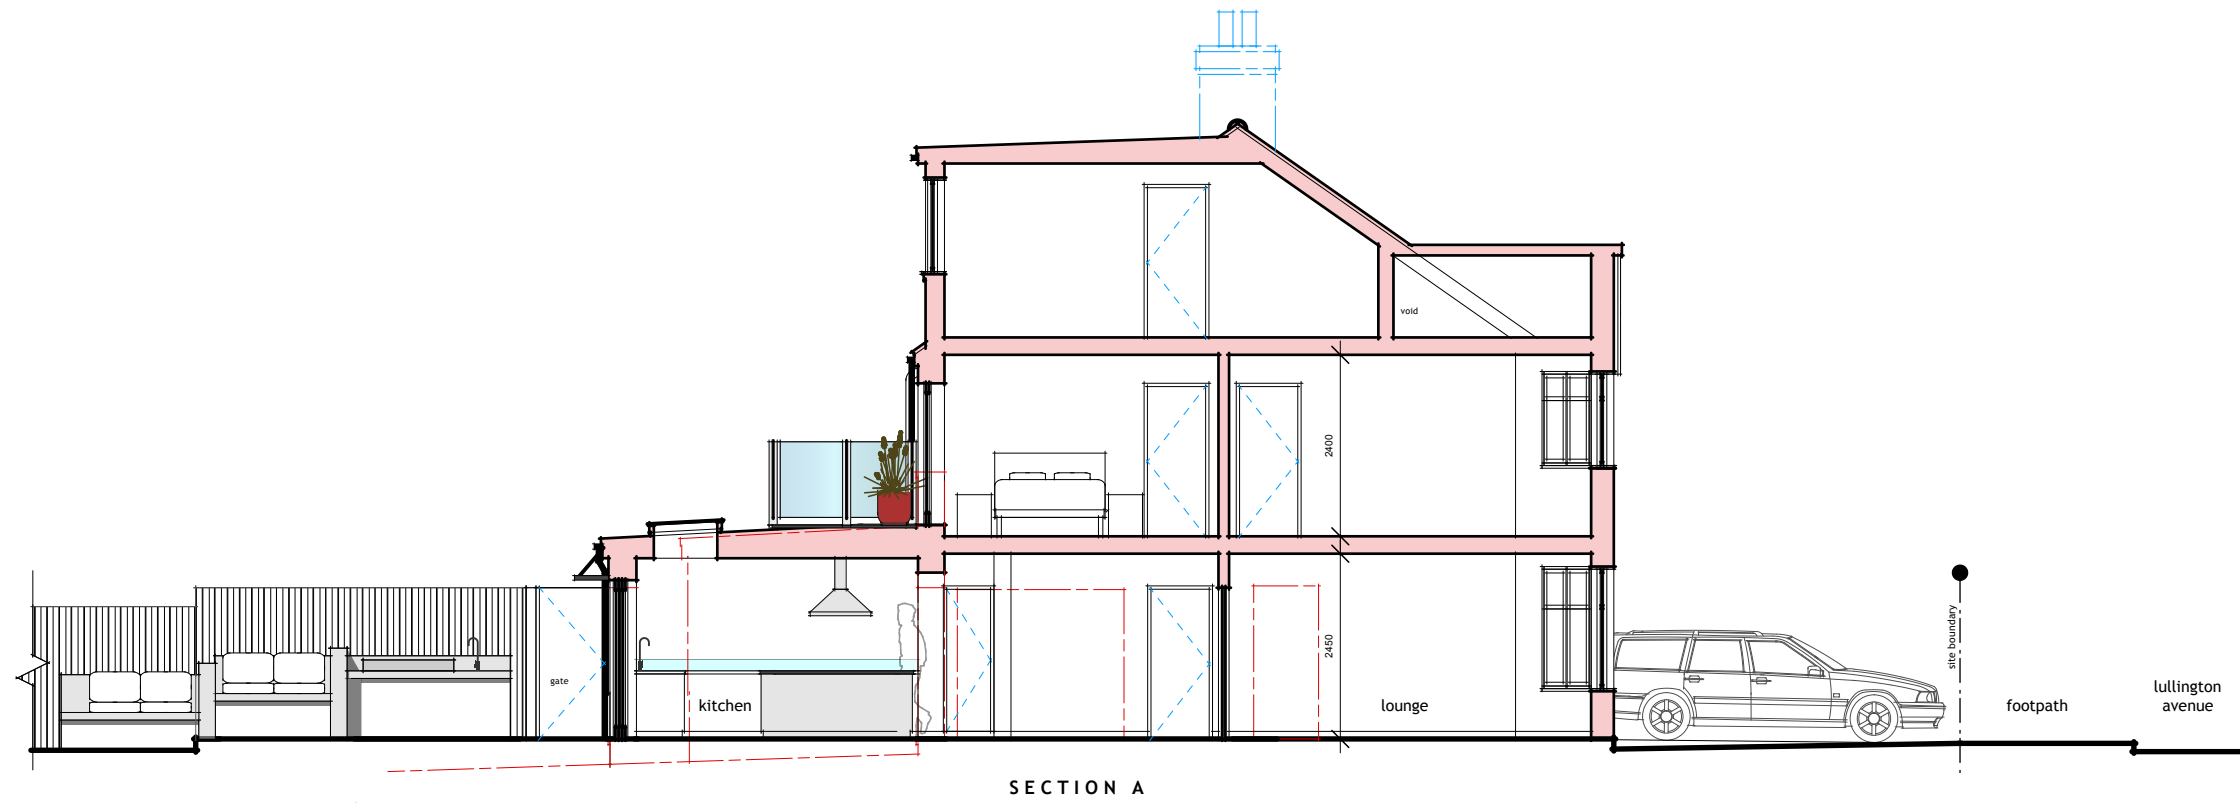

32

SECTION A

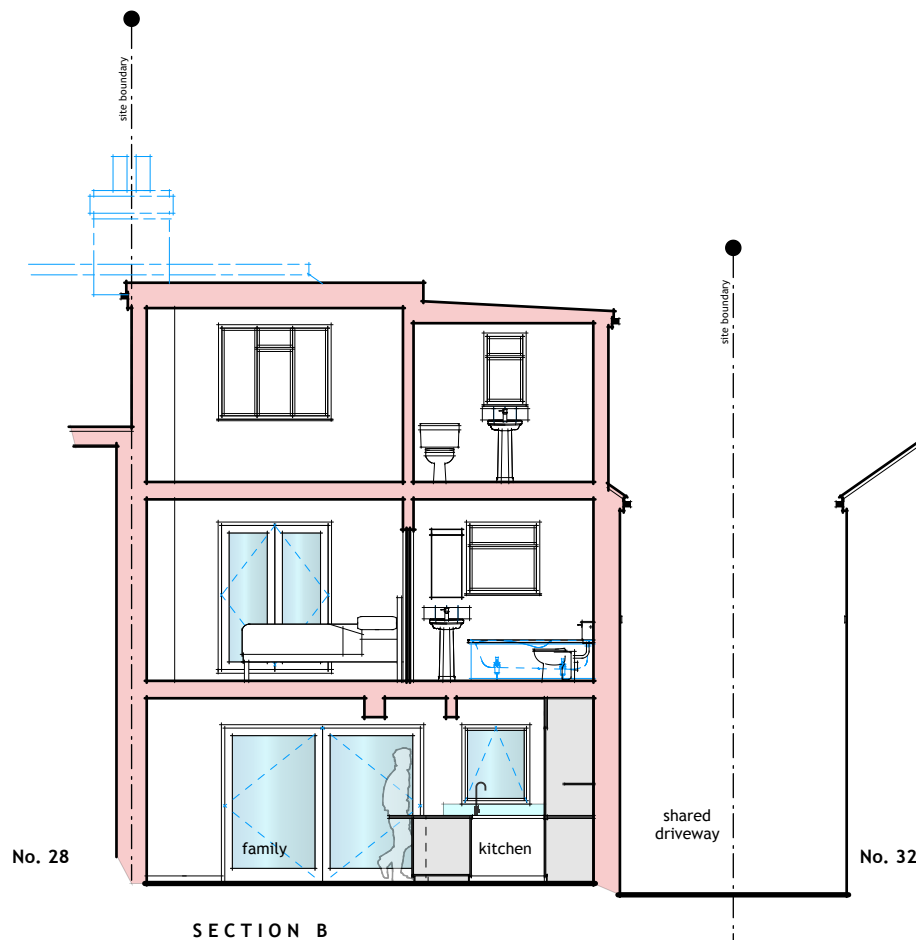

No. 28

No. 32

SECTION B

Rev	Date	Description	By
-----	------	-------------	----

MATTHEW GOODCHILD
architectural DESIGN

e: mgarchitecturaldesign@gmail.com
w: mgarchitecturaldesign.com

Client

Wallach Family Home

Project

REAR EXTENSION
30 LULLINGTON AVENUE
HOVE

Drawing

PROPOSED SECTIONS

Scale	Date	Status	Date	Drawn	Checked
1:100 @ A3		P3 - PLANNING	02/24	MG	

Drawing No.	Revision
-------------	----------

113-P111