





This drawing is the copyright of the architectural designer Matthew Goodchild. It is for planning purposes only and may not be reproduced in whole or in part without permission. The content is subject to site survey and H&S risk assessment prior to construction. Do not scale from drawings.

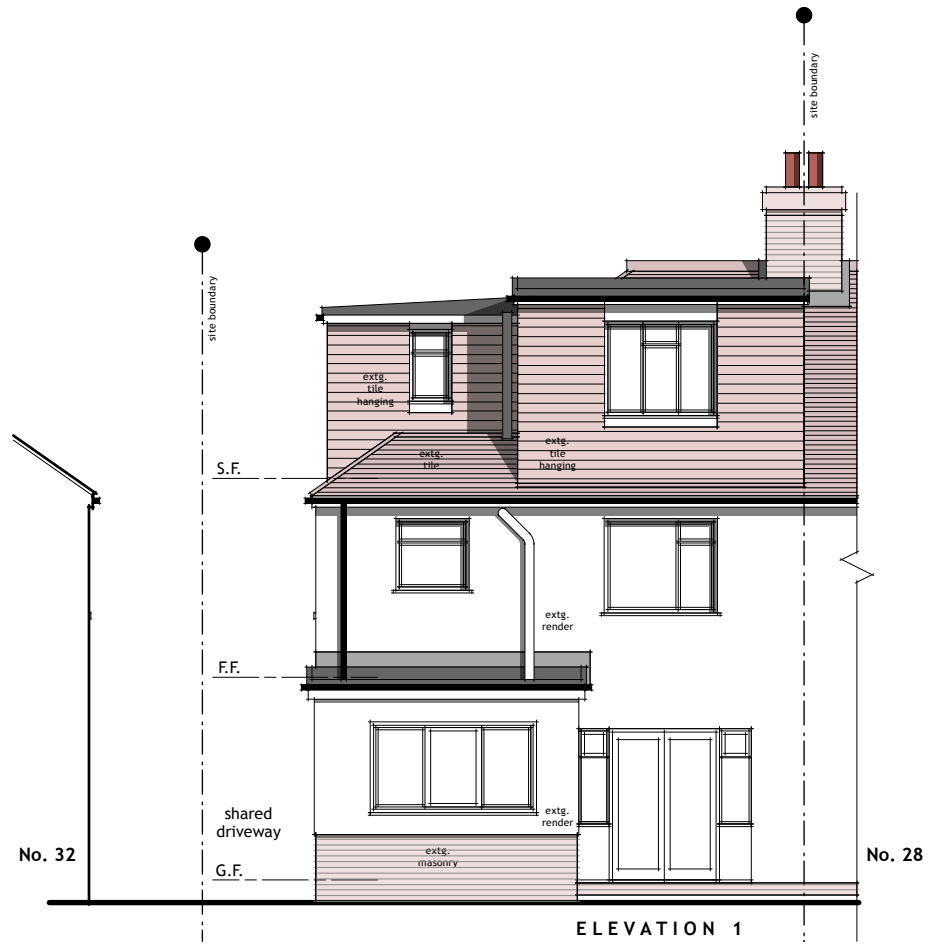

ELEVATION 1

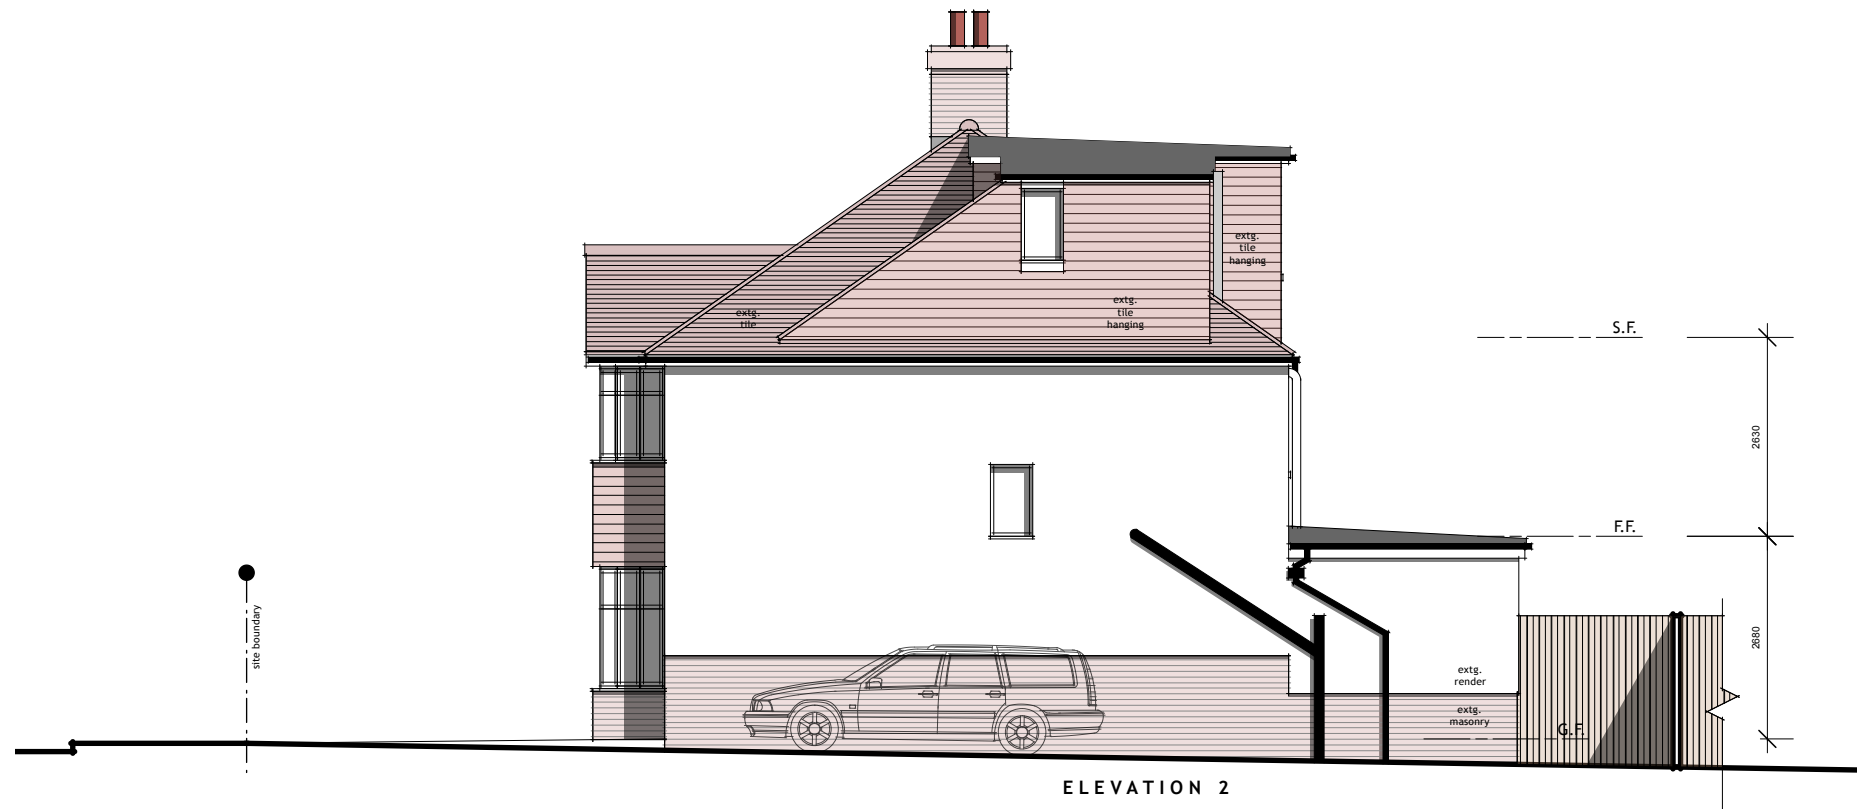

ELEVATION 2

Rev	Date	Description	By
-----	------	-------------	----

**MATTHEW GOODCHILD**  
architectural DESIGN

e: mgarchitecturaldesign@gmail.com  
w: mgarchitecturaldesign.com

Client

**Wallach Family Home**

Project

REAR EXTENSION  
30 LULLINGTON AVENUE  
HOVE

Drawing

**EXISTING ELEVATIONS & SECTIONS**

Scale	Date	Status	Date	Drawn	Checked
1:100 @ A3		P3 - PLANNING	02/24	MG	

Drawing No.	Revision
<b>113-P106</b>	.

**113-P106**