



Key
 Site Boundary.

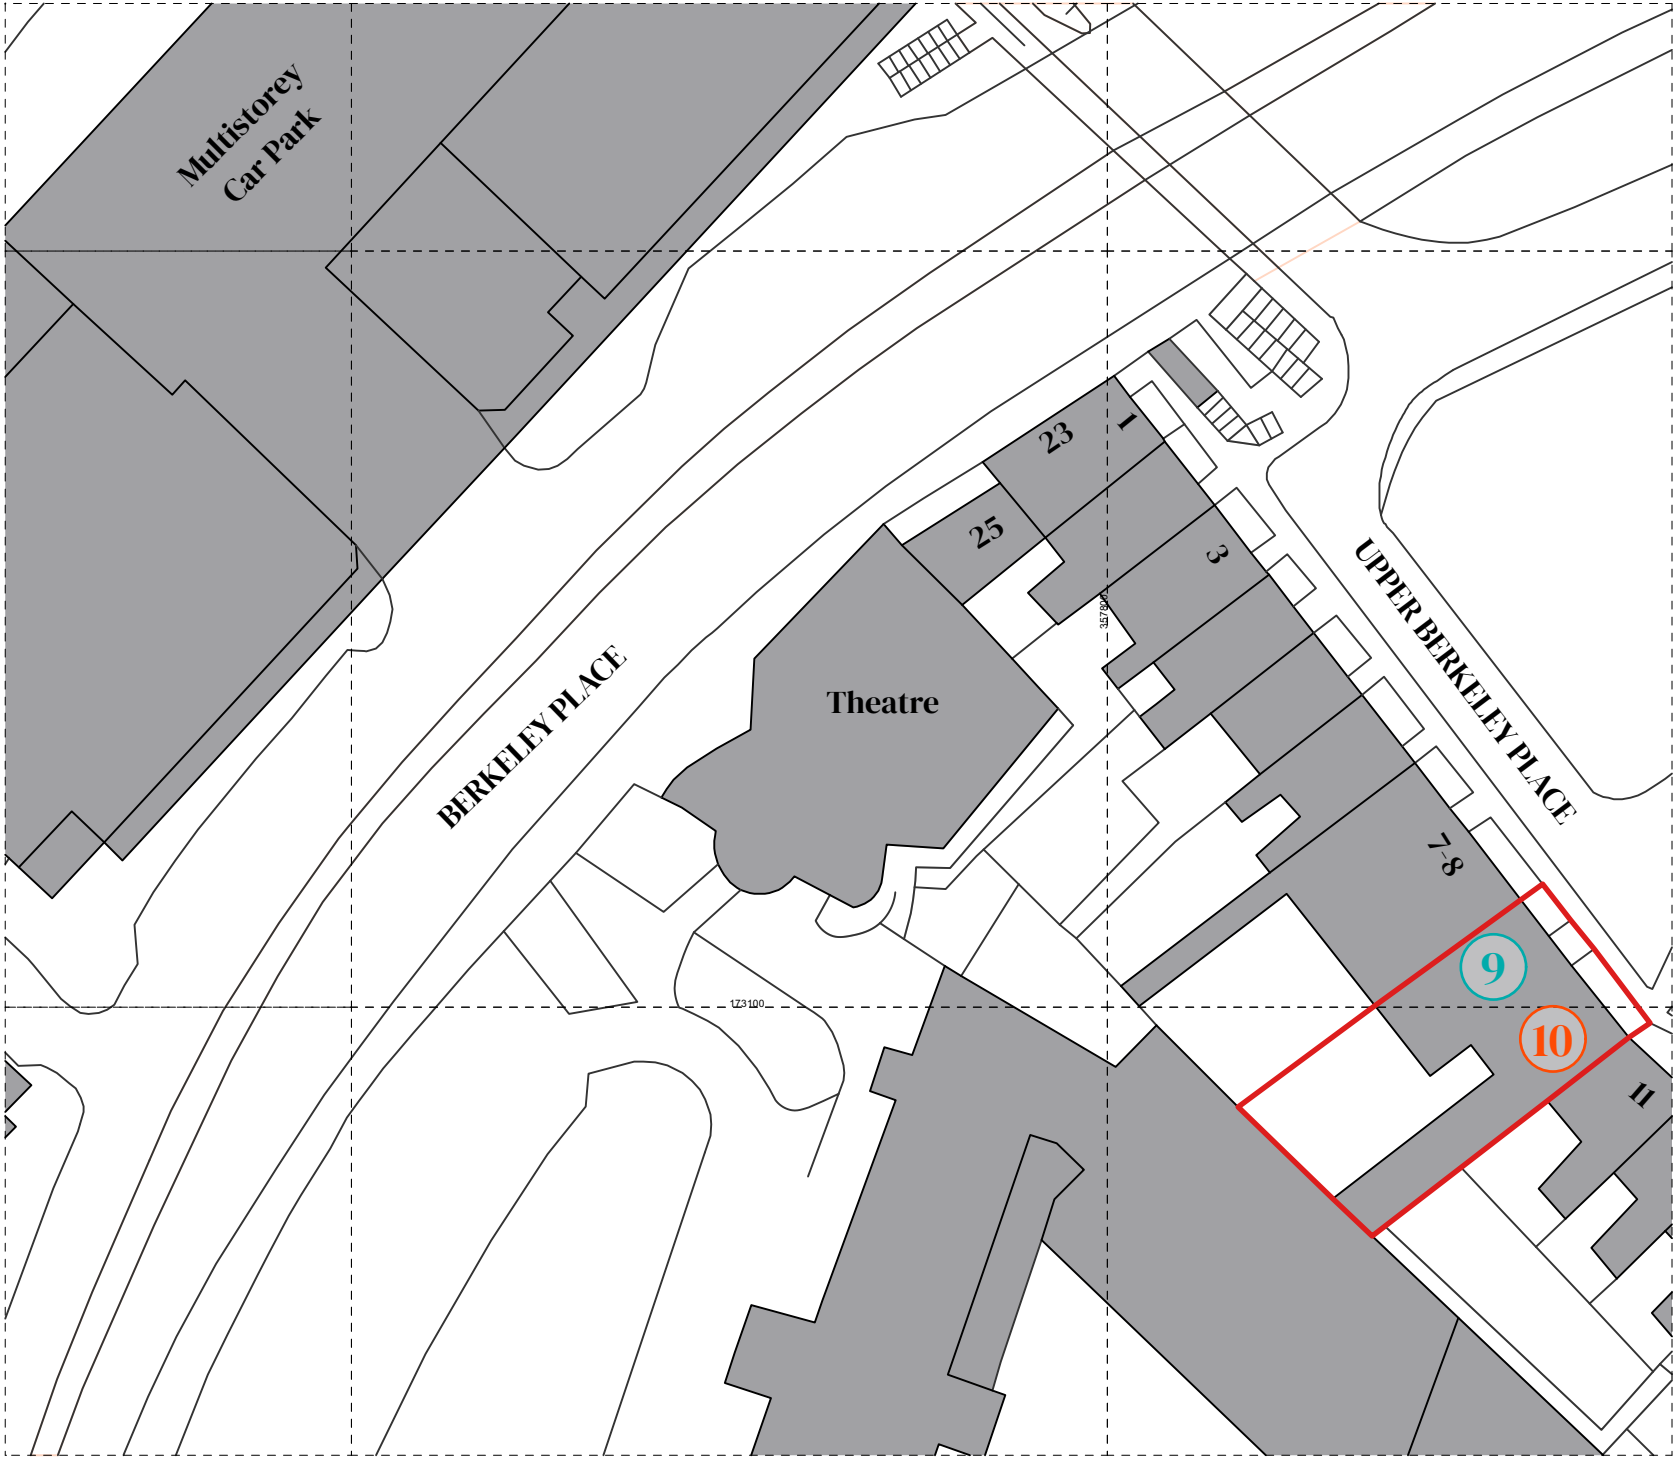

Ordnance Survey, (c) Crown Copyright 2023. All rights reserved. Licence number 100022432

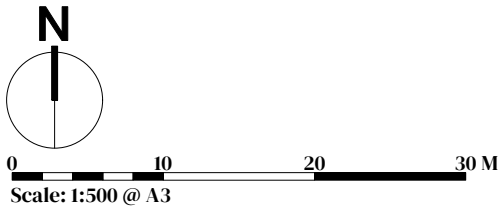

Kendall Kingscott
 Glentworth Court, Lime Kiln Close,
 Stoke Gifford, Bristol, BS34 8SR
 +44 (0)117 931 2062
 www.kendallkingscott.co.uk

Project
 QE1 - 9-10 Upper Berkeley Place
 Roof Replacement Works
Client
 Queen Elizabeth's Hospital

Date
 14/03/2024
Scale
 1:500
Filename
 230829_Site_Ping.vwx

Purpose/Status
 PLANNING
Drawn
 CH
Checked
 SP
Paper Size
 ISO A3

PO1 14/03/2024 SP CH PO1-Issue.
 Rev Date By Ap Note

Drawing Title
 Site Location Plan

Project Number/Drawing Number
 230829-1071
 Check all dimensions and levels on site

Revision
 PO1
 © Copyright

Only to be used on the site for which designed. The electronic transmission of designs/information contained in this drawing is carried out entirely at the User's risk and Kendall Kingscott Ltd. will have no liability for any errors or inaccuracies arising therefrom. The production of amended or updated information from the said designs/information by the User is entirely the responsibility of the User and Kendall Kingscott Ltd. shall have no responsibility in respect thereof whatsoever.