




**GROUND FLOOR**  
Proposed

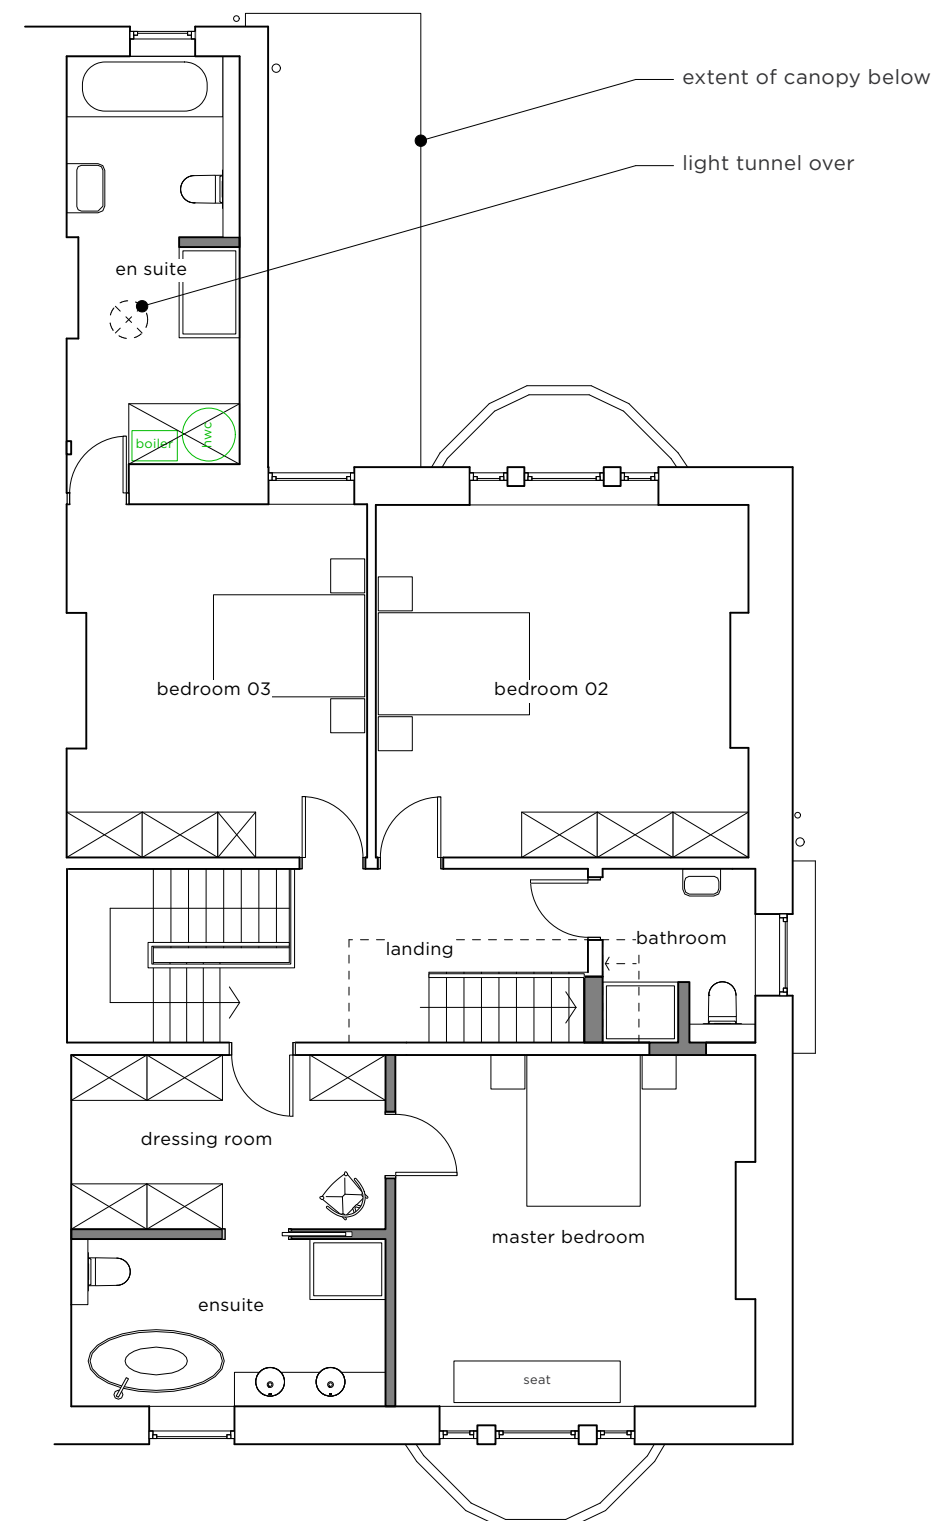

**FIRST FLOOR**  
Proposed

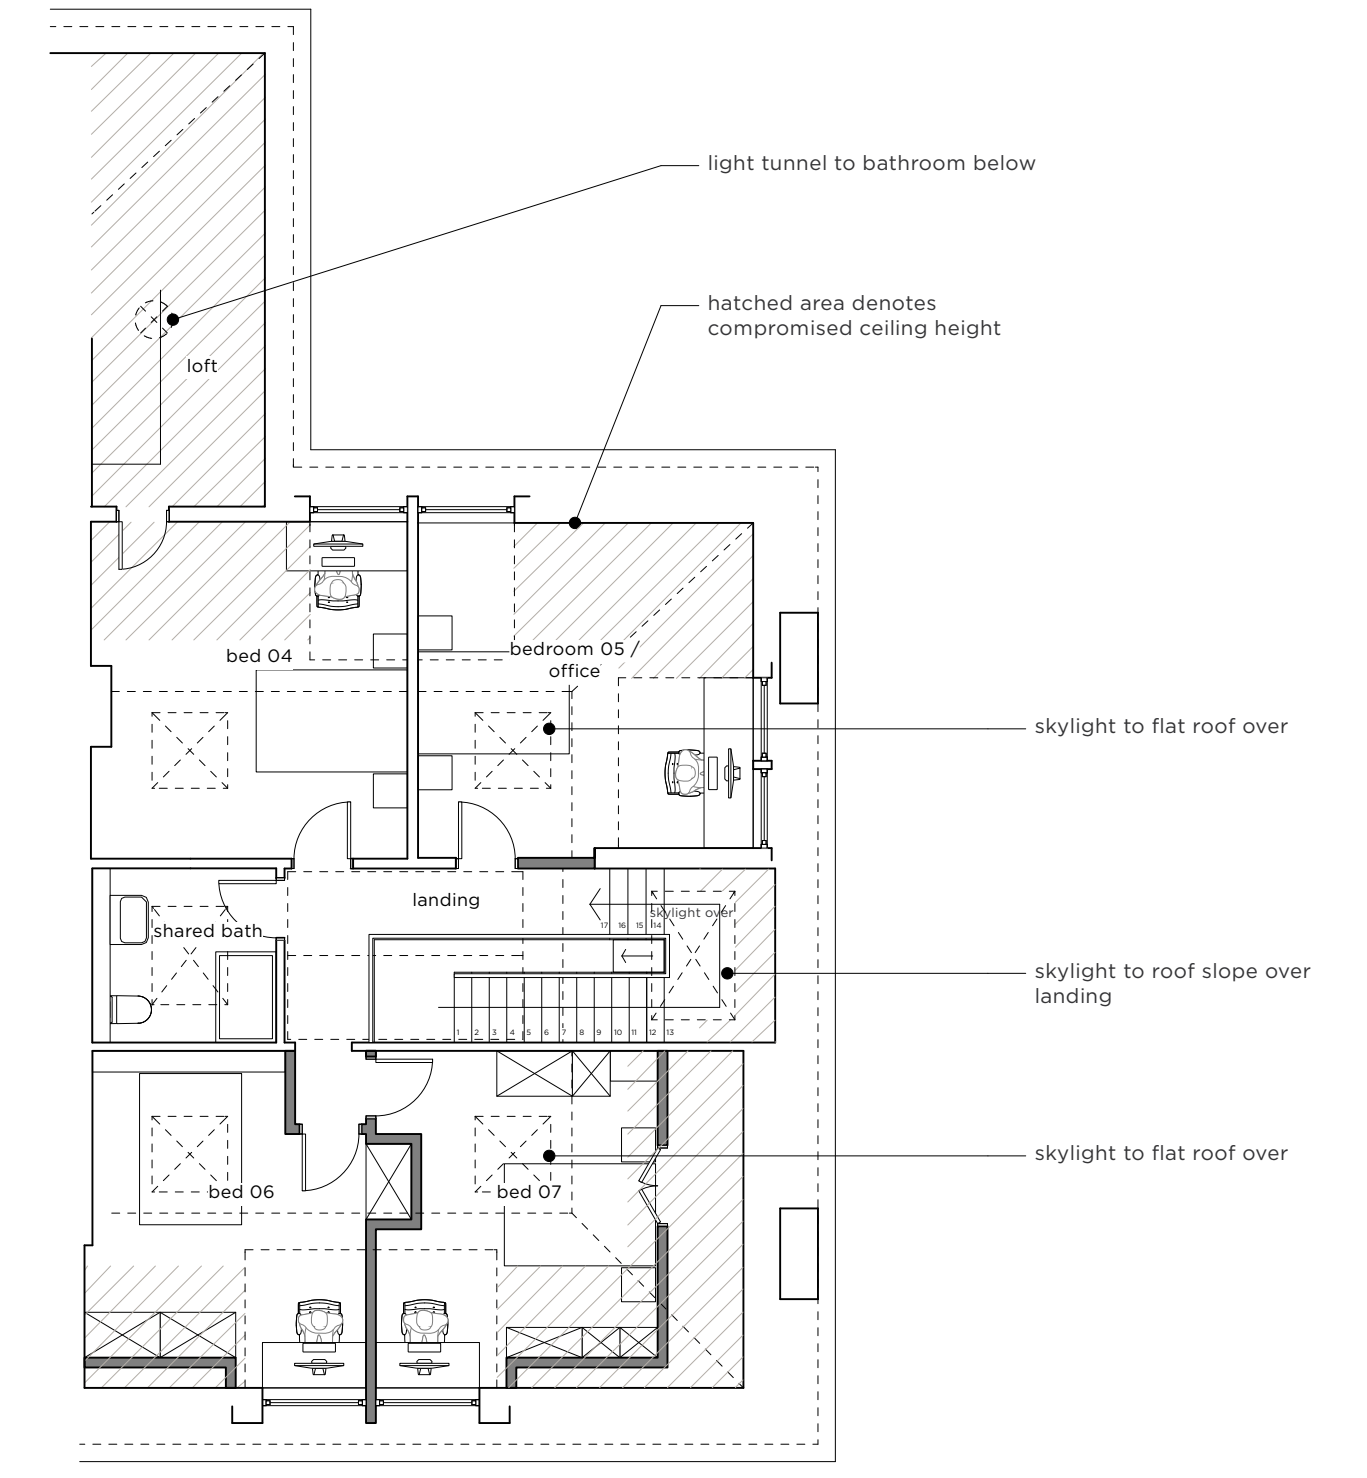


**SECOND FLOOR**  
Proposed

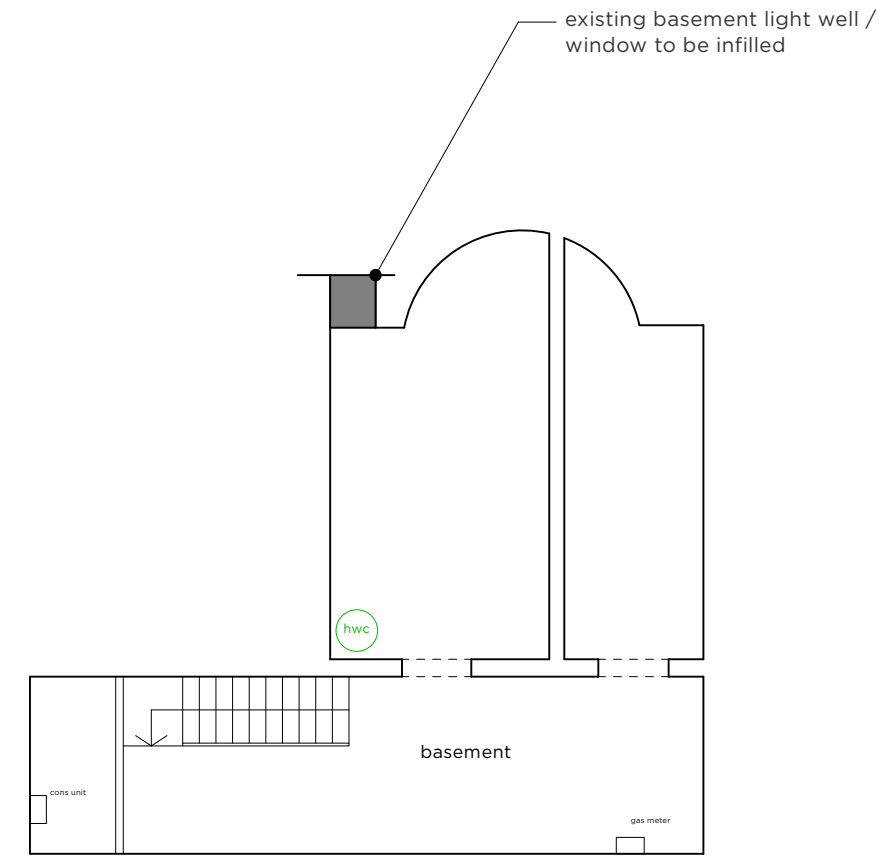

**BASEMENT**  
Proposed



**PROPOSED REAR ELEVATION**  
South West

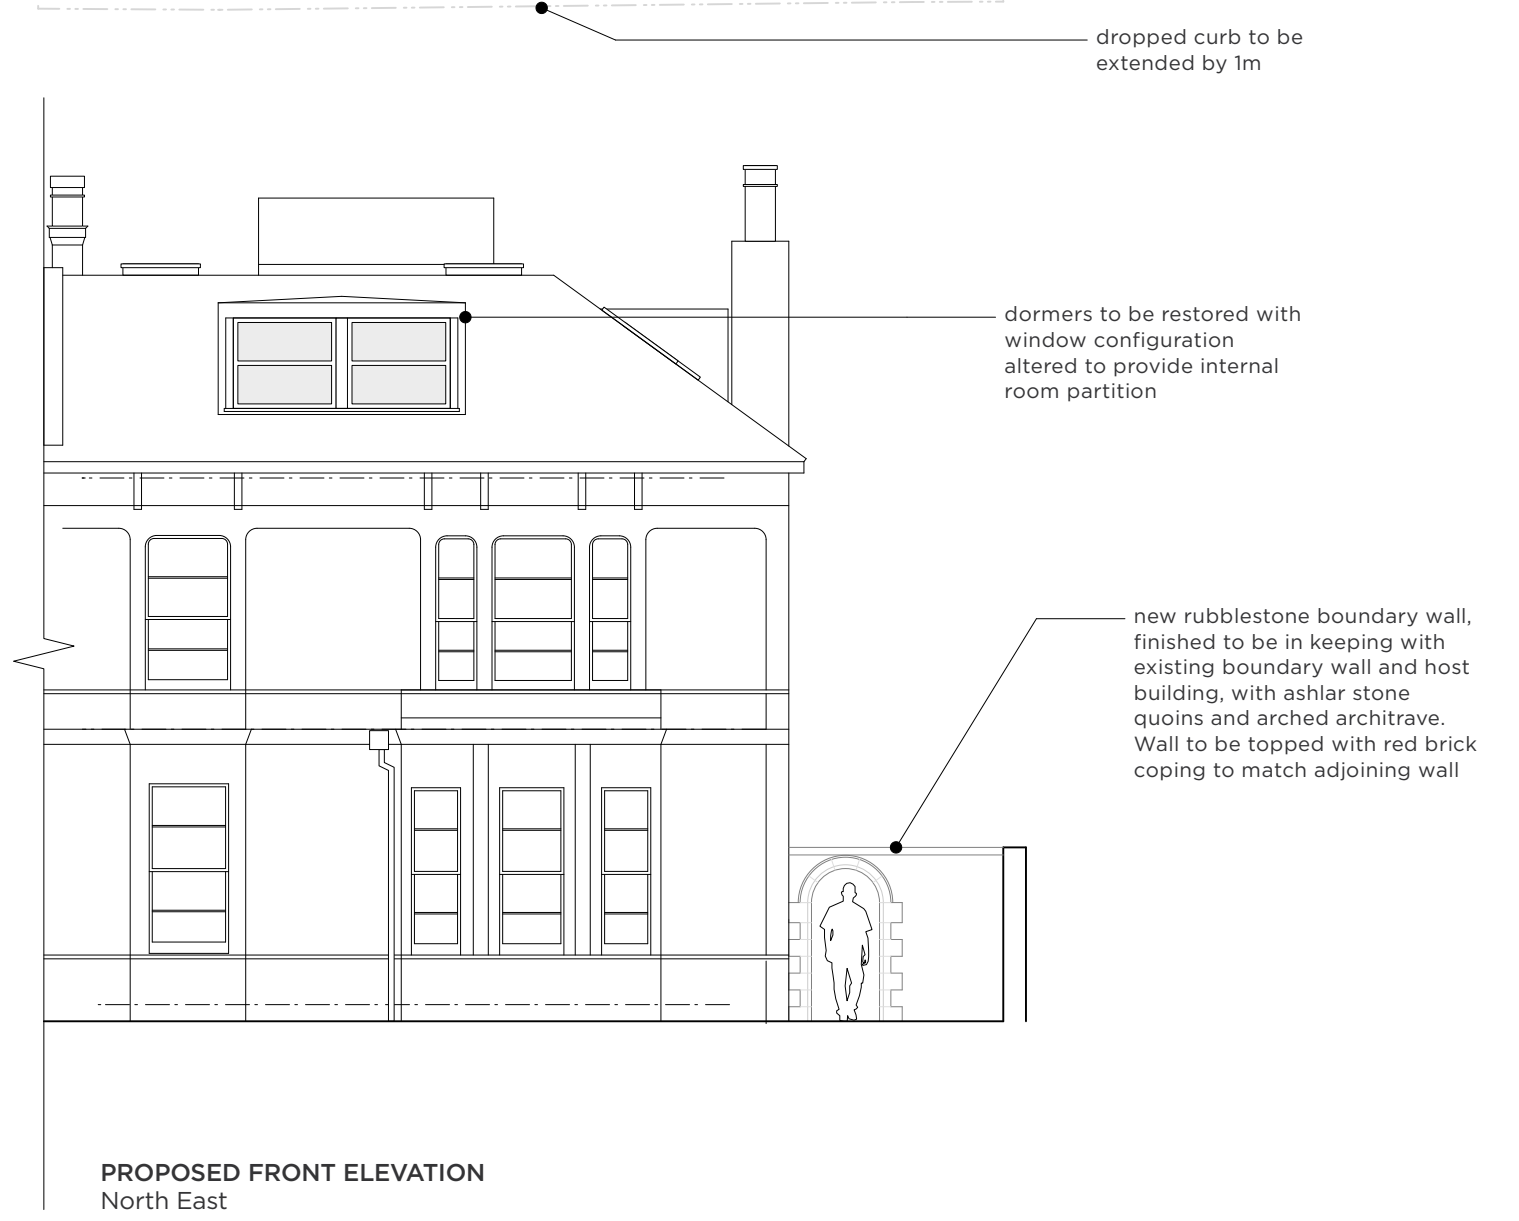

**PROPOSED FRONT ELEVATION**  
North East



**PROPOSED SIDE ELEVATION**  
North

