




LOCATION PLAN

Scale @ 1:1250

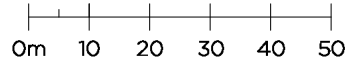

SITE LAYOUT PLAN

Scale @ 1:500

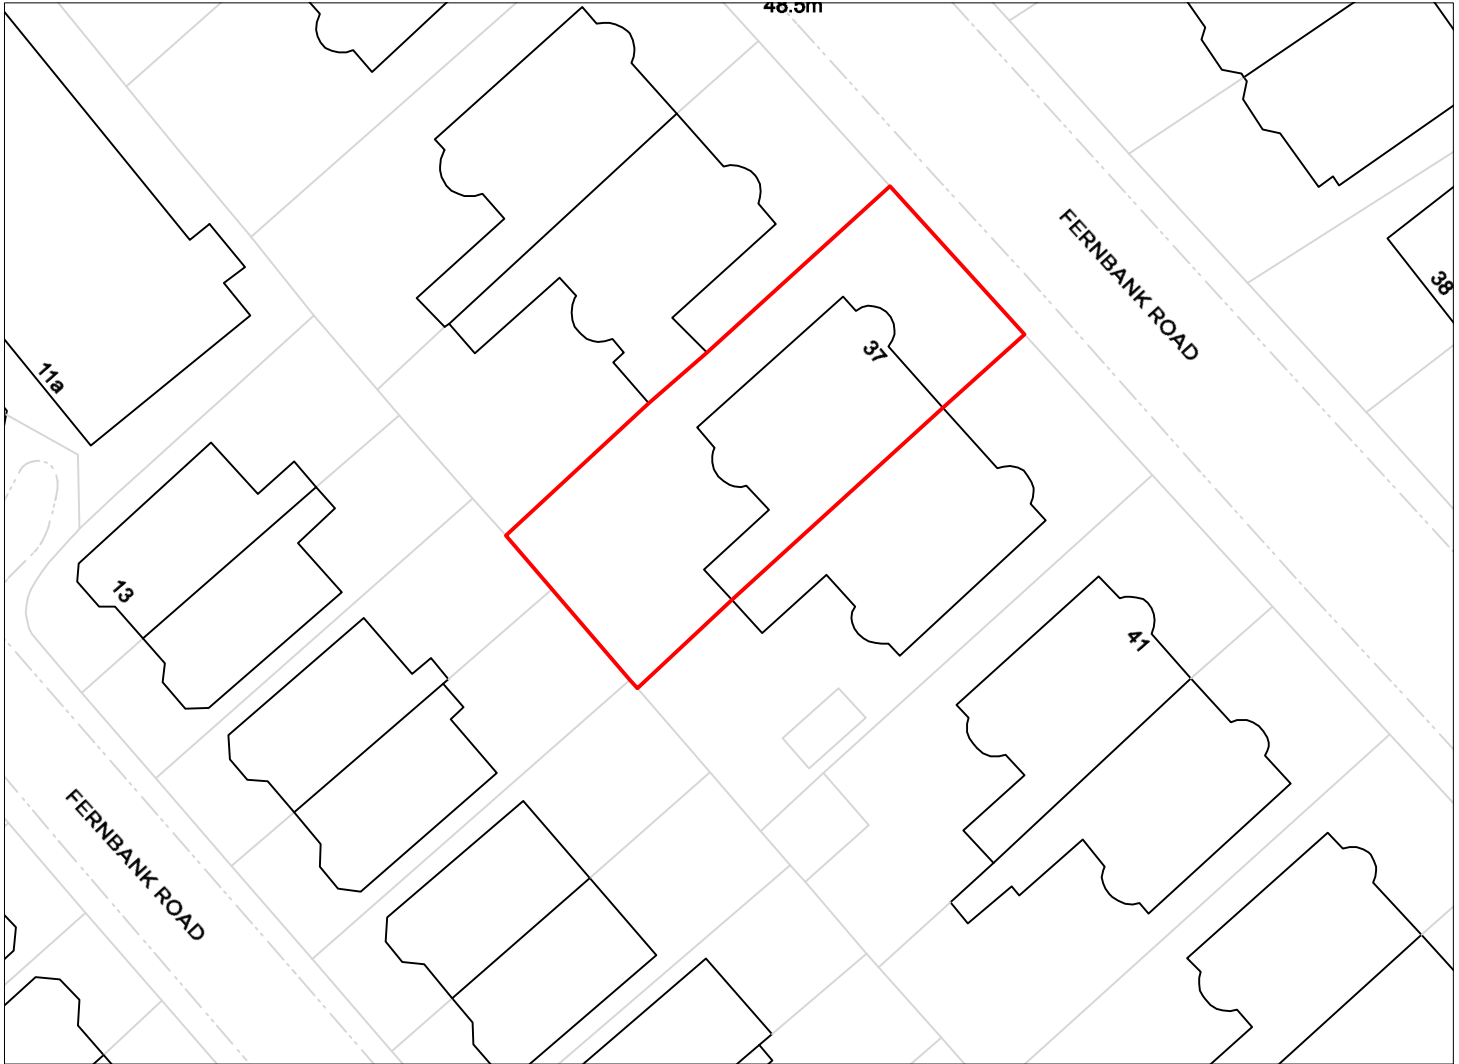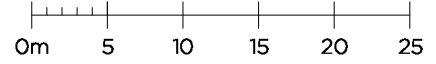

Ordnance Survey (c) Crown Copyright 2022



rev - 12.03.24 -

Moon Design
106 Whiteladies Road
Clifton
Bristol
BS8 2QW
www.designbymoon.co.uk

project
**Single storey rear extension &
other minor alterations at:
37 Fernbank Road, Redland
Bristol
BS6 6PX**

date
MAR 2024

scale
varies @ A4

drawing title
**LOCATION PLAN &
SITE LAYOUT PLAN**

job / drawing no.
37FBR.P01/-

drawn ID

checked TN