




House B & C- Ground Floor Plan  
1 : 100

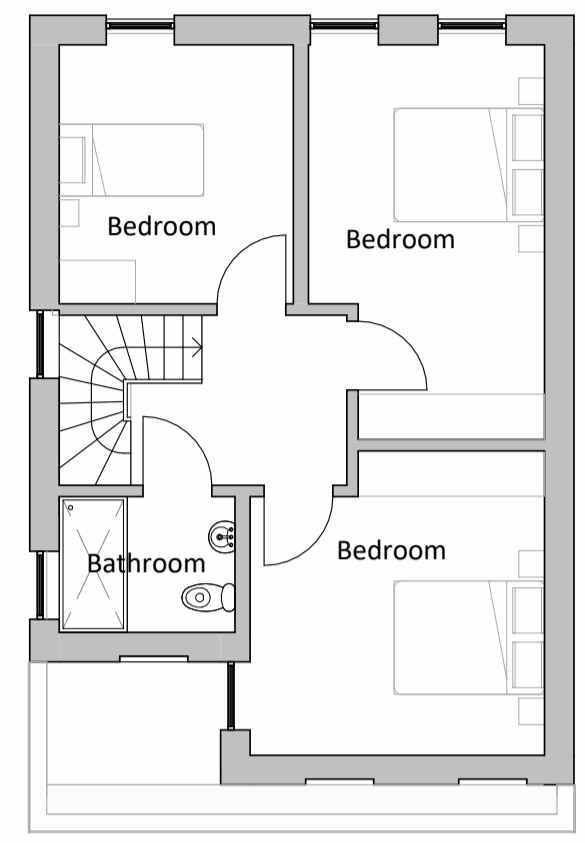

House B & C- First Floor Plan  
1 : 100

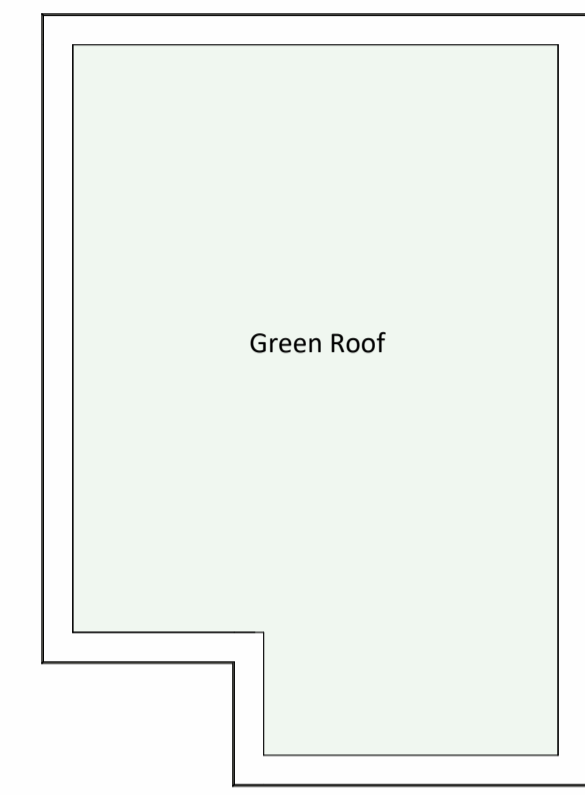

House B & C - Roof Plan  
1 : 100

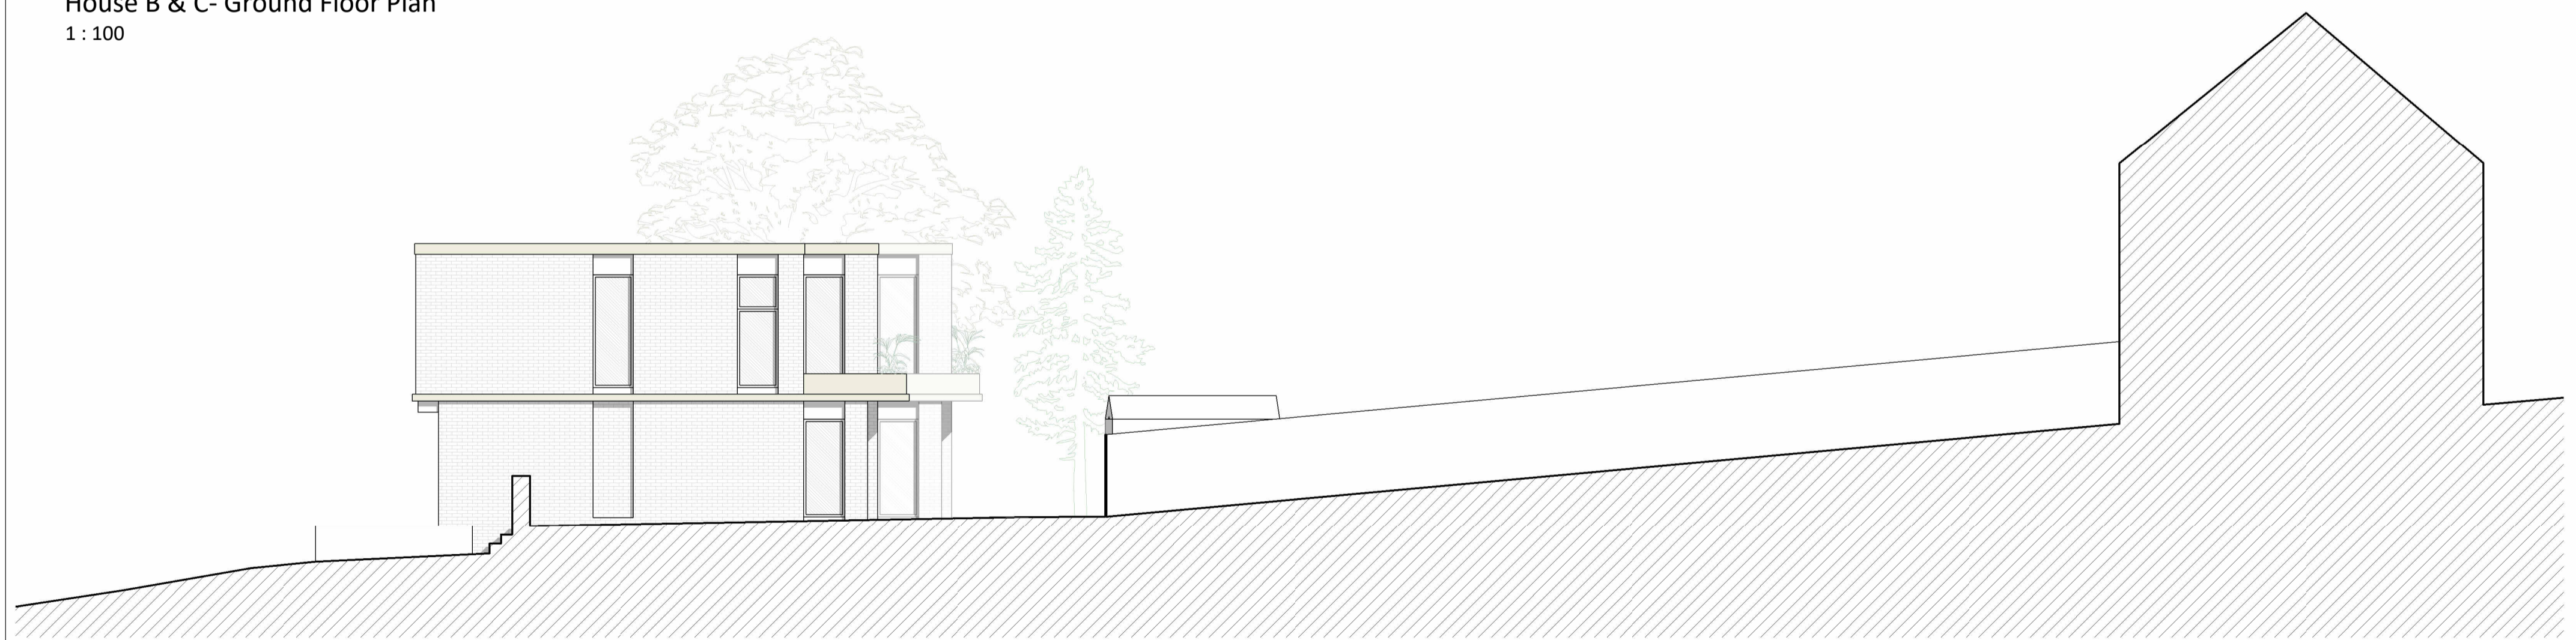

Site Section  
1 : 100

Rev	Date	Drawn	Description
A	14.03.2024	MS	Planning Submission

Note:  
Do Not Scale from Drawings- except for Local Authority Planning purposes only. These drawings are not intended for construction.

Copyright © Scott Sampson Architects Ltd. This drawing is the property of Scott Sampson Architects Ltd and is the subject of Intellectual Property Rights including copyright, patents, trade marks, design rights, protection from passing off, and the protection of confidential information and hence shall not be reproduced, copied, loaned or submitted to any other party without the written consent of Scott Sampson Architects Ltd.

