




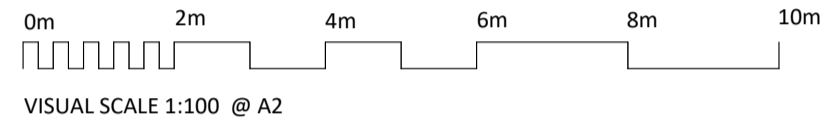



Proposed Street Scape
1 : 100

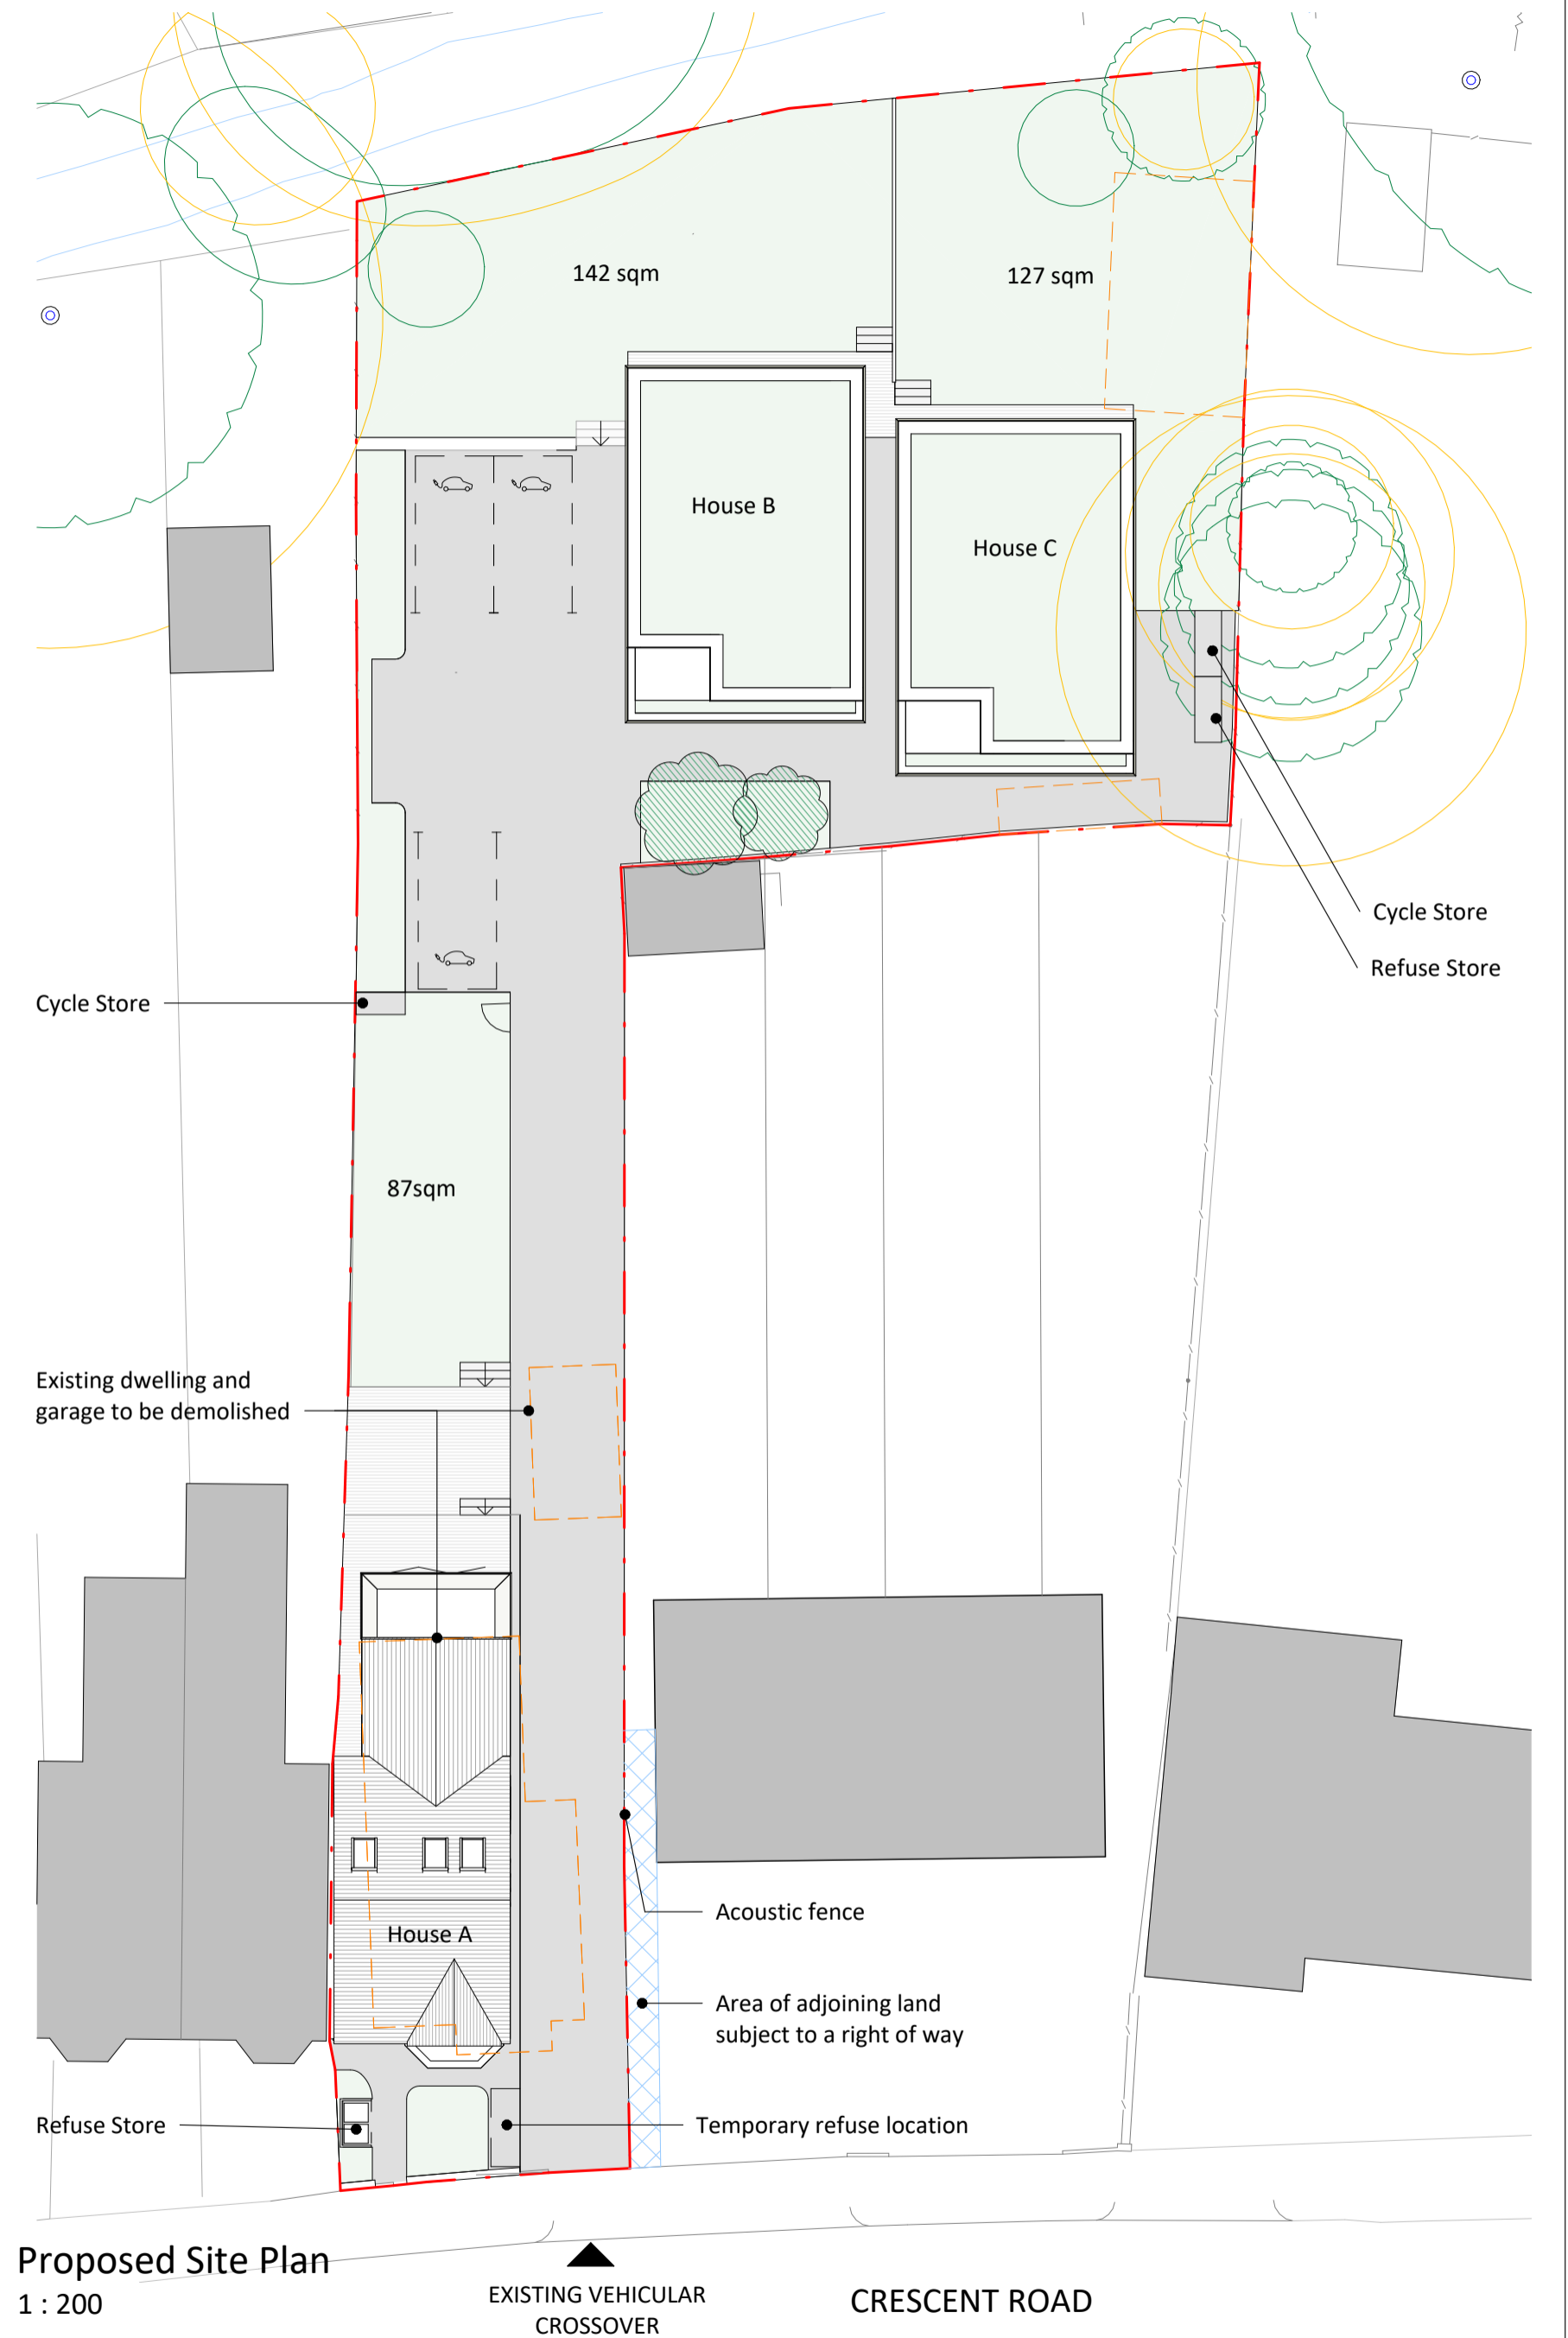

Proposed Block Plan
1 : 500

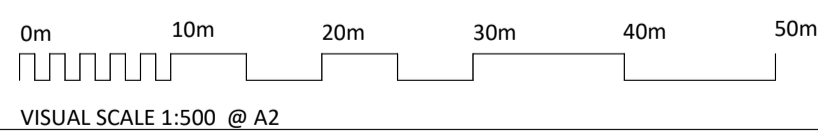

Proposed Site Plan
1 : 200

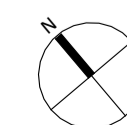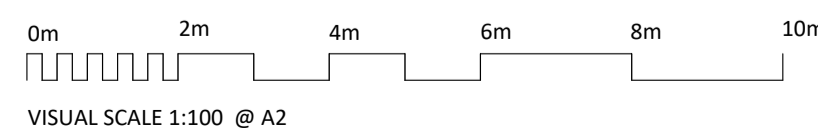

Rev	Date	Drawn	Description
A	14.03.2024	MS	Planning Submission