



EXISTING Block Plan
Scale 1:200

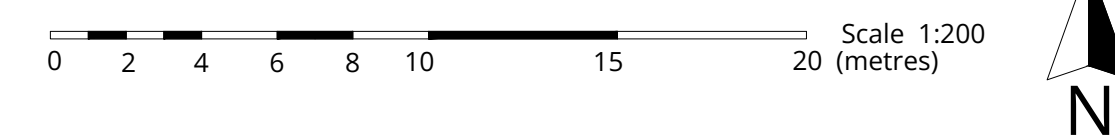


© THIS DRAWING IS A COPYRIGHT OF BARKER ASSOCIATES.

NOTES:
ALL LEVELS, ANGLES AND DIMENSIONS TO BE CHECKED
ON SITE PRIOR TO COMMENCEMENT OF WORKS.

THIS DRAWING IS TO BE READ IN CONJUNCTION WITH
ALL RELEVANT STRUCTURAL ENGINEERS AND
MECHANICAL AND ELECTRICAL ENGINEERS DRAWINGS,
DETAILS AND SPECIFICATIONS.

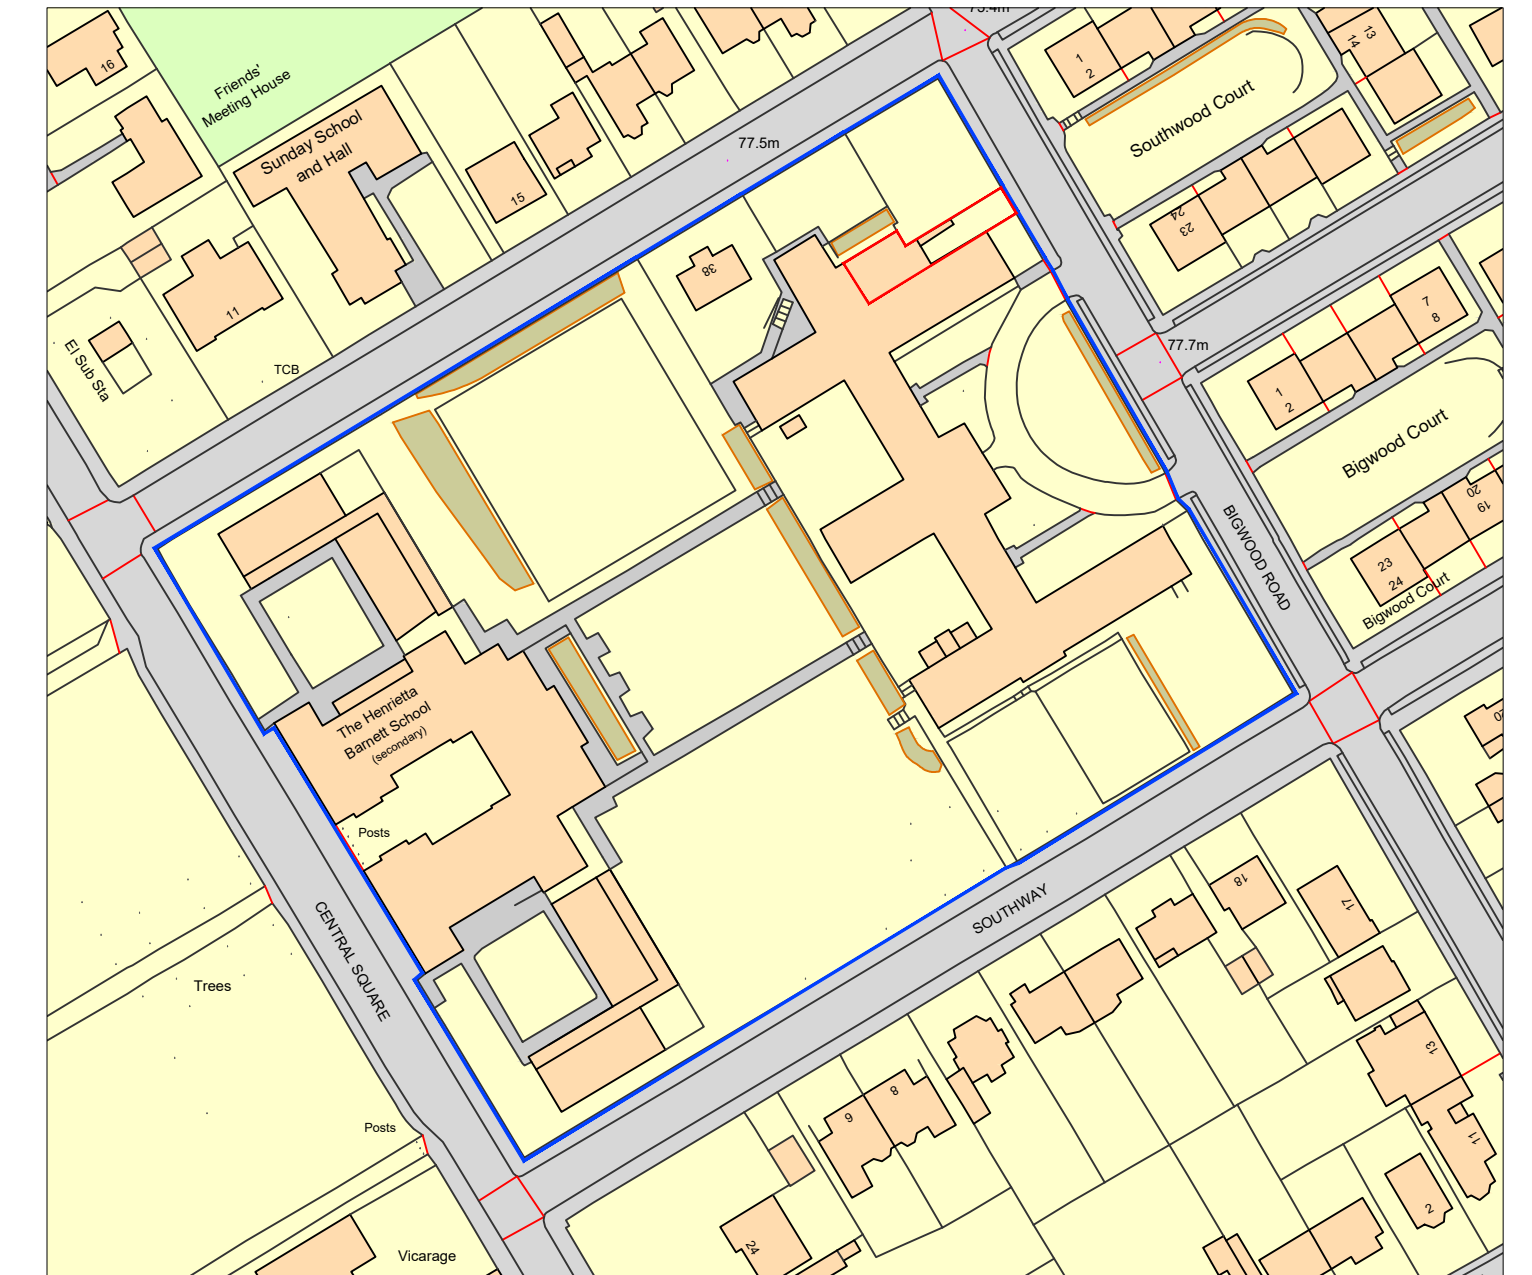

EXISTING Location Plan
Scale 1:1250

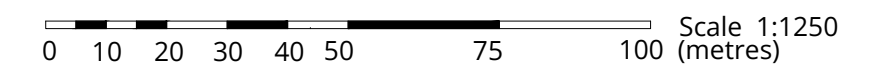

- APPLICATION SITE
Site Area = 172,00m²
- Ownership boundary

Drawing Status:
PLANNING and LBC

P01	Issued for comments	11/03/24	JM
-----	---------------------	----------	----

Rev	Description	Date	By
-----	-------------	------	----

Barker MAJESTY HOUSE, AVENUE WEST
SKYLINE 120, BRAINTREE
ESSEX, CM77 7AA
T: 01279 647111
W: www.barker-associates.co.uk
E: mail@barker-associates.co.uk

Client: THE HENRIETTA BARNETT SCHOOL

Project Title:
Installation of new kitchen extract at
Bigwood House Kitchen,
The Henrietta Barnett School,
Central Square, London NW11 7BN

Drawing Title:
Location and Block Plan

Drawn	Checked	Scale	Date
JM		1/200 @ A1	11/03/2024

ARCHITECTURAL

Drawing Number	Status	Revision	Project No
P23-0402-BA-A1-ZZ-DR-A-2000	S0	P01	P23-0402