
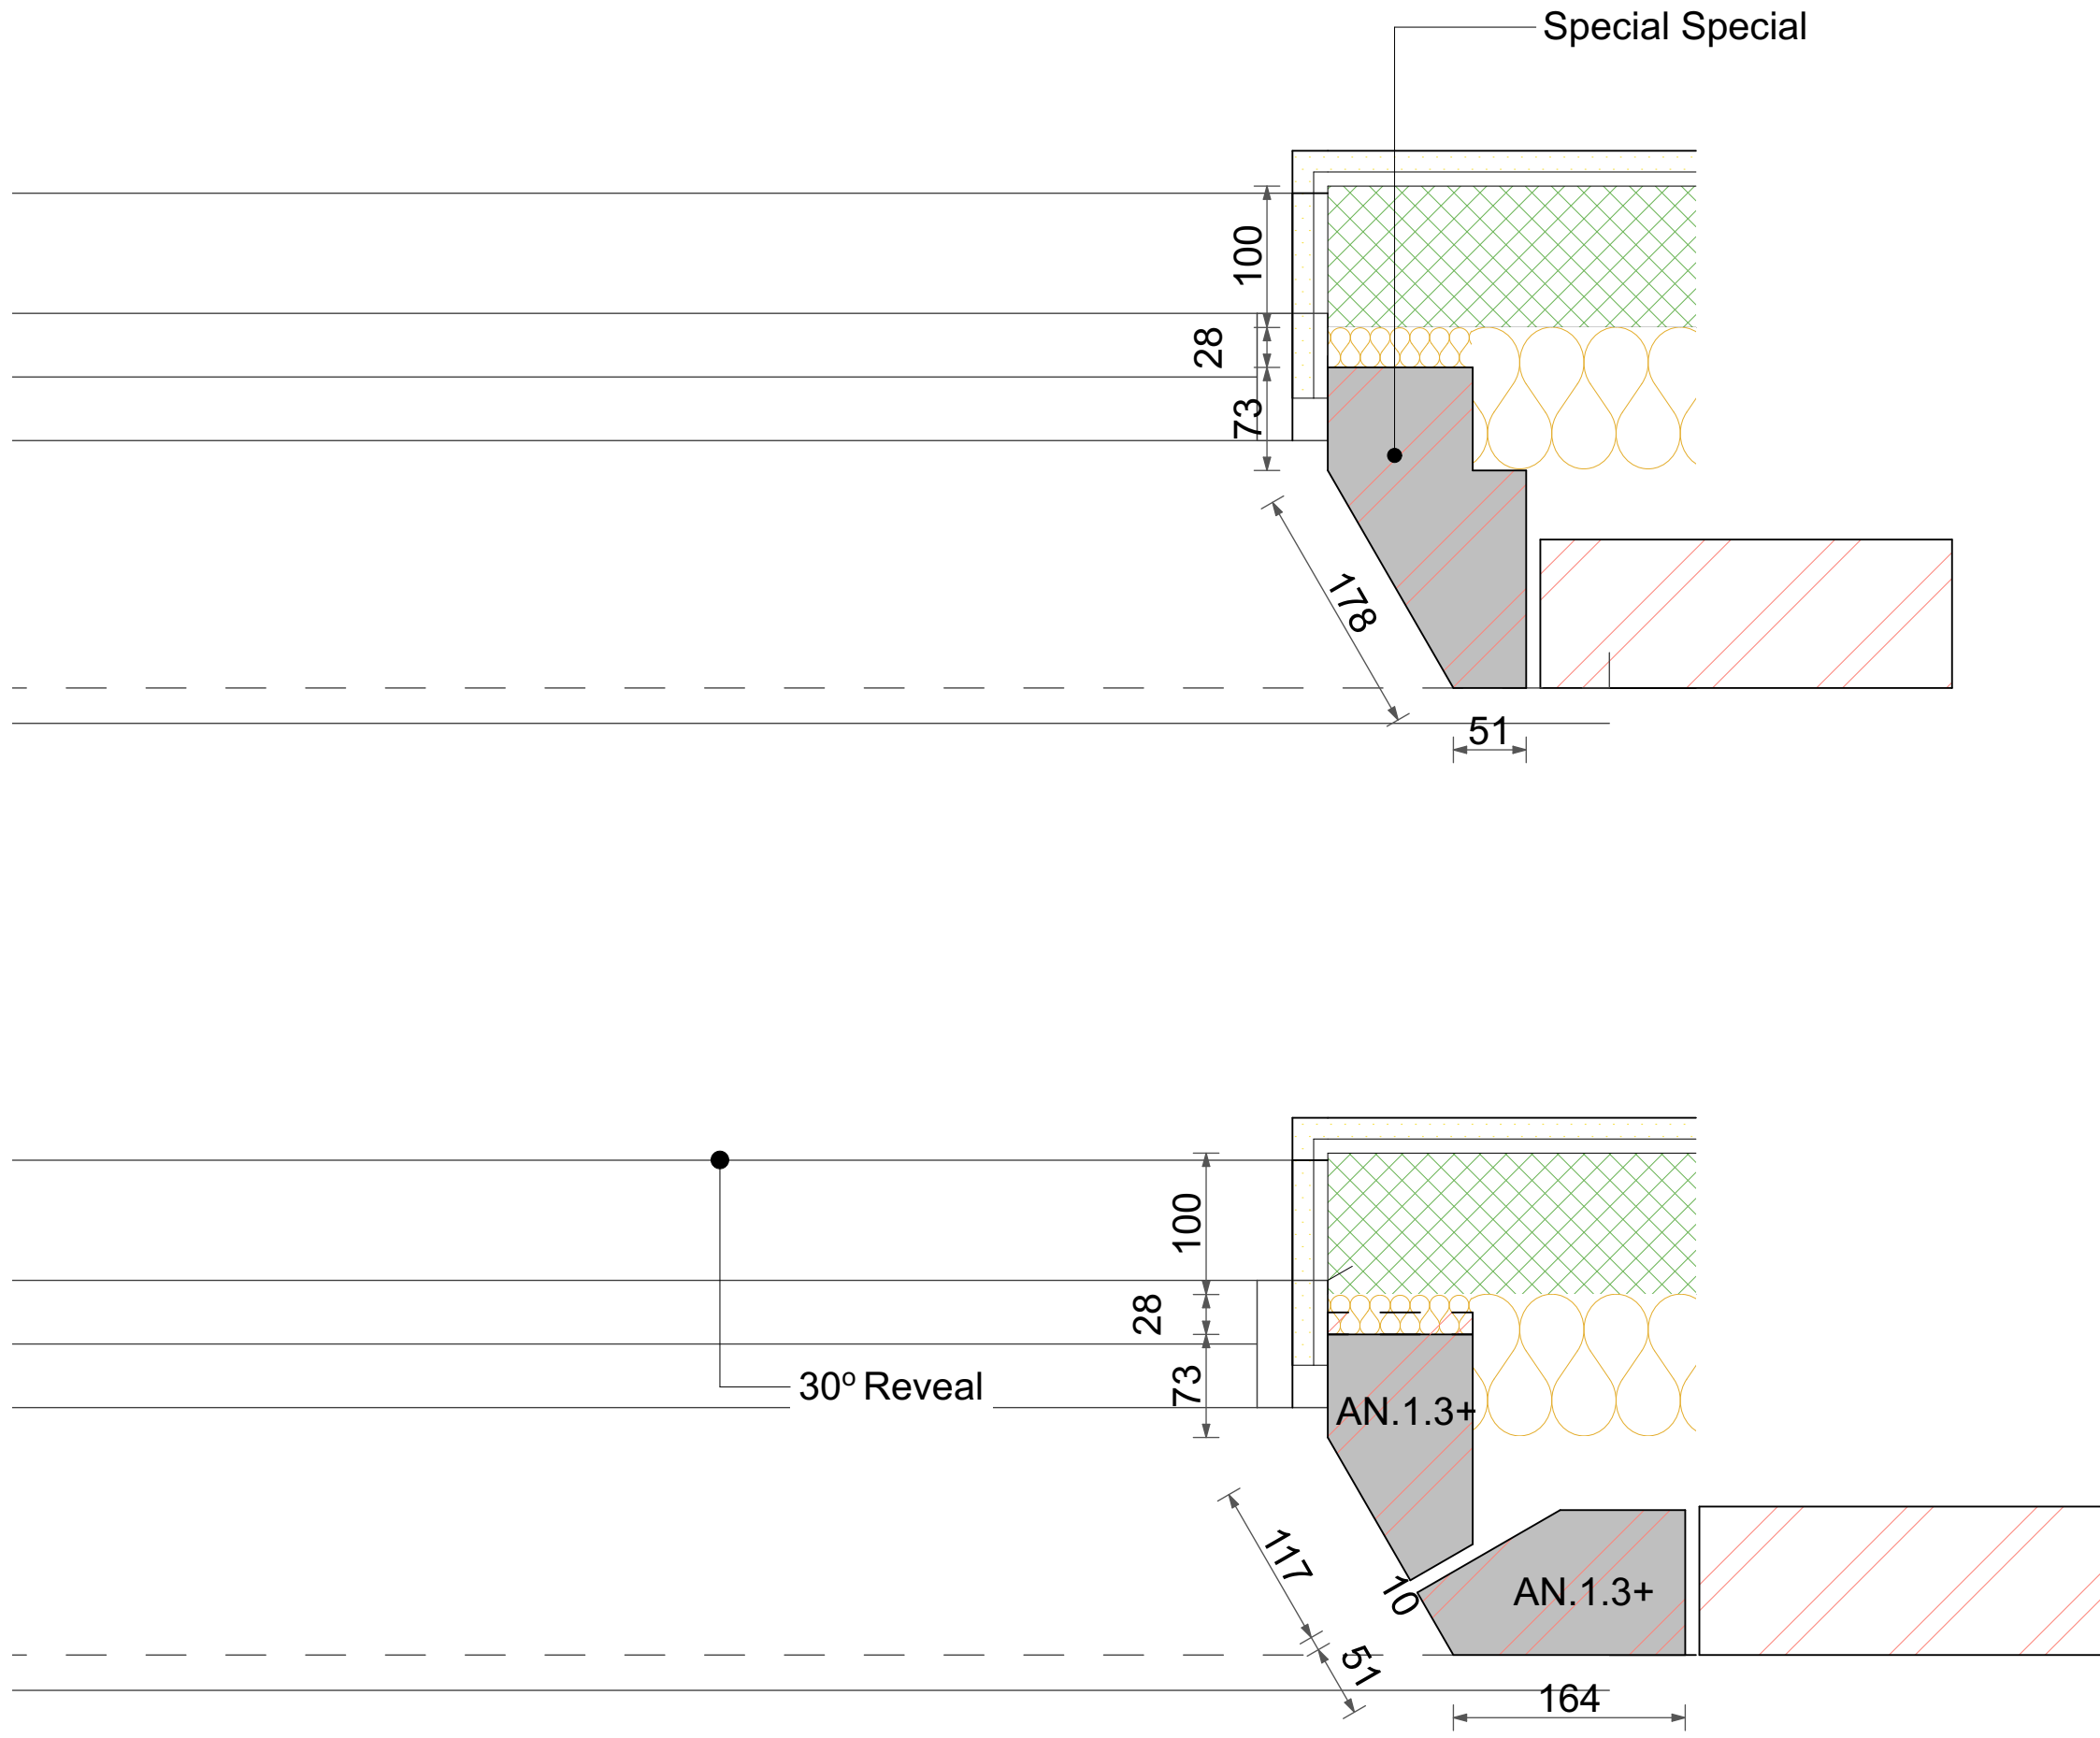


Ibstock Funton Old Chelsea Yellow Stock Brick -
Angles to be produced by cut and bond method

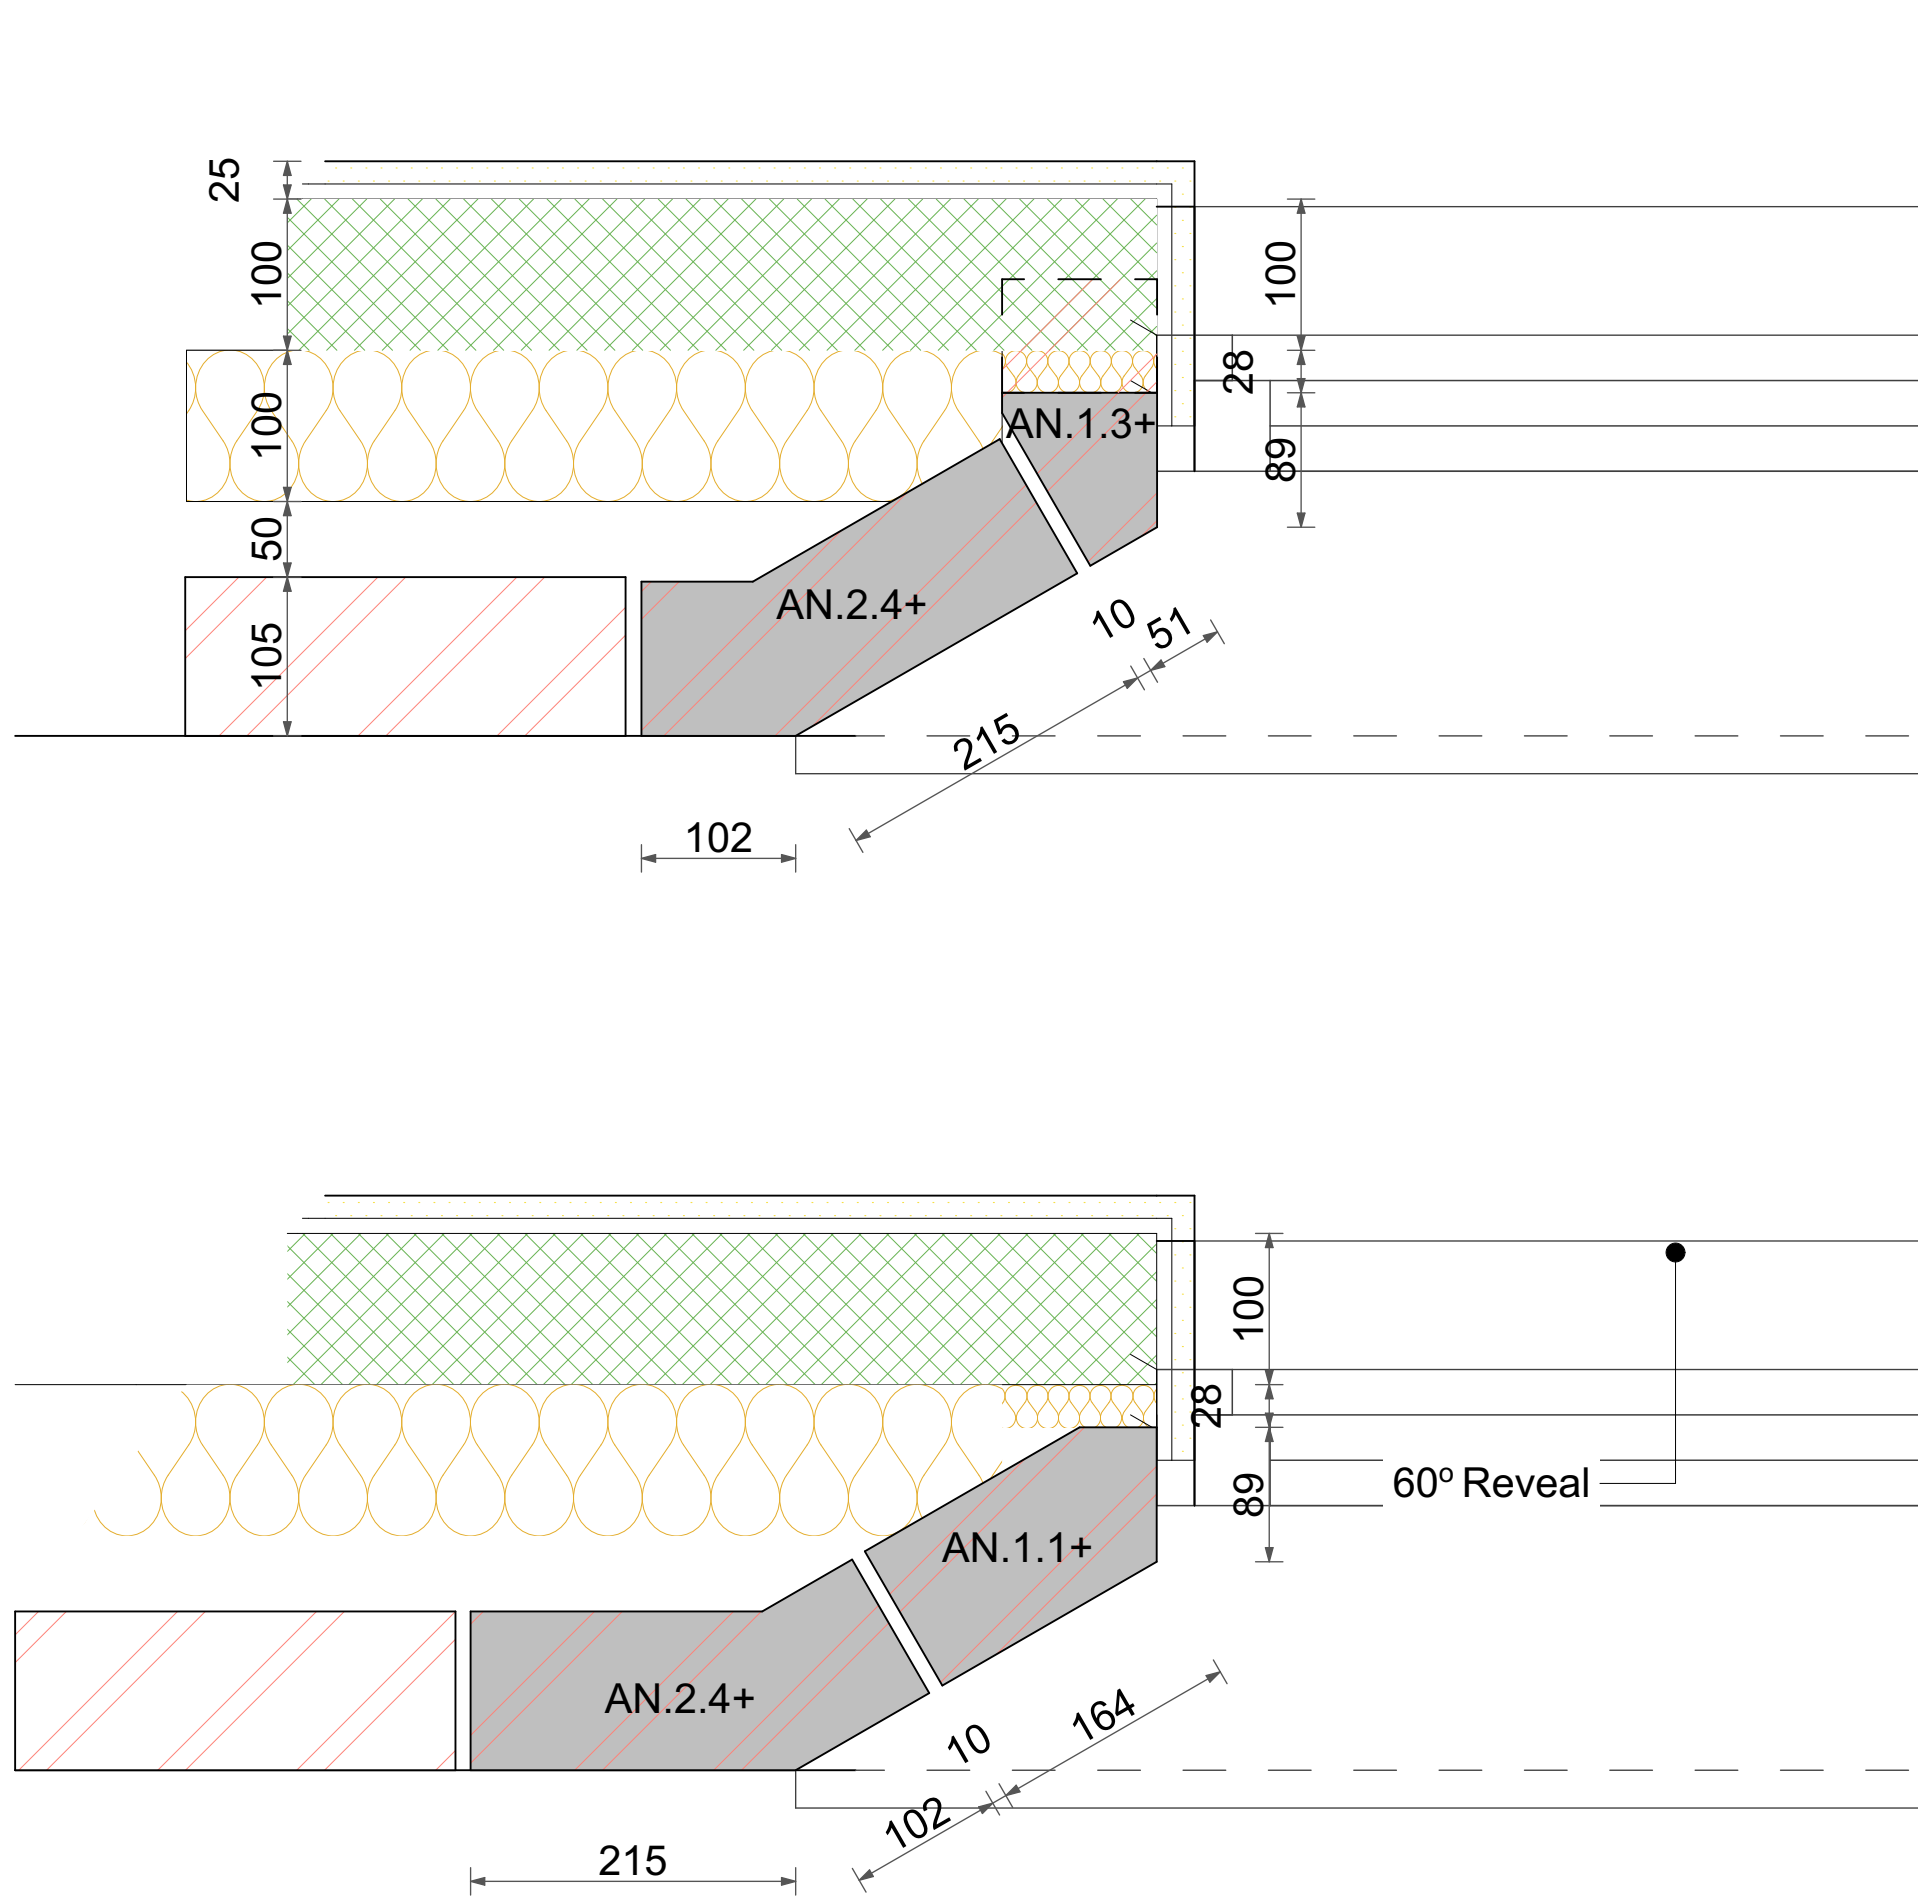

PLAN

WINDOW & DOOR - BRICK REVEALS

1:5