


© Crown copyright and database rights 2024  
Ordnance Survey 0100031673

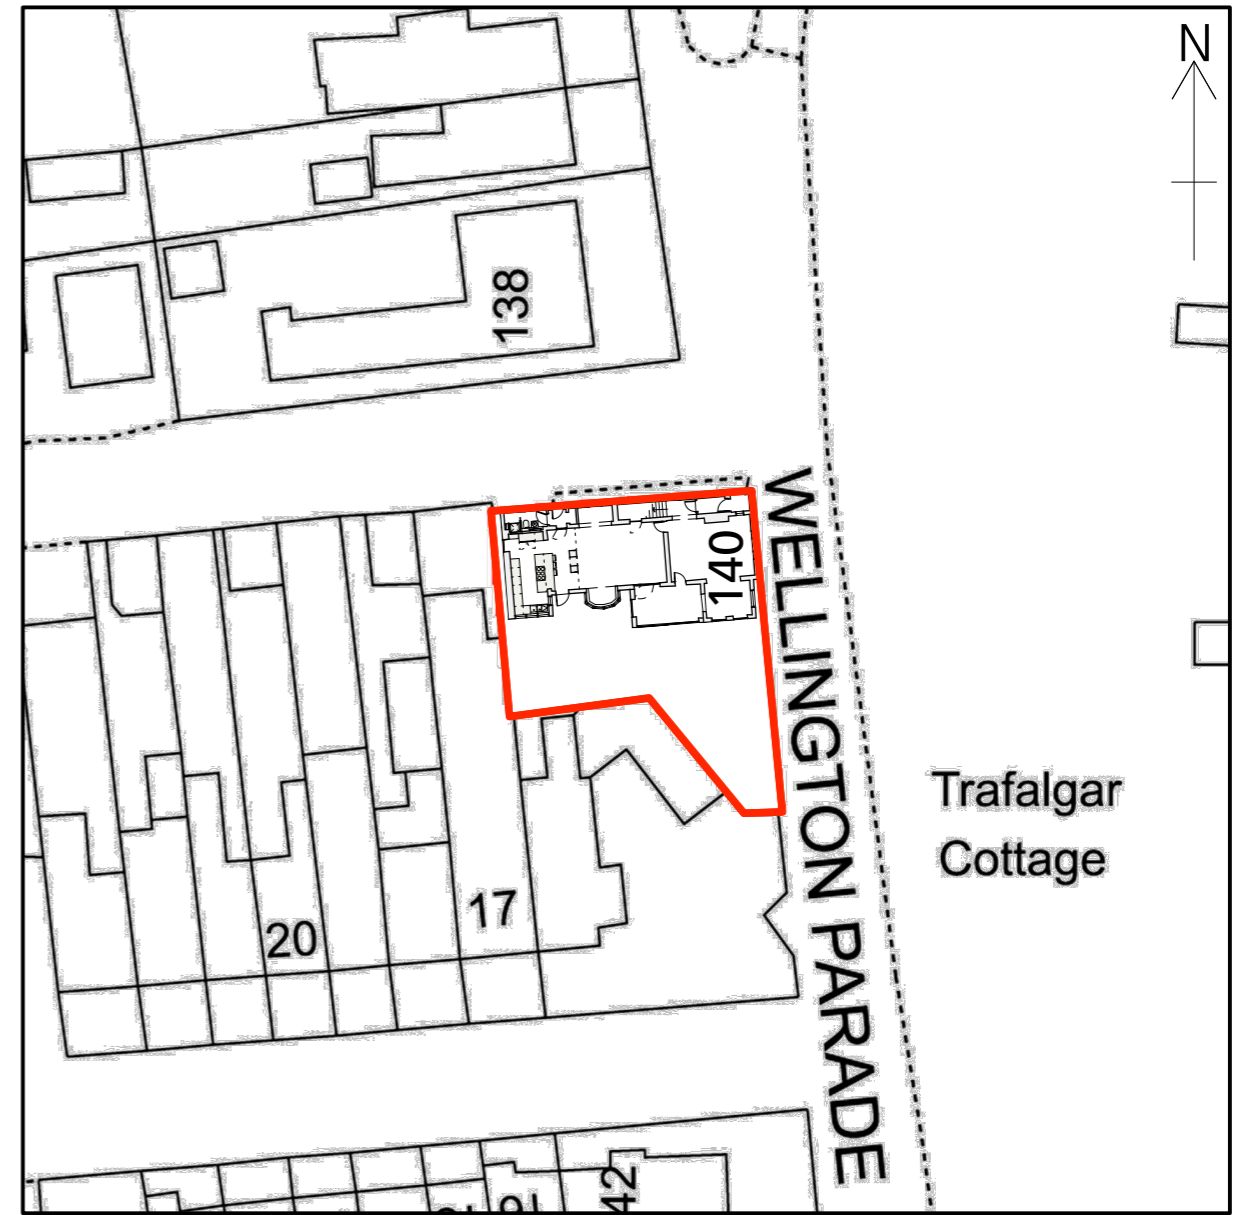

Location plan - scale 1:1250 @ A3



© Crown copyright and database rights 2024  
Ordnance Survey 0100031673



Block plan - scale 1:500 @ A3

P1 Planning Submission  
REVISION

20.03.24  
DATE

PROJECT	Herring Hangar, 140 Wellington Parade, Kingsdown, Kent CT14 8AF
DRAWING	AS EXISTING_Site Location & Block Plans

CLIENT	Robert Brenner
--------	----------------

SCALE	1:1250/ 1:500@A3
DATE	March 2024

DWG No.	30_SP_101
REVISION	P1

**studiothomas**  
21 Hawley Square, Margate, Kent CT9 1PQ  
peter@studiothomas.uk 07799 263 959

INFORMATION CONTAINED IN THIS DRAWING IS THE SOLE COPYRIGHT OF STUDIO THOMAS AND IS NOT TO BE REPRODUCED WITHOUT THEIR PERMISSION. DO NOT SCALE. ALL DIMENSIONS TO BE CONFIRMED ON SITE