


1:250
5m
4m
3m
2m
1m
0m
1:25
10m
9m
8m
7m
6m
5m
4m
3m
2m
1m
0m
1:100
10m
9m
8m
7m
6m
5m
4m
3m
2m
1m
0m
1:50
10m
9m
8m
7m
6m
5m
4m
3m
2m
1m
0m

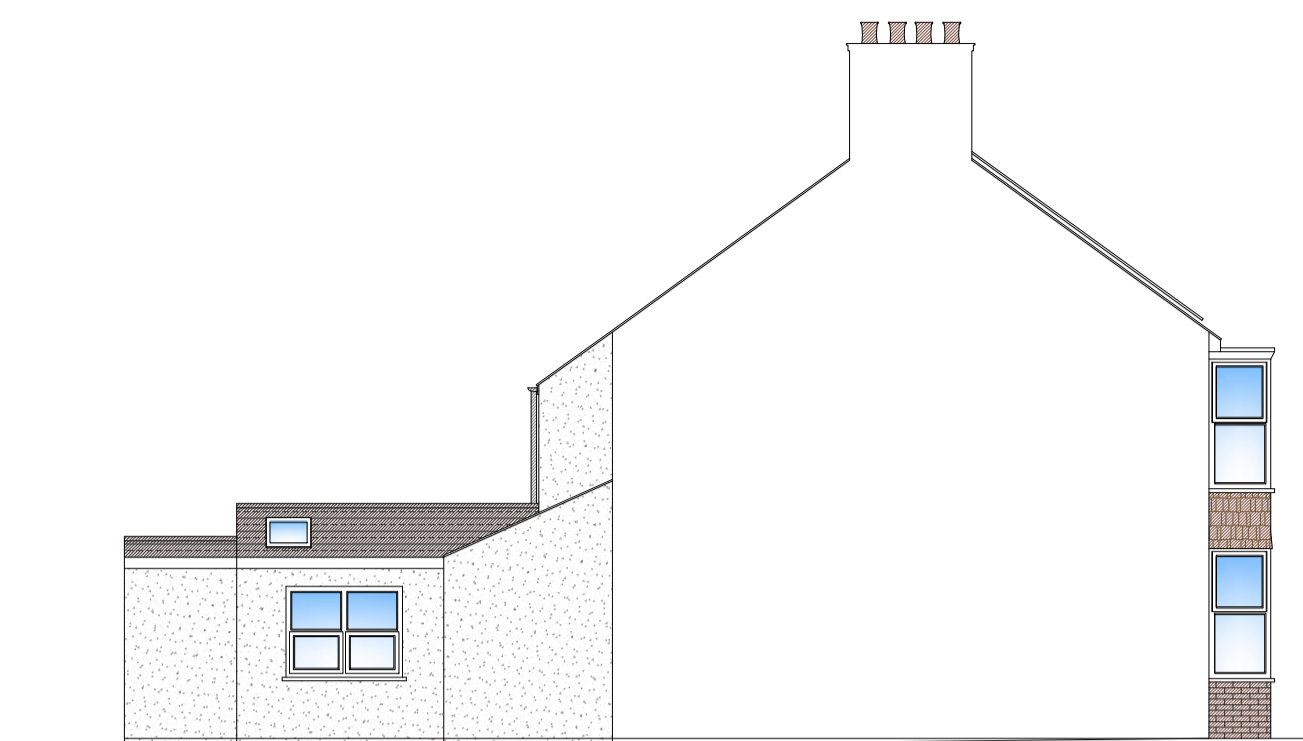


EXISTING SIDE ELEVATION - View B
Scale 1/100




EXISTING REAR ELEVATION
Scale 1/100




EXISTING SIDE ELEVATION - View A
Scale 1/100

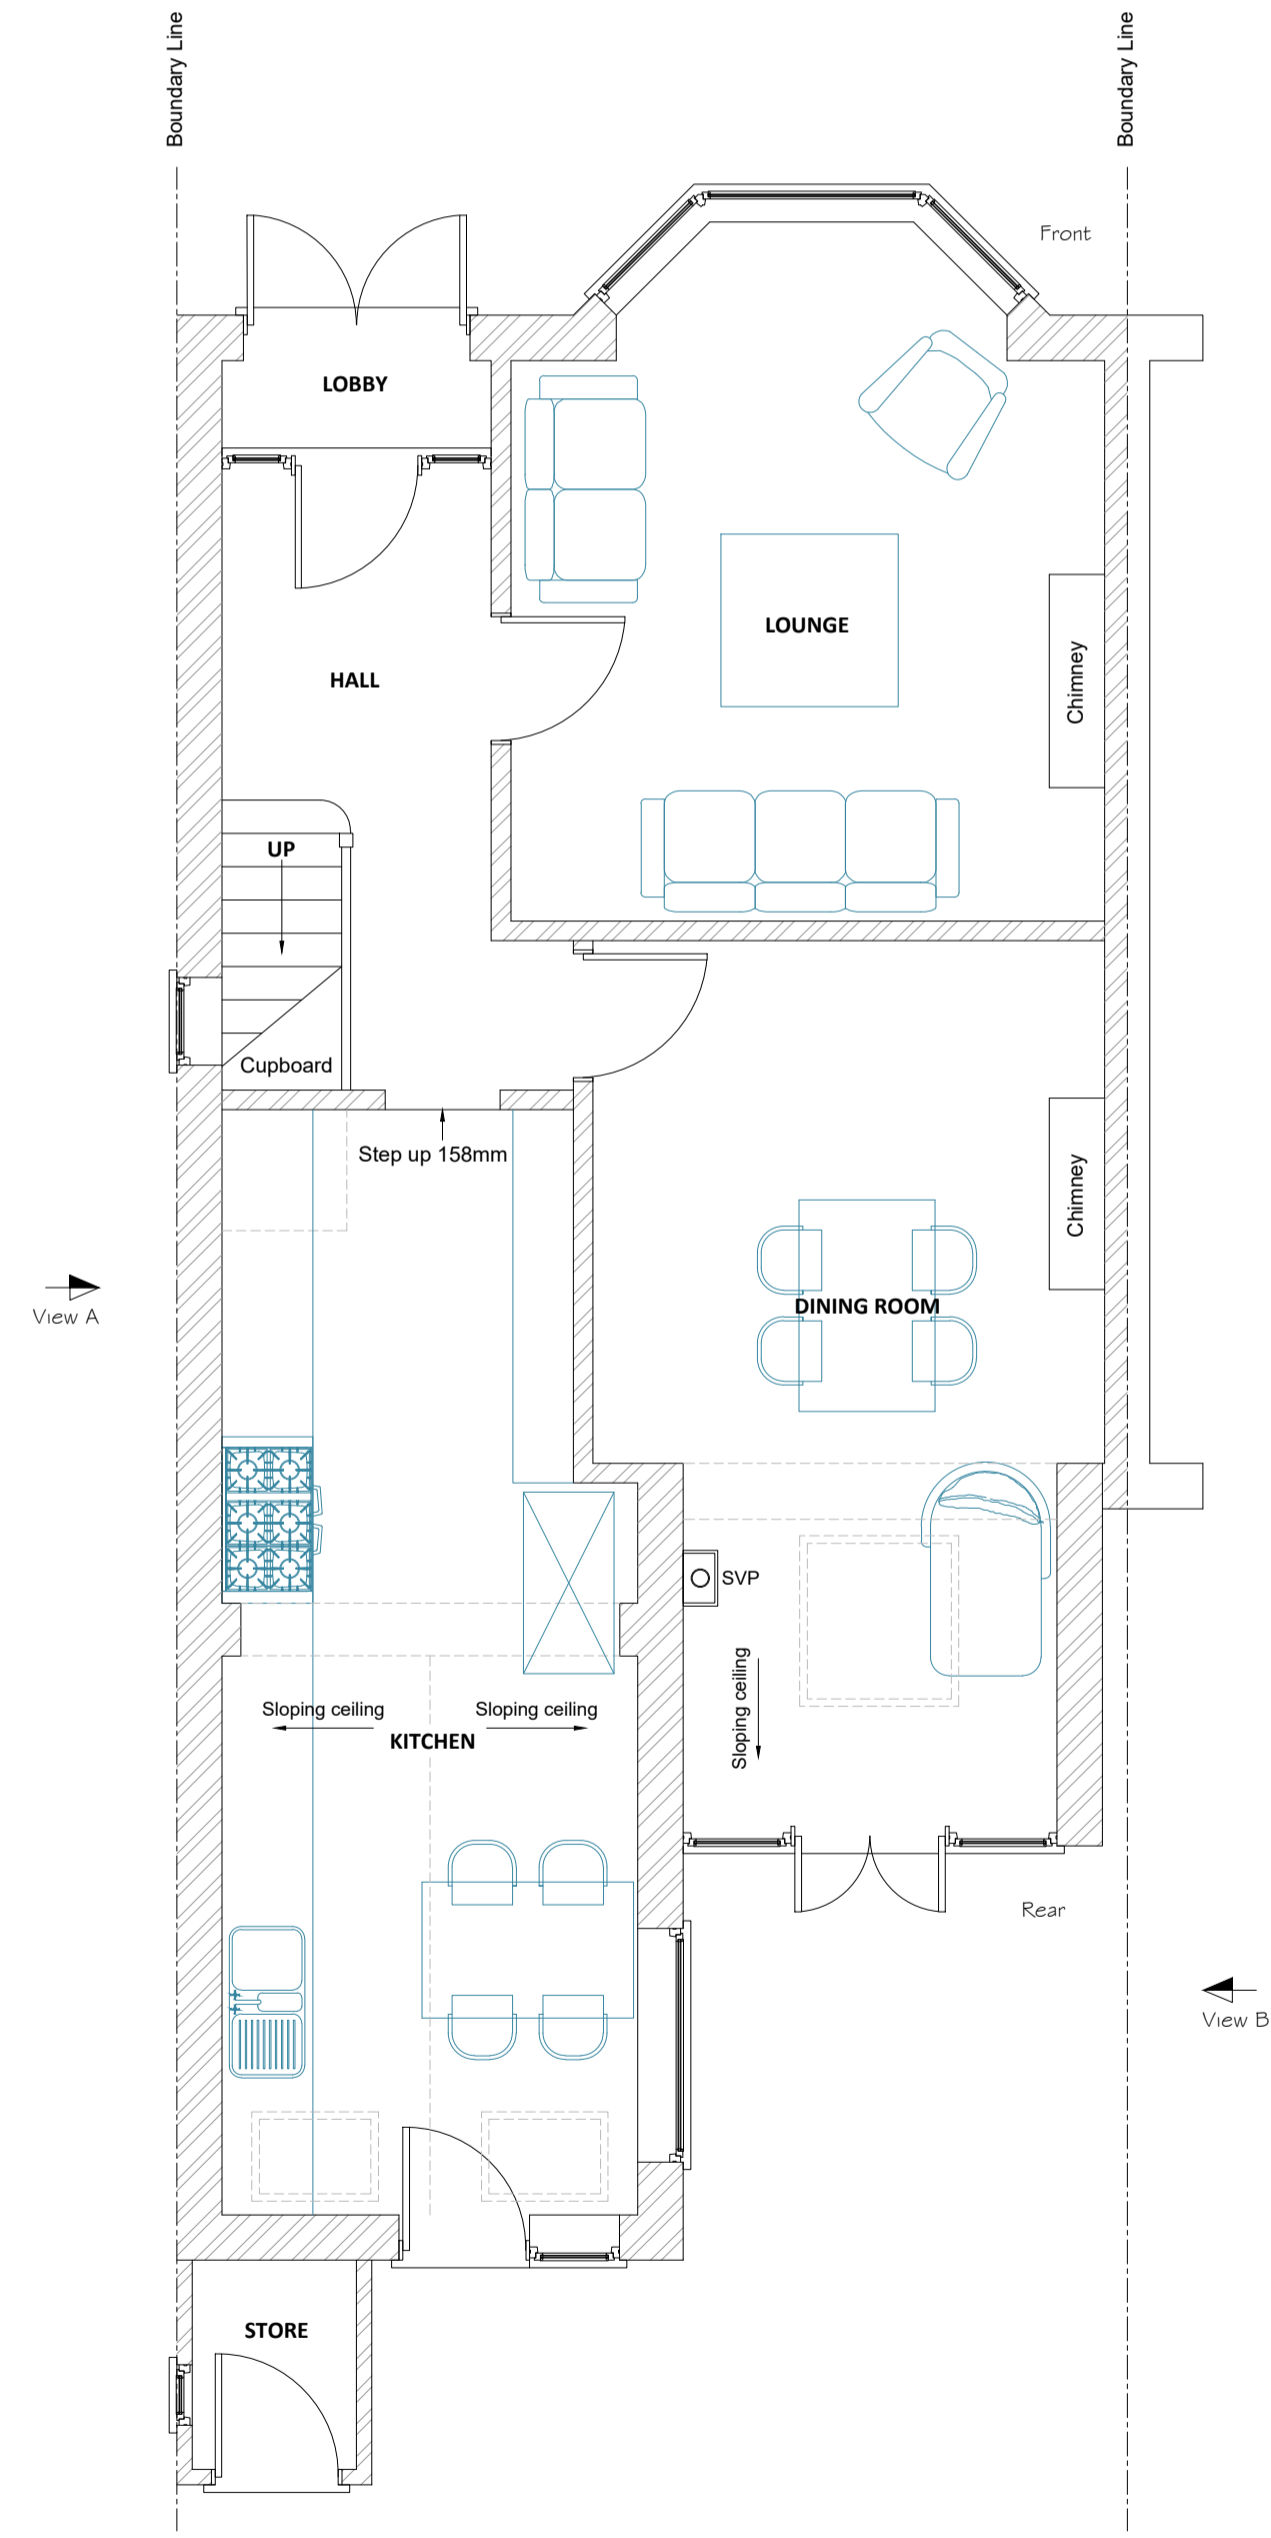


EXISTING GROUND FLOOR LAYOUT PLAN
Scale 1/50

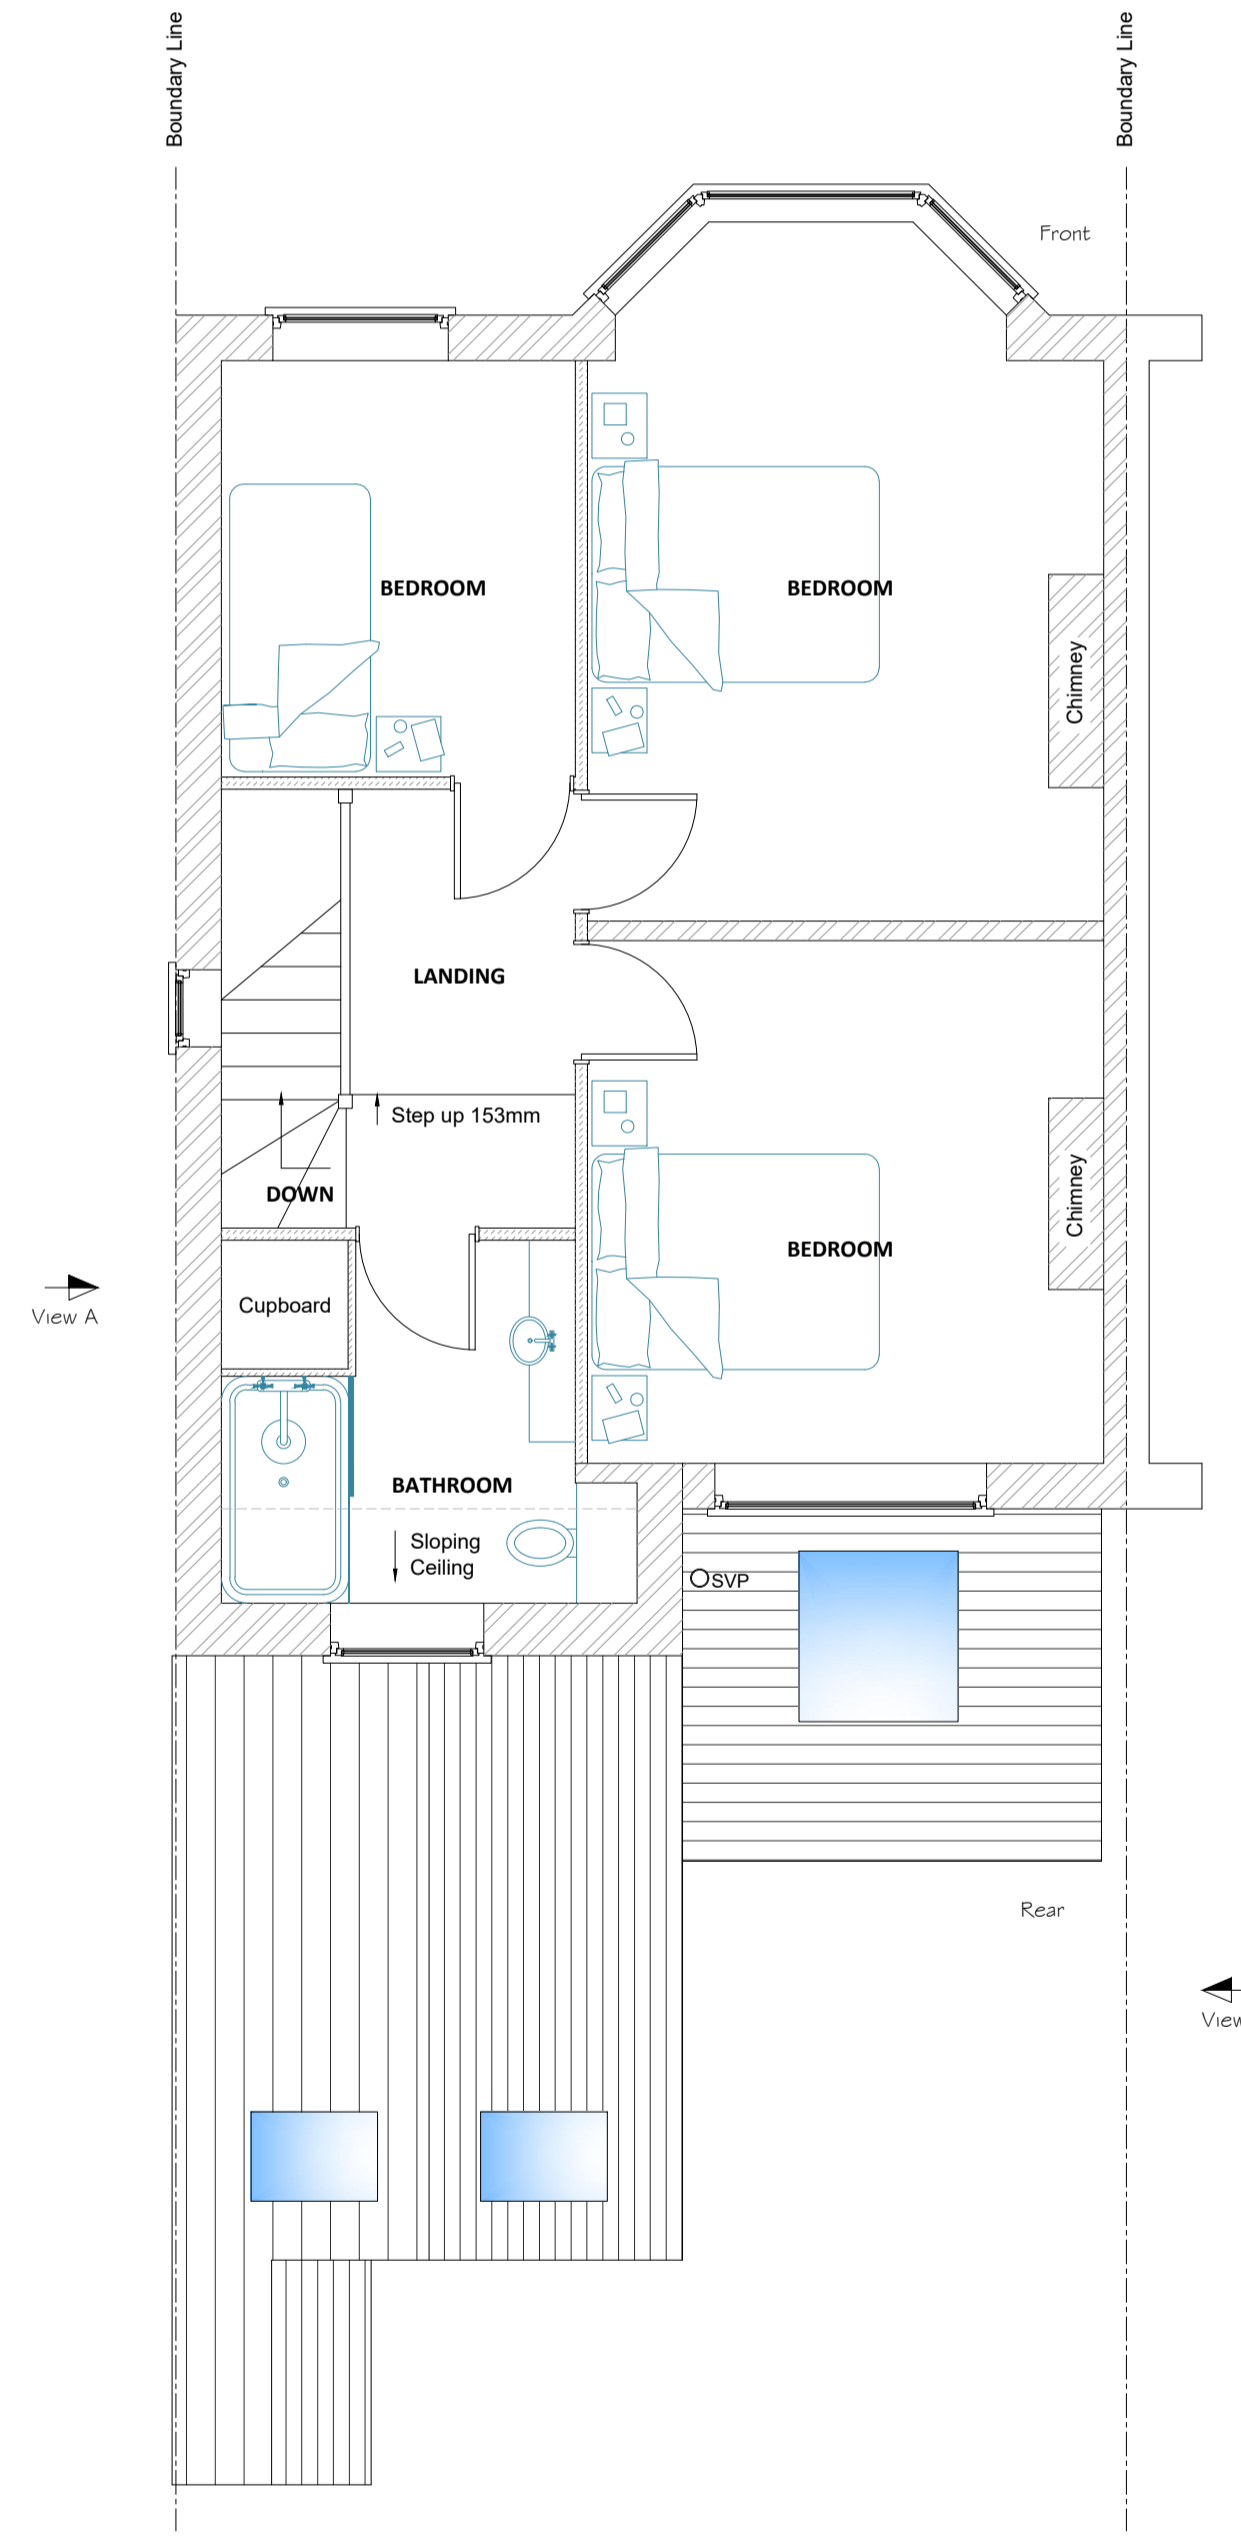

EXISTING FIRST FLOOR LAYOUT PLAN
Scale 1/50

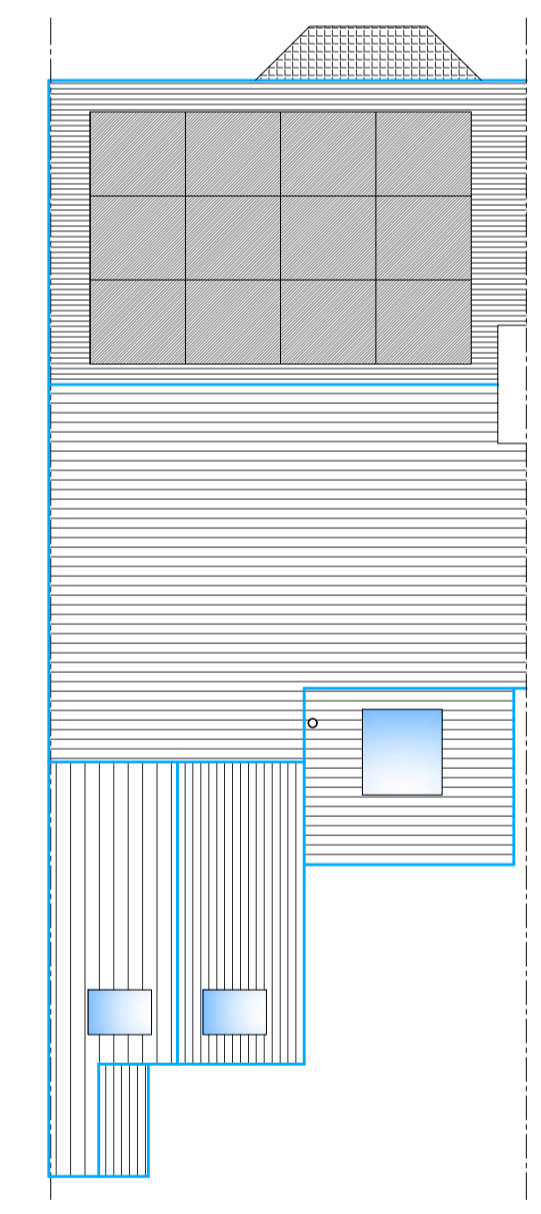


EXISTING ROOF LAYOUT
Scale 1/100

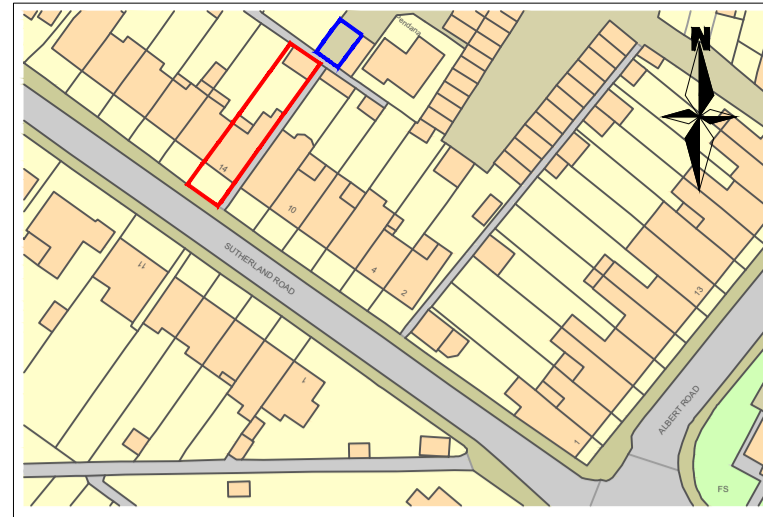

SITE LOCATION PLAN - SCALE 1/1250
Mapping contents (c) Crown copyright and database rights 2014 Ordnance Survey 100035207
1:1250 METRIC
0m 25m 50m 75m 100m



EXISTING SITE BLOCK PLAN - SCALE 1/500

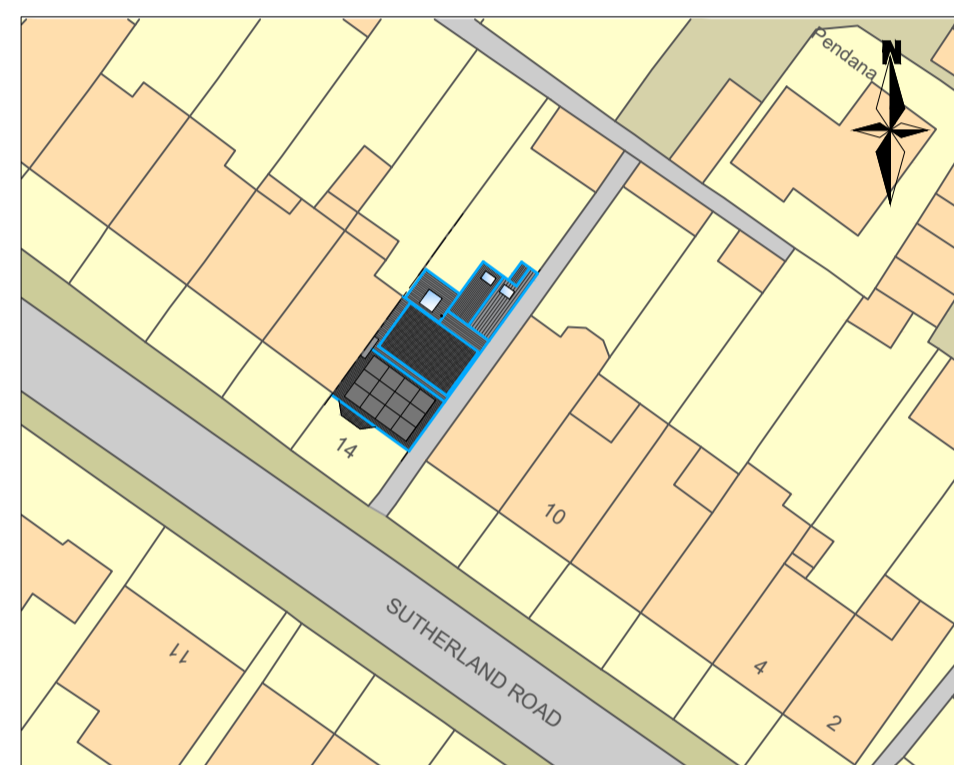

PROPOSED SITE BLOCK PLAN - SCALE 1/500

1:500 METRIC
0m 10m 20m 30m 40m 50m

Key to hatching

- Denotes brickwork on plan
- Denotes blockwork on plan
- Denotes studwork on plan

**FOR INFORMATION ONLY
NOT FOR CONSTRUCTION PURPOSES**

01	First issue to planning	21/03/2024
00	First issue to client	26/02/2024
Rev	Description	Date

- NOTES
- The Contractor should check all dimensions on site.
 - It is the Contractor's responsibility to ensure compliance with building regulations and current codes of practice.
 - Drawings cannot take into account any drains or underground works not locatable by visual survey of the site.
 - Commencement of any building works prior to full building regulation approval is entirely at the client's risk.
 - IT IS THE CLIENT'S RESPONSIBILITY TO CHECK THAT THE EZ-PLANS DRAWINGS THAT ARE ISSUED FOR CONSTRUCTION TO ENSURE THAT THEY SHOW THE CORRECT MATERIAL TYPES / COLOURS BEFORE THE BUILDER PLACES ANY ORDER FOR BUILDING MATERIALS.



CLIENT Joan Bull 14 Sutherland Road, Deal CT14 9TQ	PROJECT Erection of a loft conversion with rear dormer
DRAWING Existing layout plans and elevations	SCALES As shown
STATUS FOR INFORMATION	DATE 21/02/2024
	SIZE A1
	REV 01
	EMA-2024-22-01

Copyright and other intellectual property rights in this document and all related documents, drawings, etc., including calculations, is invested in EZ-PLANS and cannot be used or reproduced for any other purpose than that for which they were created without the express permission in writing by EZ-PLANS. In first instance ring 01304 820777.