
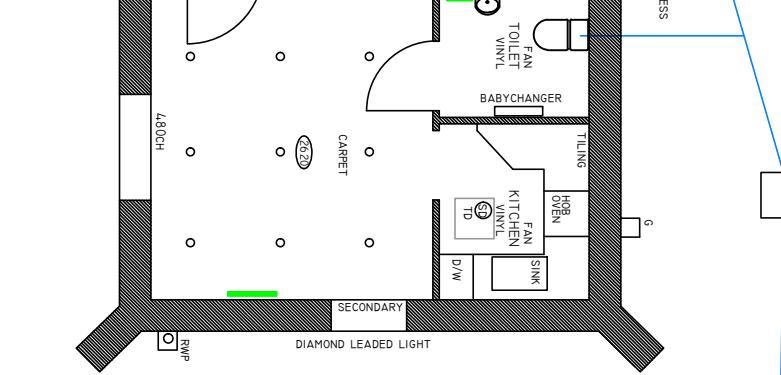


PLAN AS EXISTING

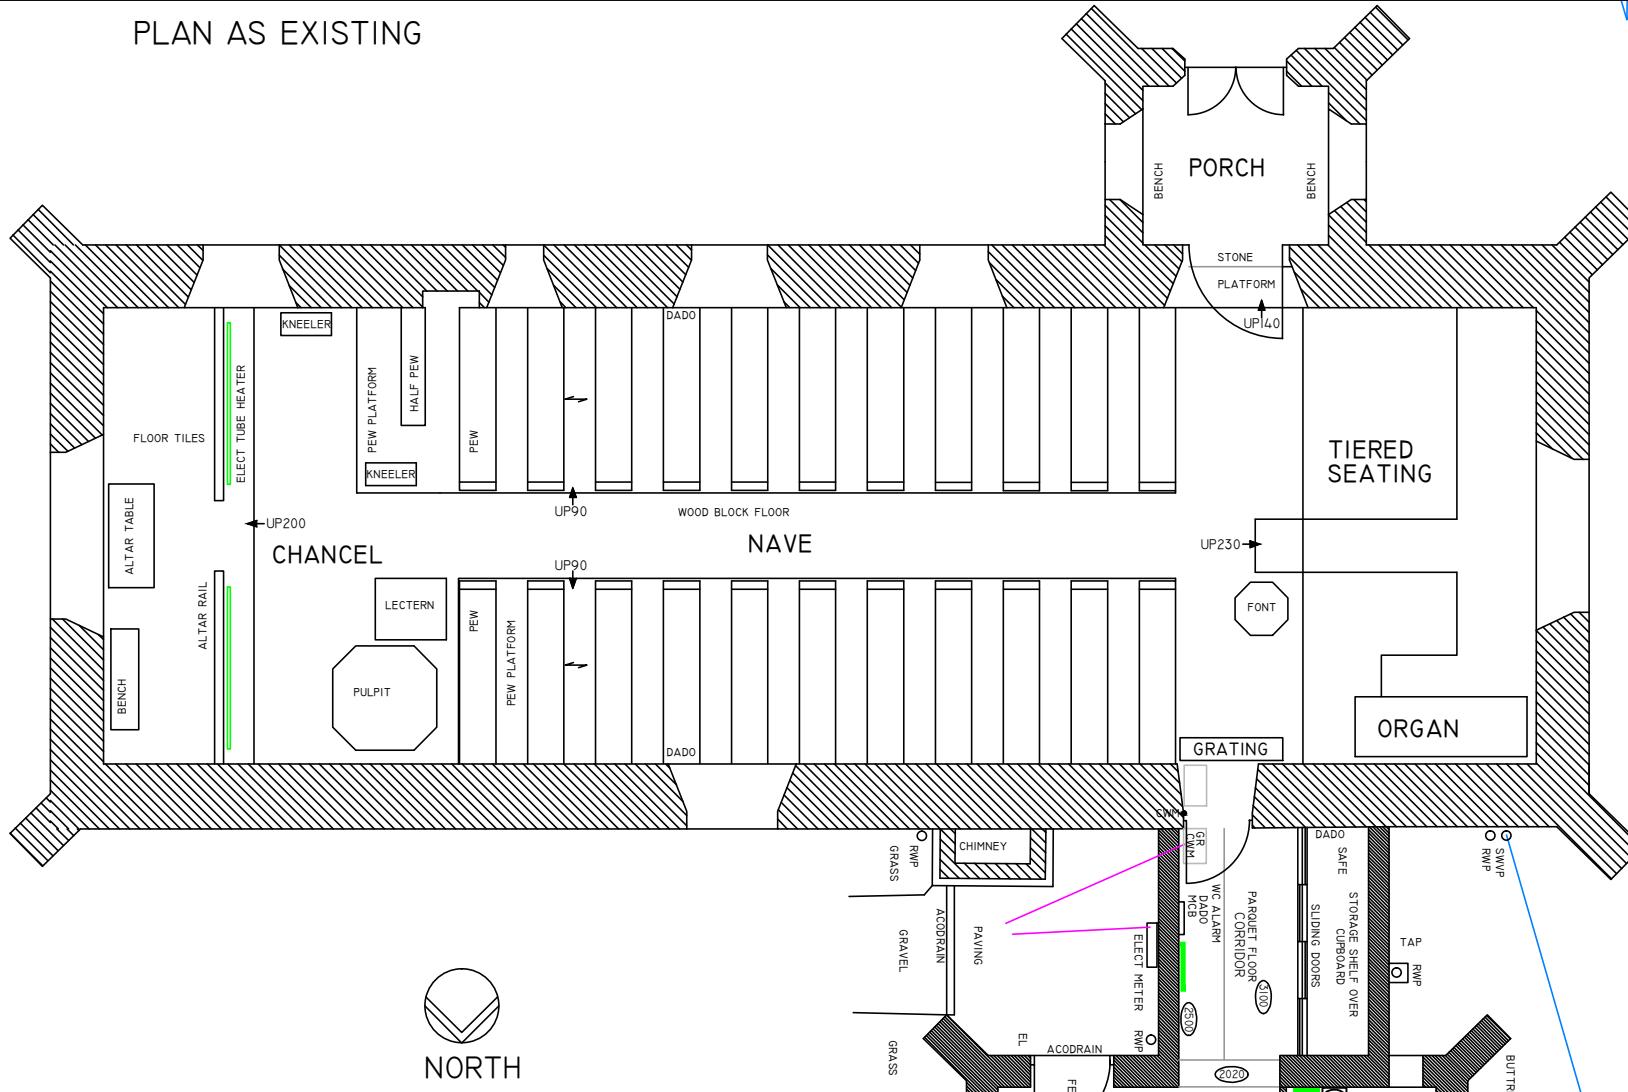

COPYRIGHT Do NOT SCALE

ST ANDREW'S CHURCH, ALDRINGHAM
PROPOSALS FOR THE PCC
PLANS EXISTING & PROPOSED
5 MAR 2024 SCALE 1:100 @ A3
DRWG No 971/23/IB

TIM BUXTON ARCHITECT
BROOK COTTAGE THE AVENUE
LOWER UFFORD SUFFOLK IP13 6DT
TEL 01394 461483
TIMBUXTON@AOL.COM

METRE SCALE