

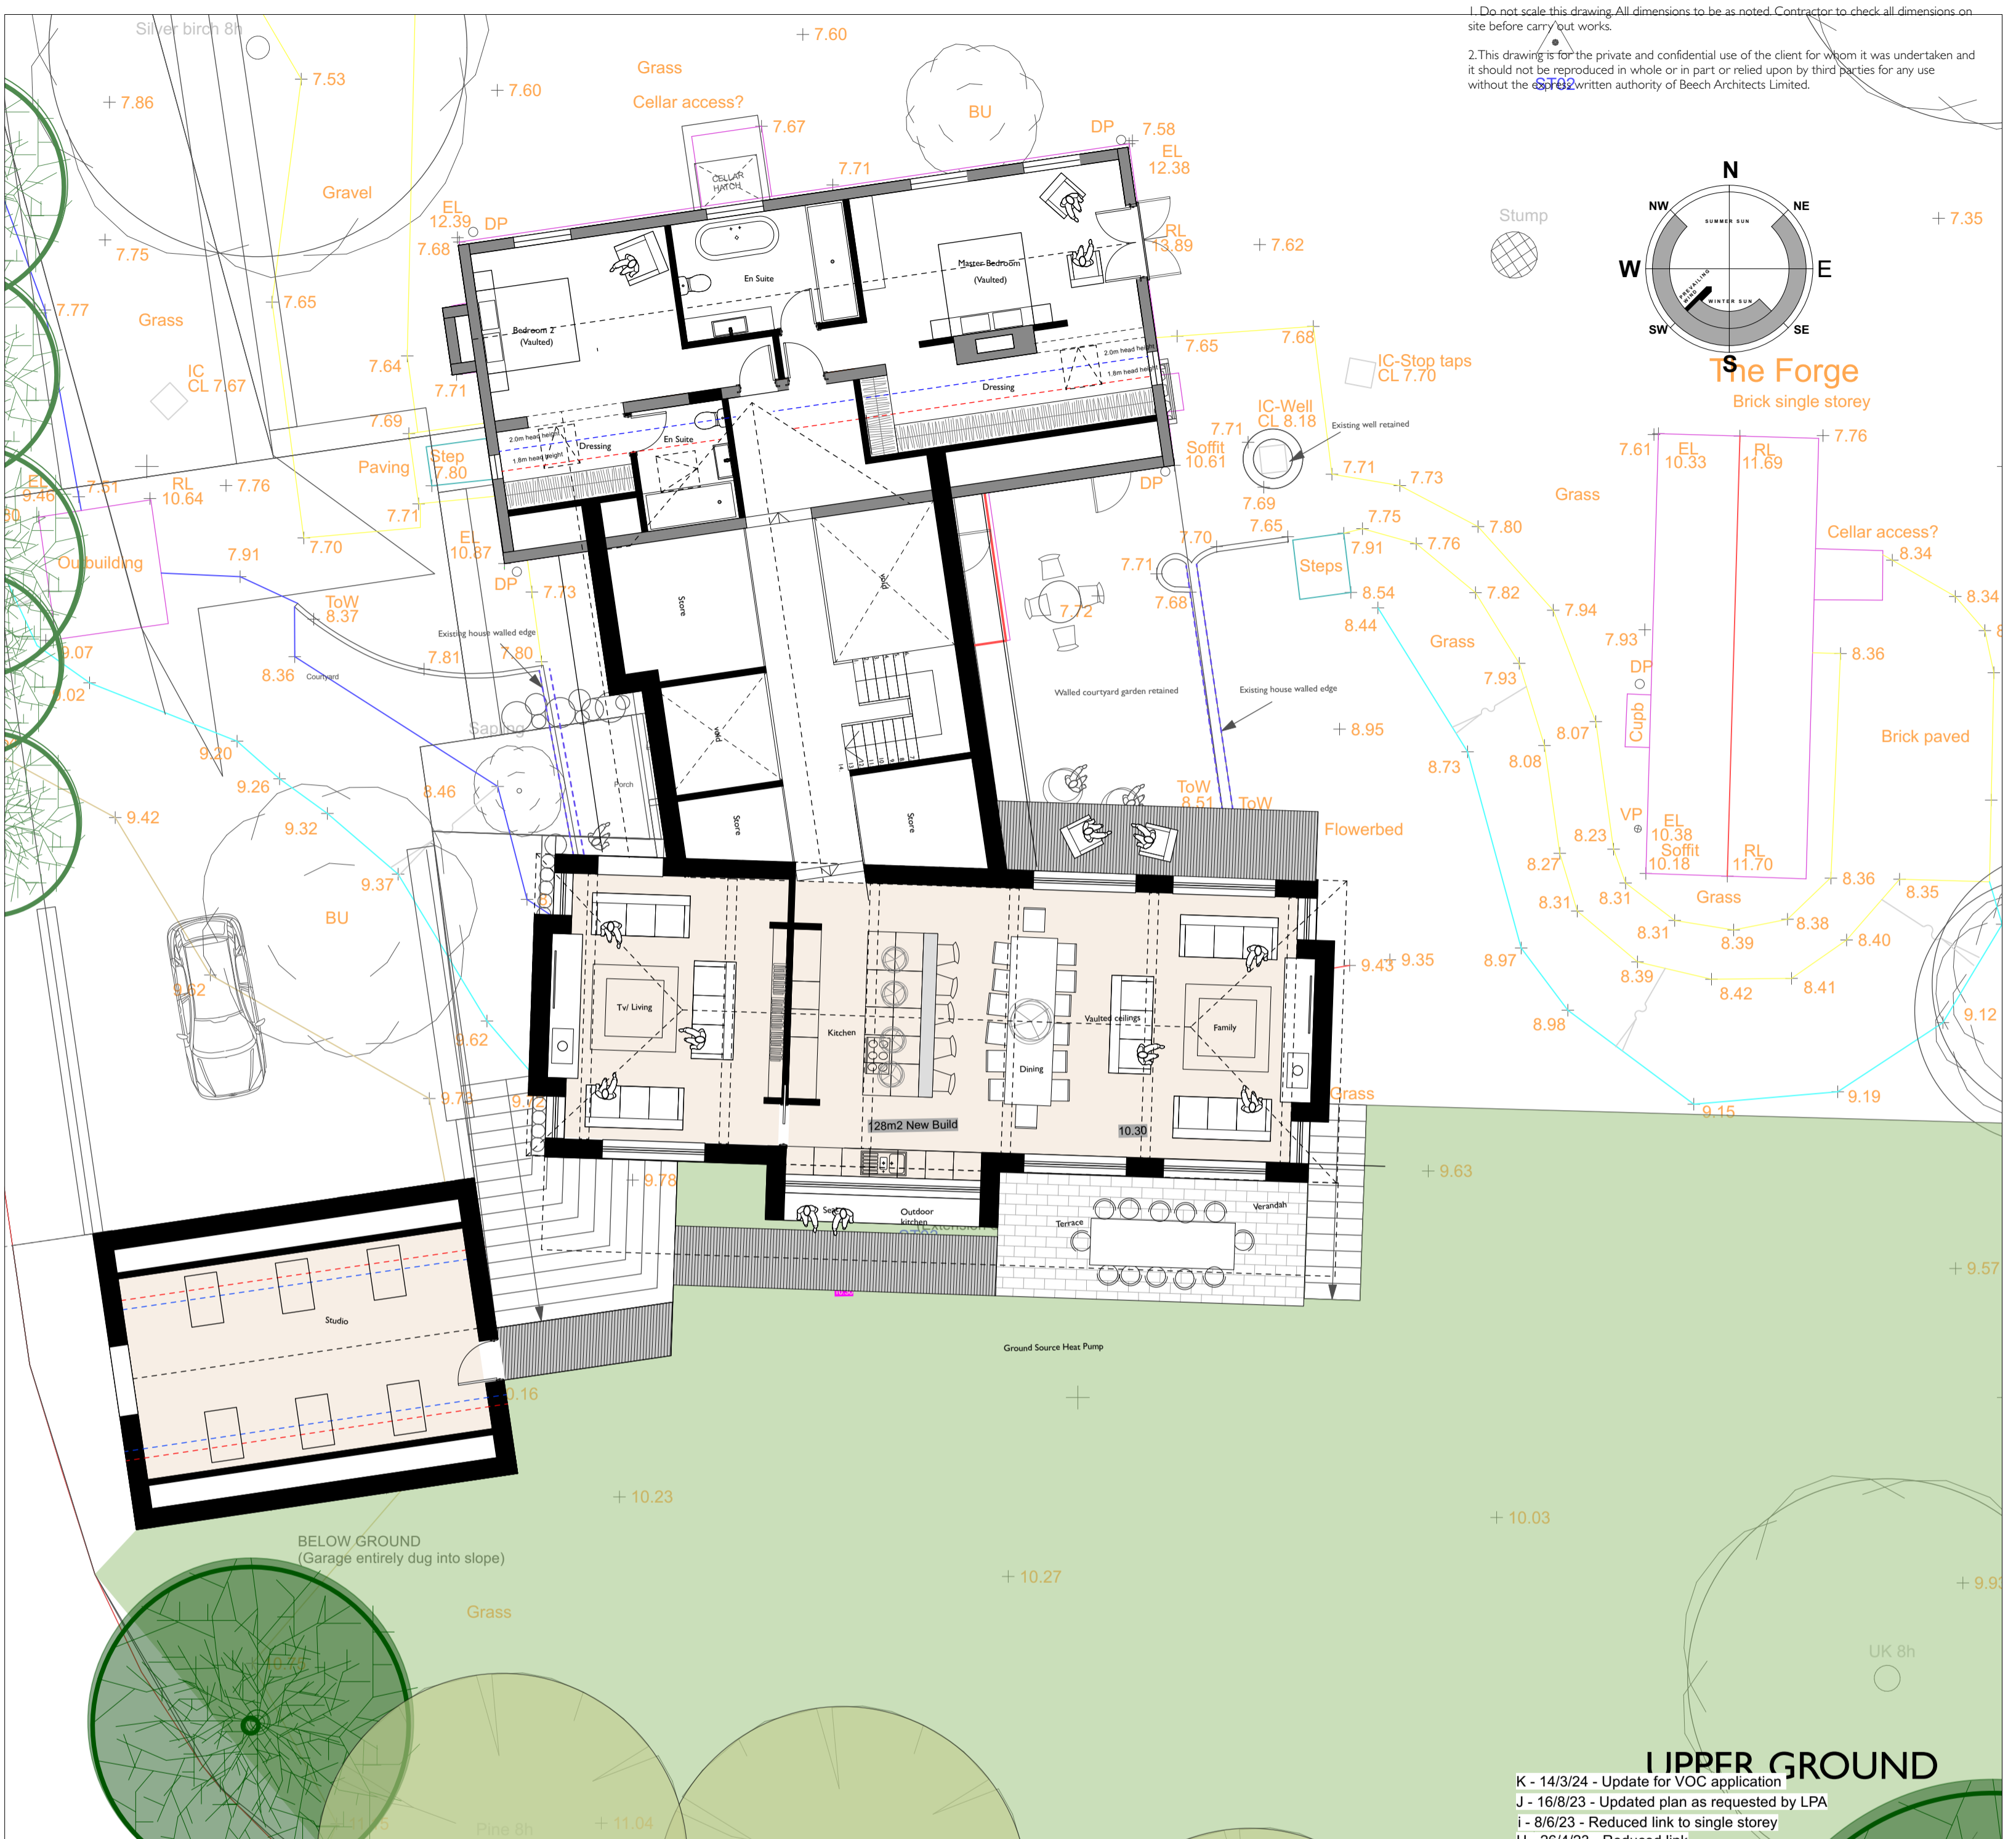
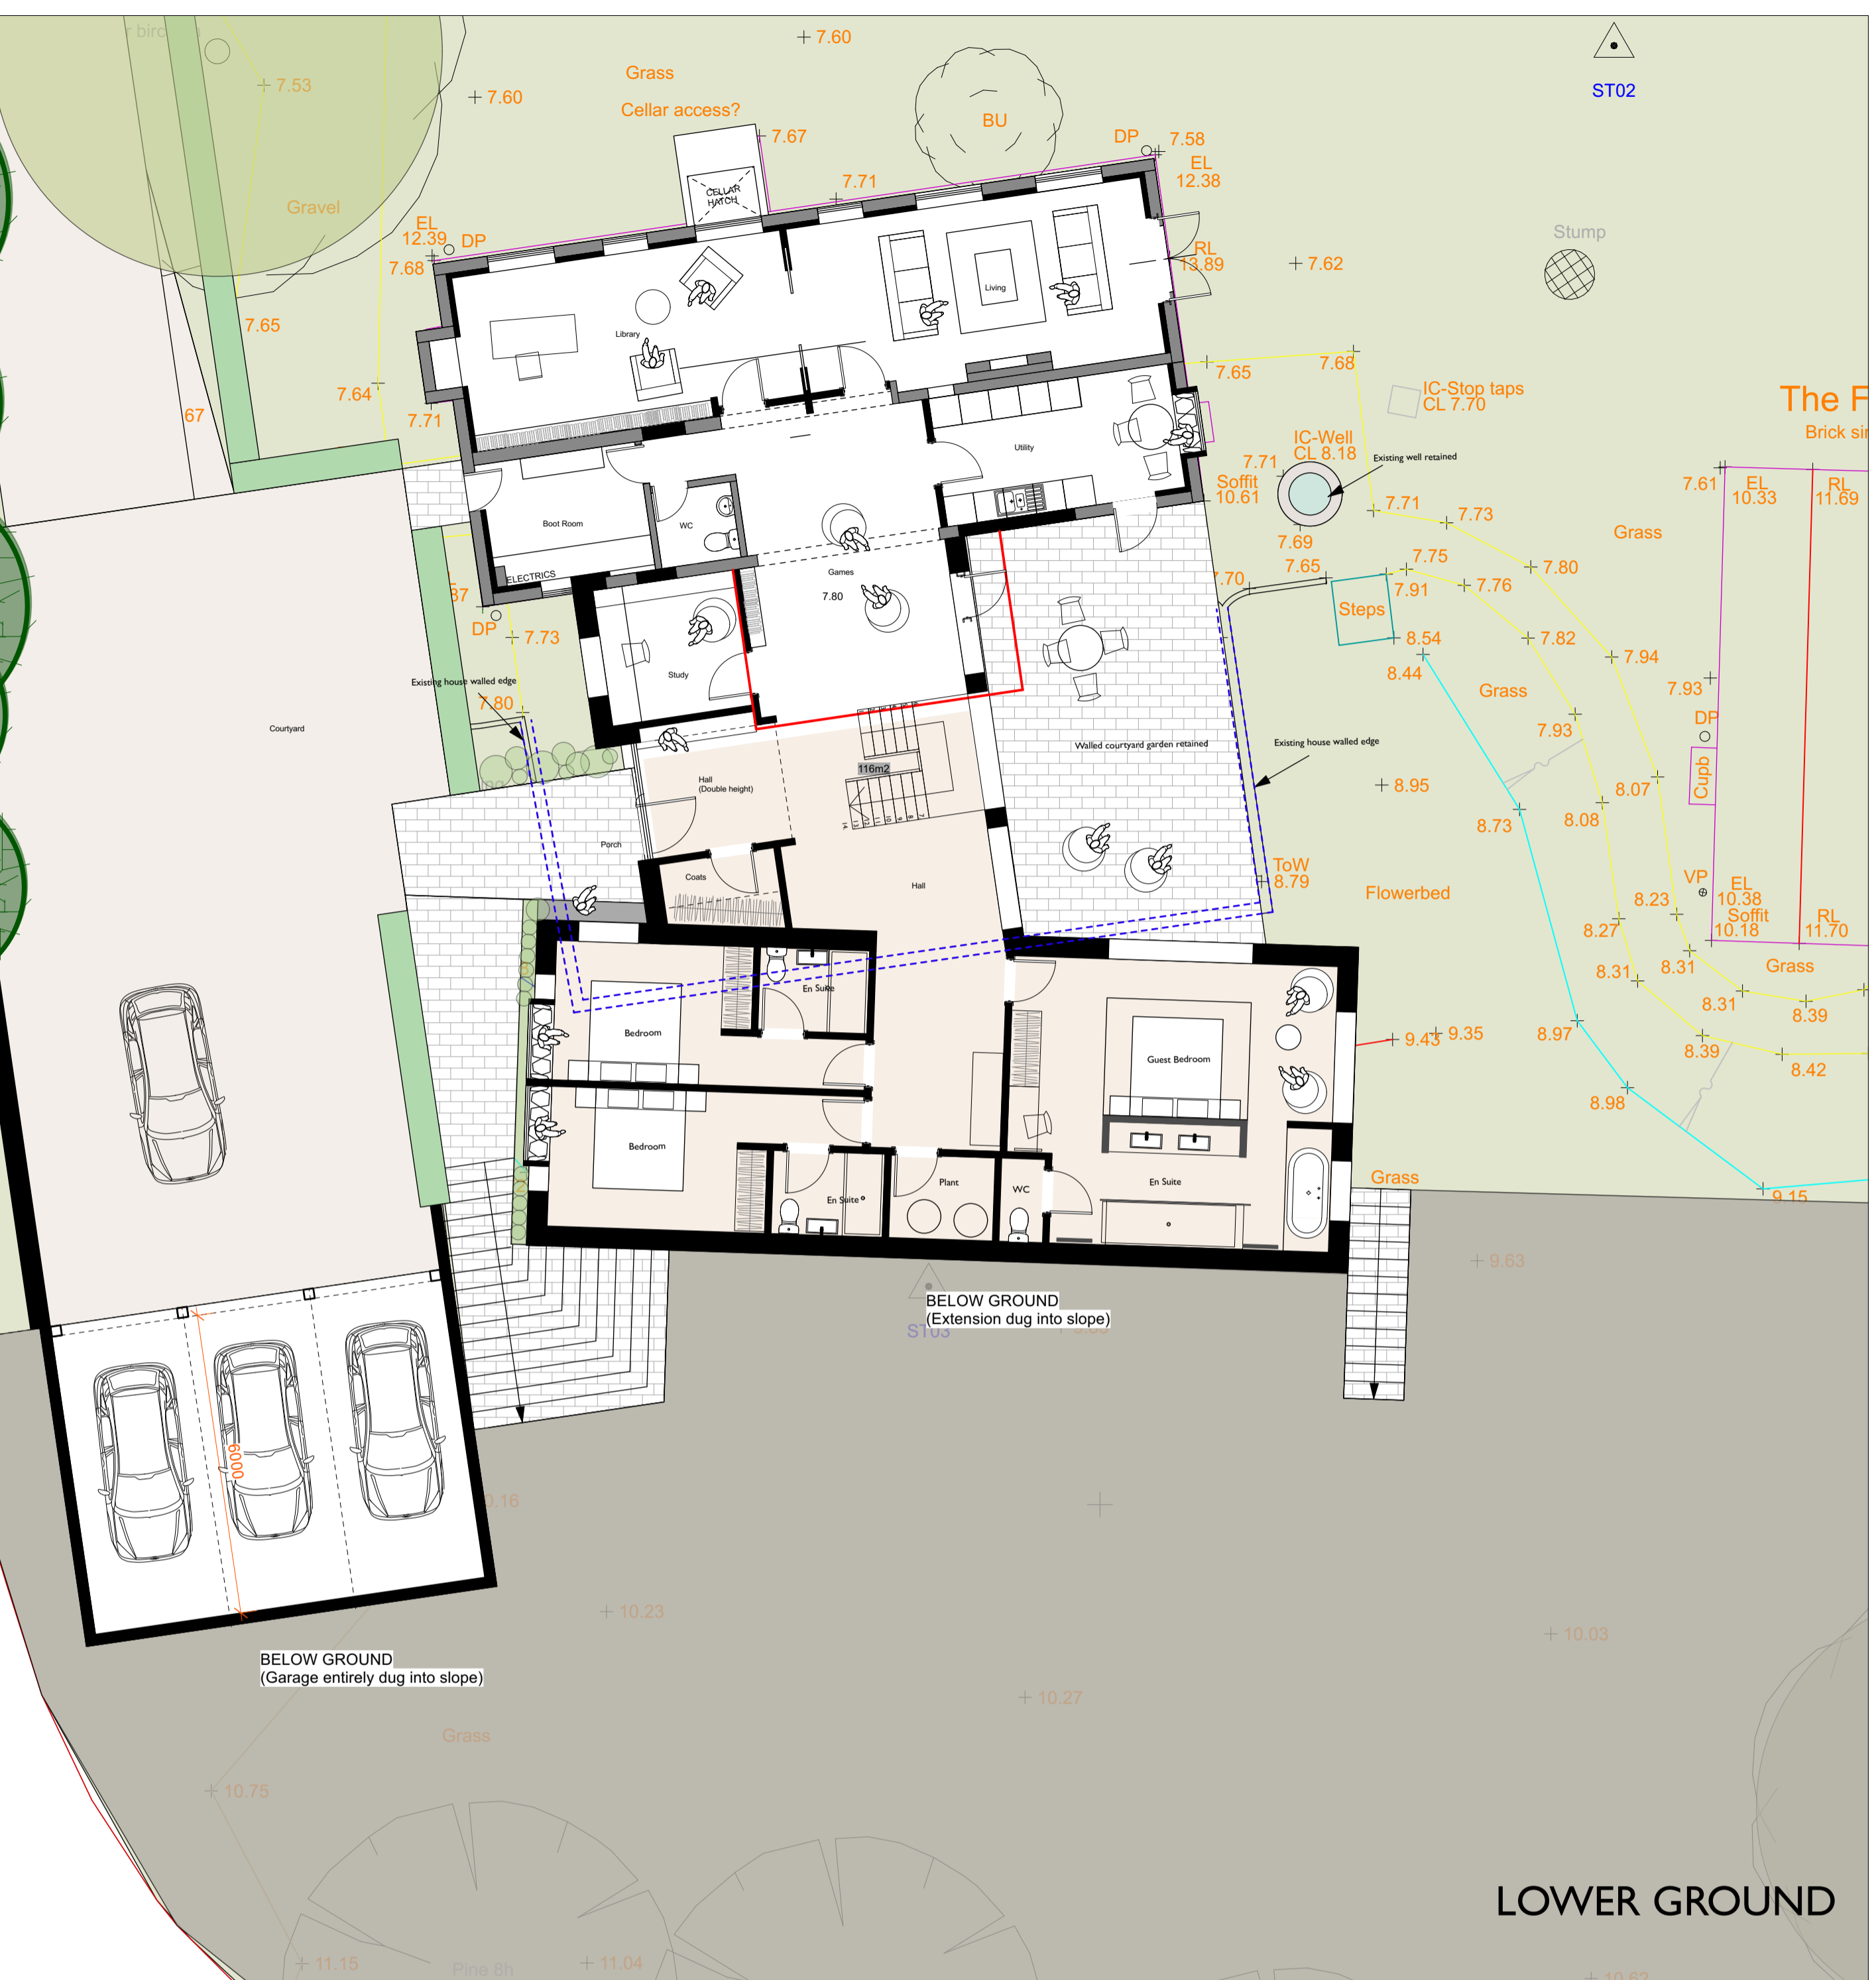
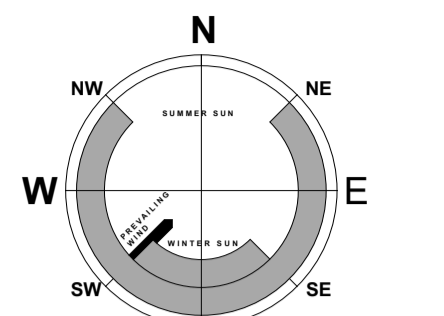


General Notes:  
 1. Do not scale this drawing. All dimensions to be as noted. Contractor to check all dimensions on site before carry out works.  
 2. This drawing is for the private and confidential use of the client for whom it was undertaken and it should not be reproduced in whole or in part or relied upon by third parties for any use without the written authority of Beech Architects Limited.

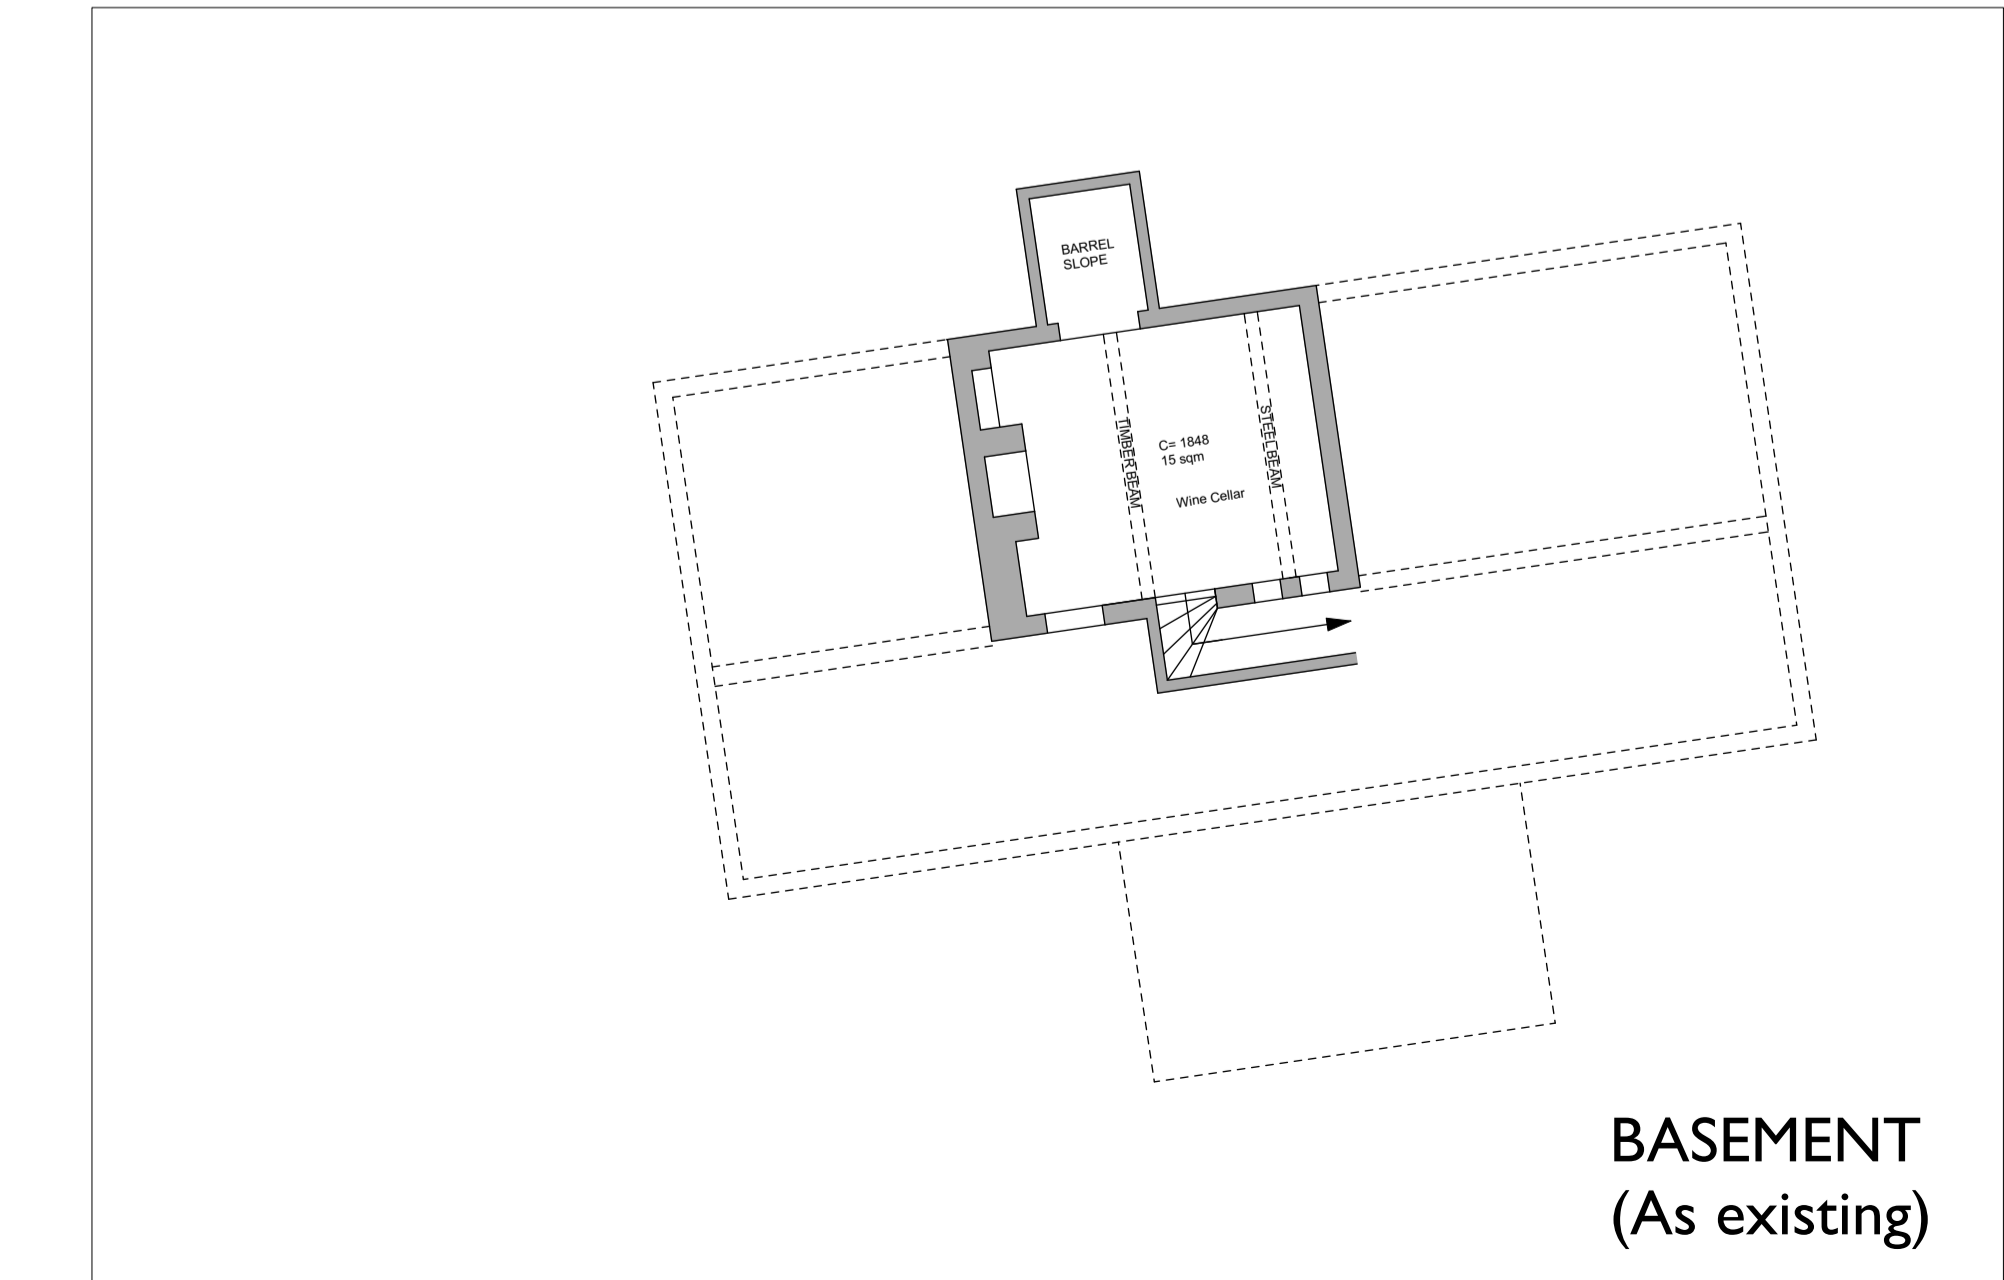

**UPPER GROUND**  
 K - 14/3/24 - Update for VOC application  
 J - 16/8/23 - Updated plan as requested by LPA  
 I - 8/6/23 - Reduced link to single storey  
 H - 26/4/23 - Reduced link  
 G - 7/1/23 - Extension East - West length reduced by circa 2m  
 F - 9/11/22 - Plans updated for application  
 E - 8/10/22 - Plans updated following pre app  
 D - 11/9/22 - Plans updated following pre app  
 C - 1/9/22 - Plans updated  
 B - 25/6/22 - Plans updated  
 A - 12/3/22 - Plans updated

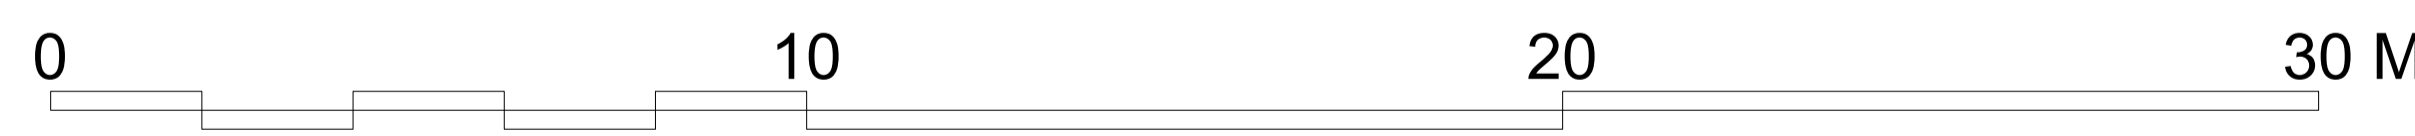

**BASEMENT**  
(As existing)

**Beech ARCHITECTS**  
 Church Farm Barn  
 The Street  
 Thornham  
 Suffolk  
 IP23 7JR  
 www.beecharchitects.com  
 enquiries@beecharchitects.com  
 t 01379 678442

<b>CLIENT</b> Torna and Mike Russell-Hills			
<b>PROJECT</b> The Anchor Iken Cliff Iken Woodbridge IP12 2EN			
<b>DRAWING</b> Proposed Plan			
<b>SCALE</b> 1:100 @ A1	<b>DATE</b> Jan 2021	<b>DRAWN BY</b>	<b>CHECKED</b>
<b>DRAWING NUMBER</b> 11	<b>JOB NUMBER</b> 542	<b>STATUS</b> Not For Construction	<b>REV</b> K

This drawing is copyright and remains the property of Beech Architects Ltd. Original size A1. Scale shown will be incorrect if reproduced in any other format. All dimensions to be checked on site.