
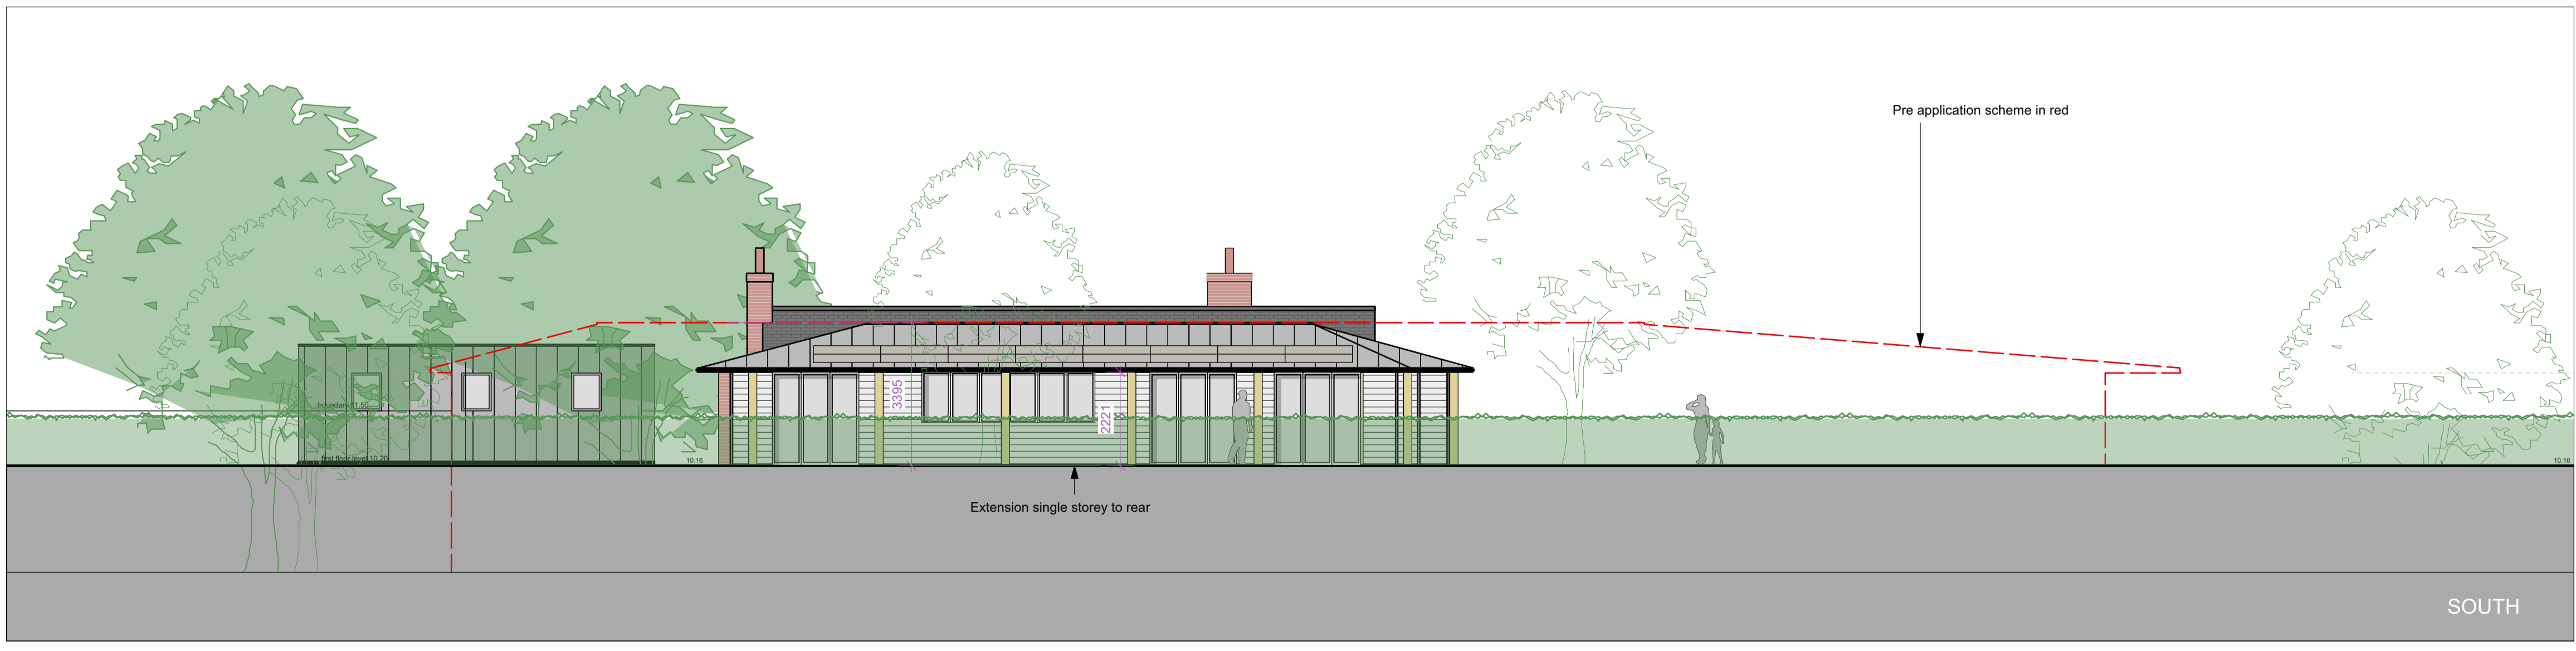


General Notes:  
 1. Do not scale this drawing. All dimensions to be as noted. Contractor to check all dimensions on site before carry out works.  
 2. This drawing is for the private and confidential use of the client for whom it was undertaken and it should not be reproduced in whole or in part or relied upon by third parties for any use without the express written authority of Beech Architects Limited.

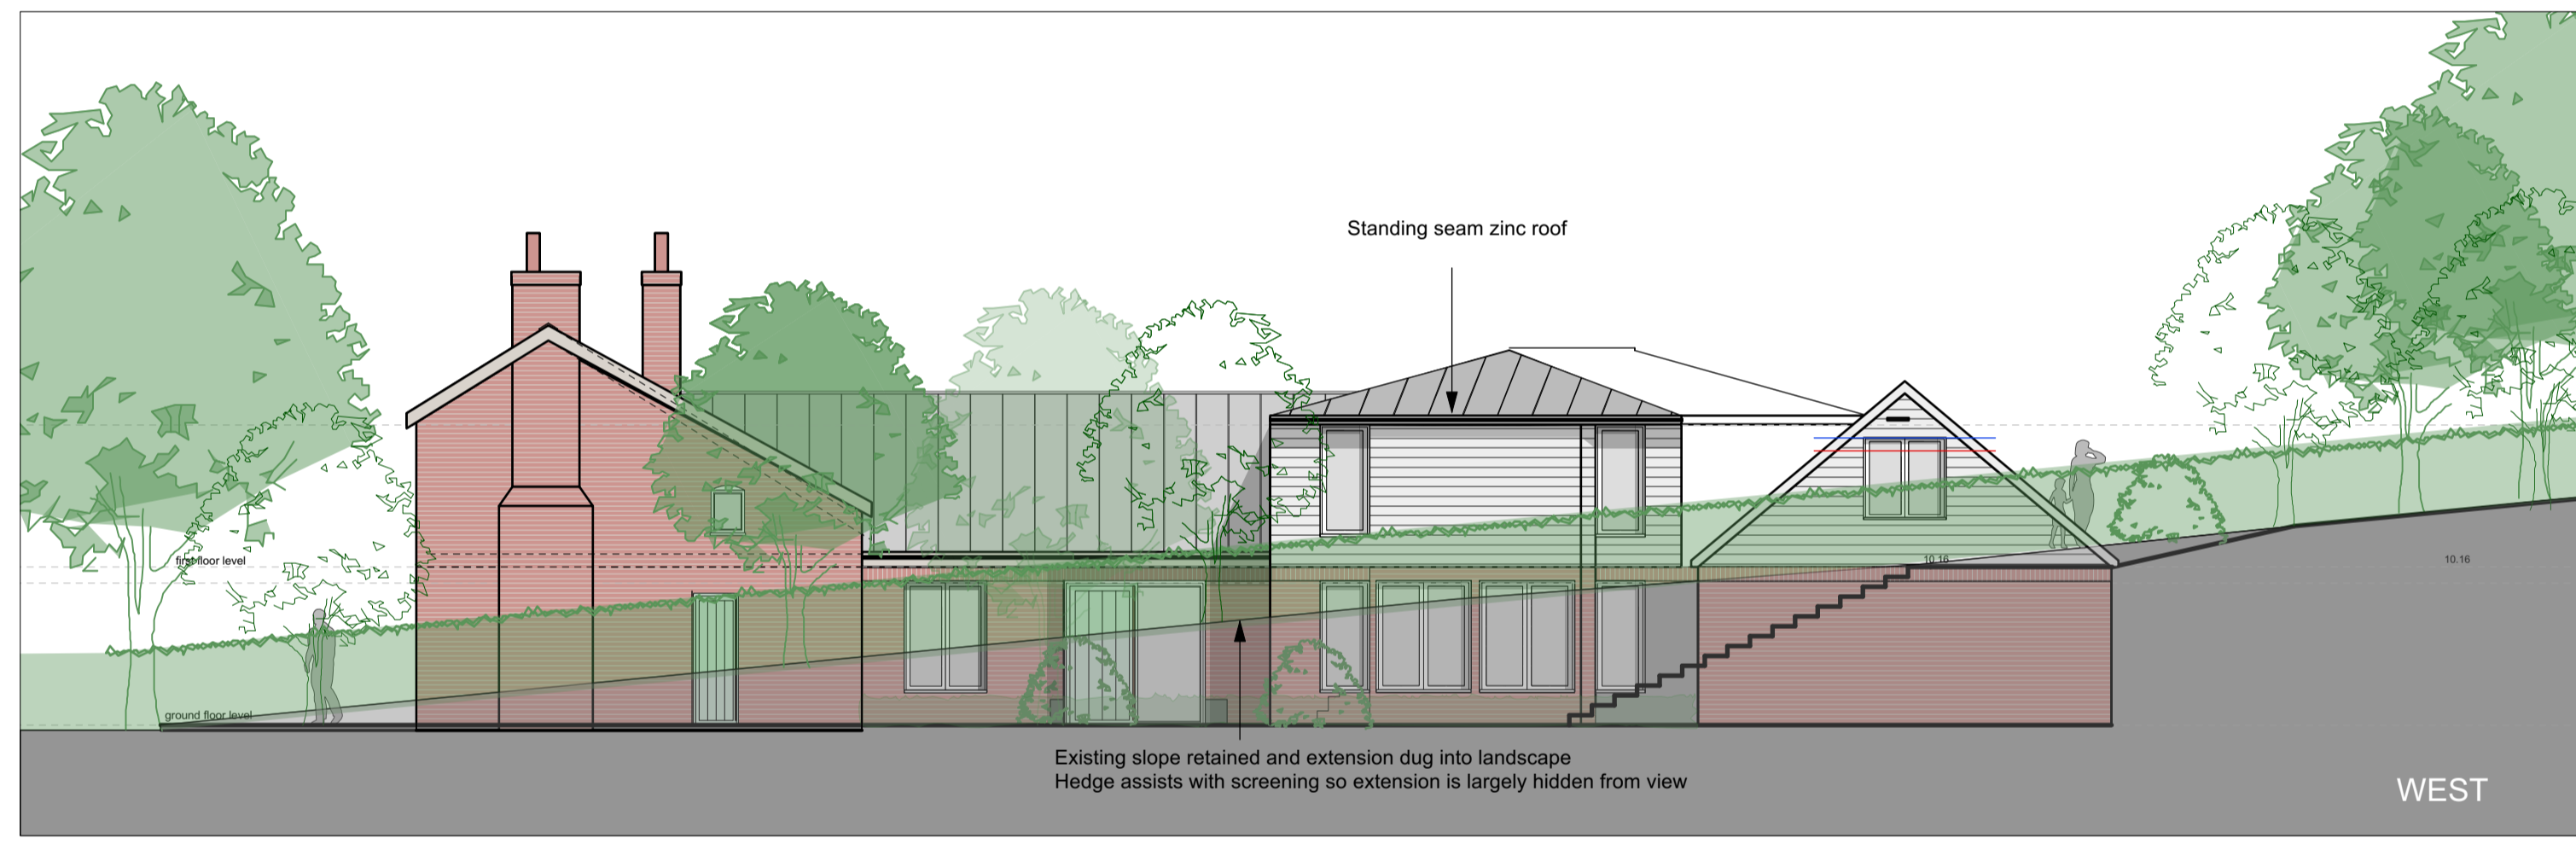

- J - 14/3/24 - Update for VOC application
- i - 30/10/23 - Weatherboarding amended
- H - 5/7/23 - Reduced link height further
- G - 8/6/23 - Reduced link to single storey
- F - 26/4/23 - Reduced link
- E - 19/2/23 - Reduced scheme
- D - 9/11/22 - Plans updated for application
- C - 8/10/22 - Plans updated following pre app
- B - 11/9/22 - Plans updated following pre app
- A - 12/3/22 - Plans updated

Rev

**Beech ARCHITECTS**  
 Church Farm Barn  
 The Street  
 Thornston  
 Suffolk  
 IP23 7JR  
 www.beecharchitects.com  
 enquiries@beecharchitects.com  
 t 01379 678442

CLIENT  
 Torna and Mike Russell-Hills

PROJECT  
 The Anchor  
 Iken Cliff  
 Iken  
 Woodbridge  
 IP12 2EN

DRAWING  
 Proposed Elevations

SCALE	DATE	DRAWN BY	CHECKED
1:100 @ A1	Jan 2021		
DRAWING NUMBER	JOB NUMBER	STATUS	REV
14	542	Not For Construction	J

This drawing is copyright and remains the property of Beech Architects Ltd. Original size A1. Scale shown will be incorrect if reproduced in any other format. All dimensions to be checked on site.