


PGC/ First floor existing (prior to unauthorised works taking place)

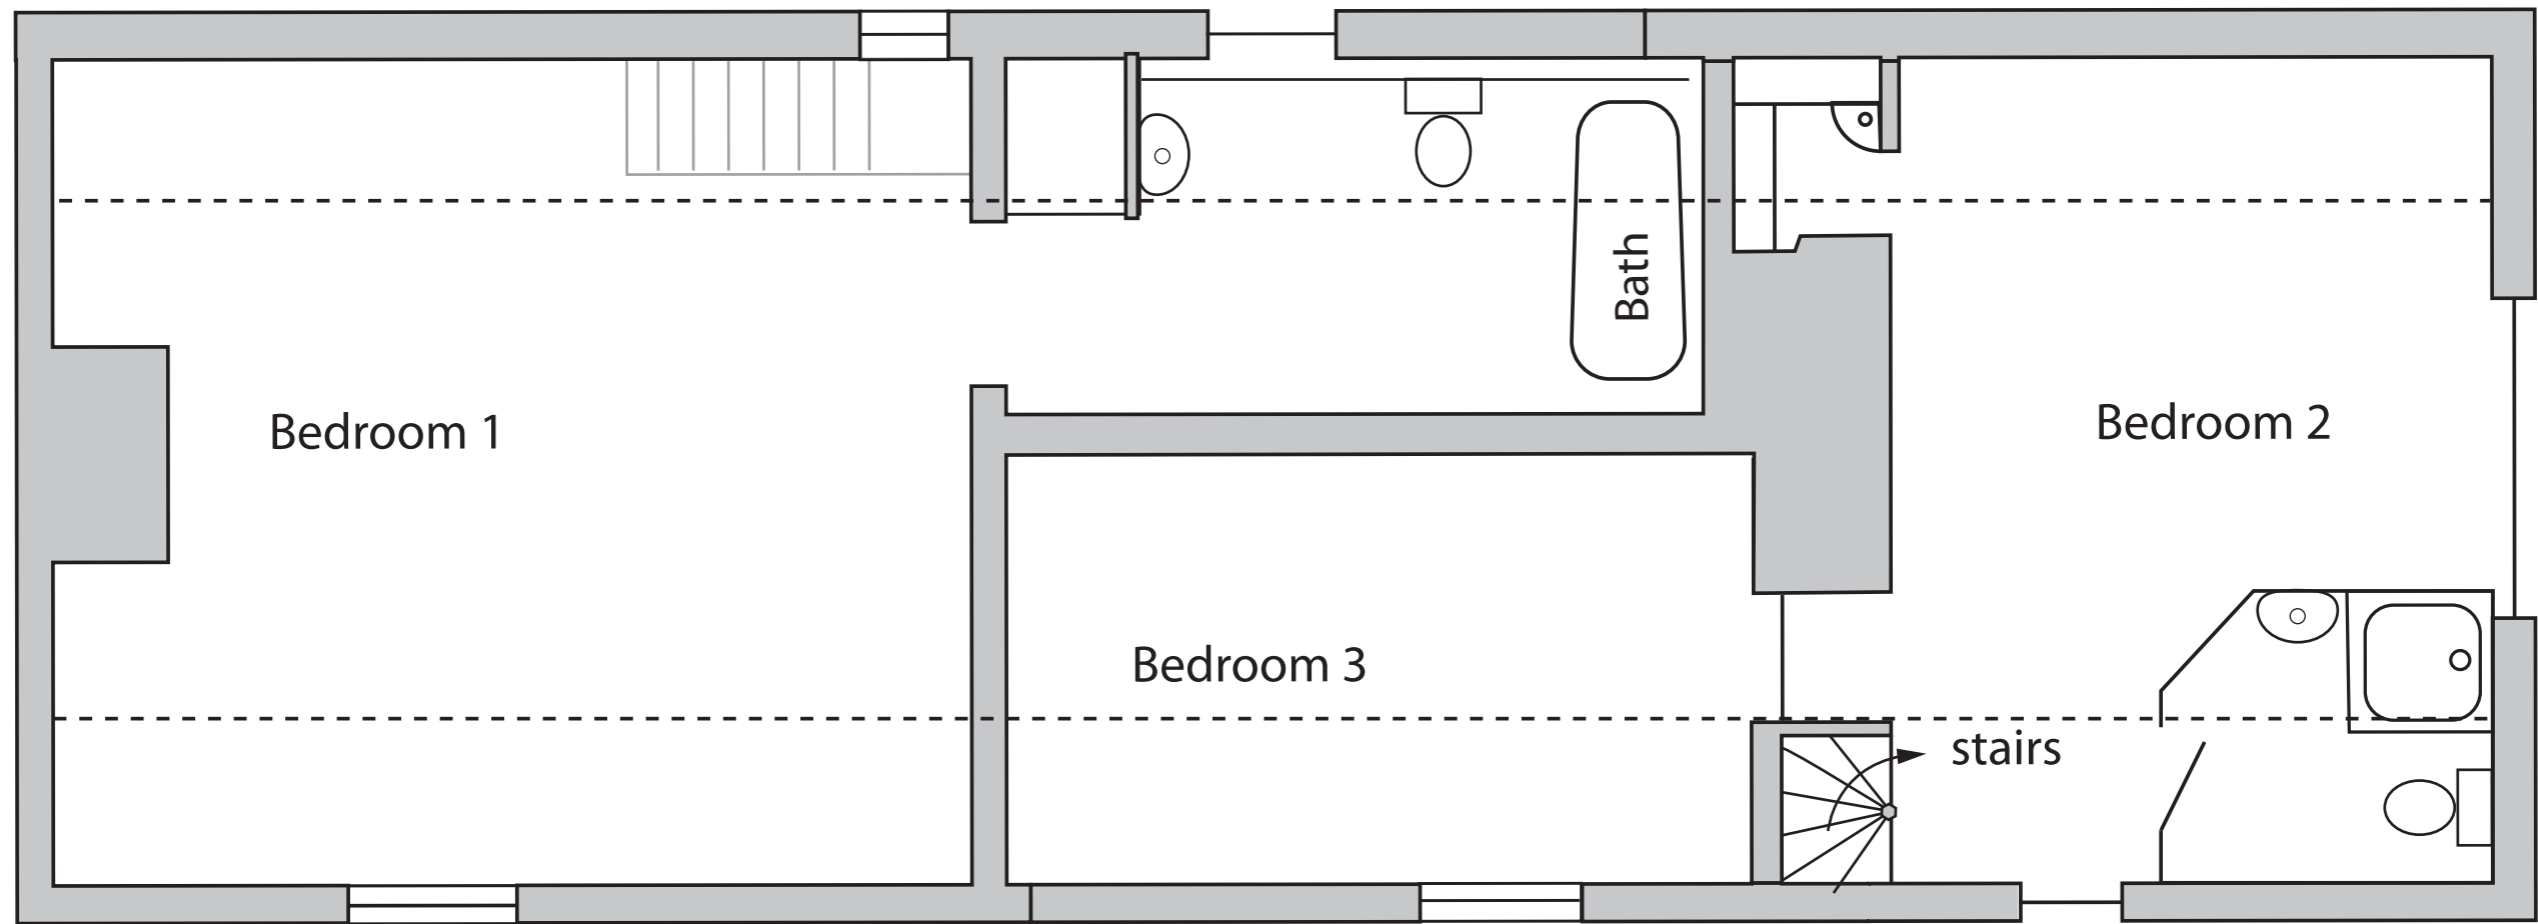

Scale 1: 50  1m