


PGC/el4 East facing Gable End Proposed

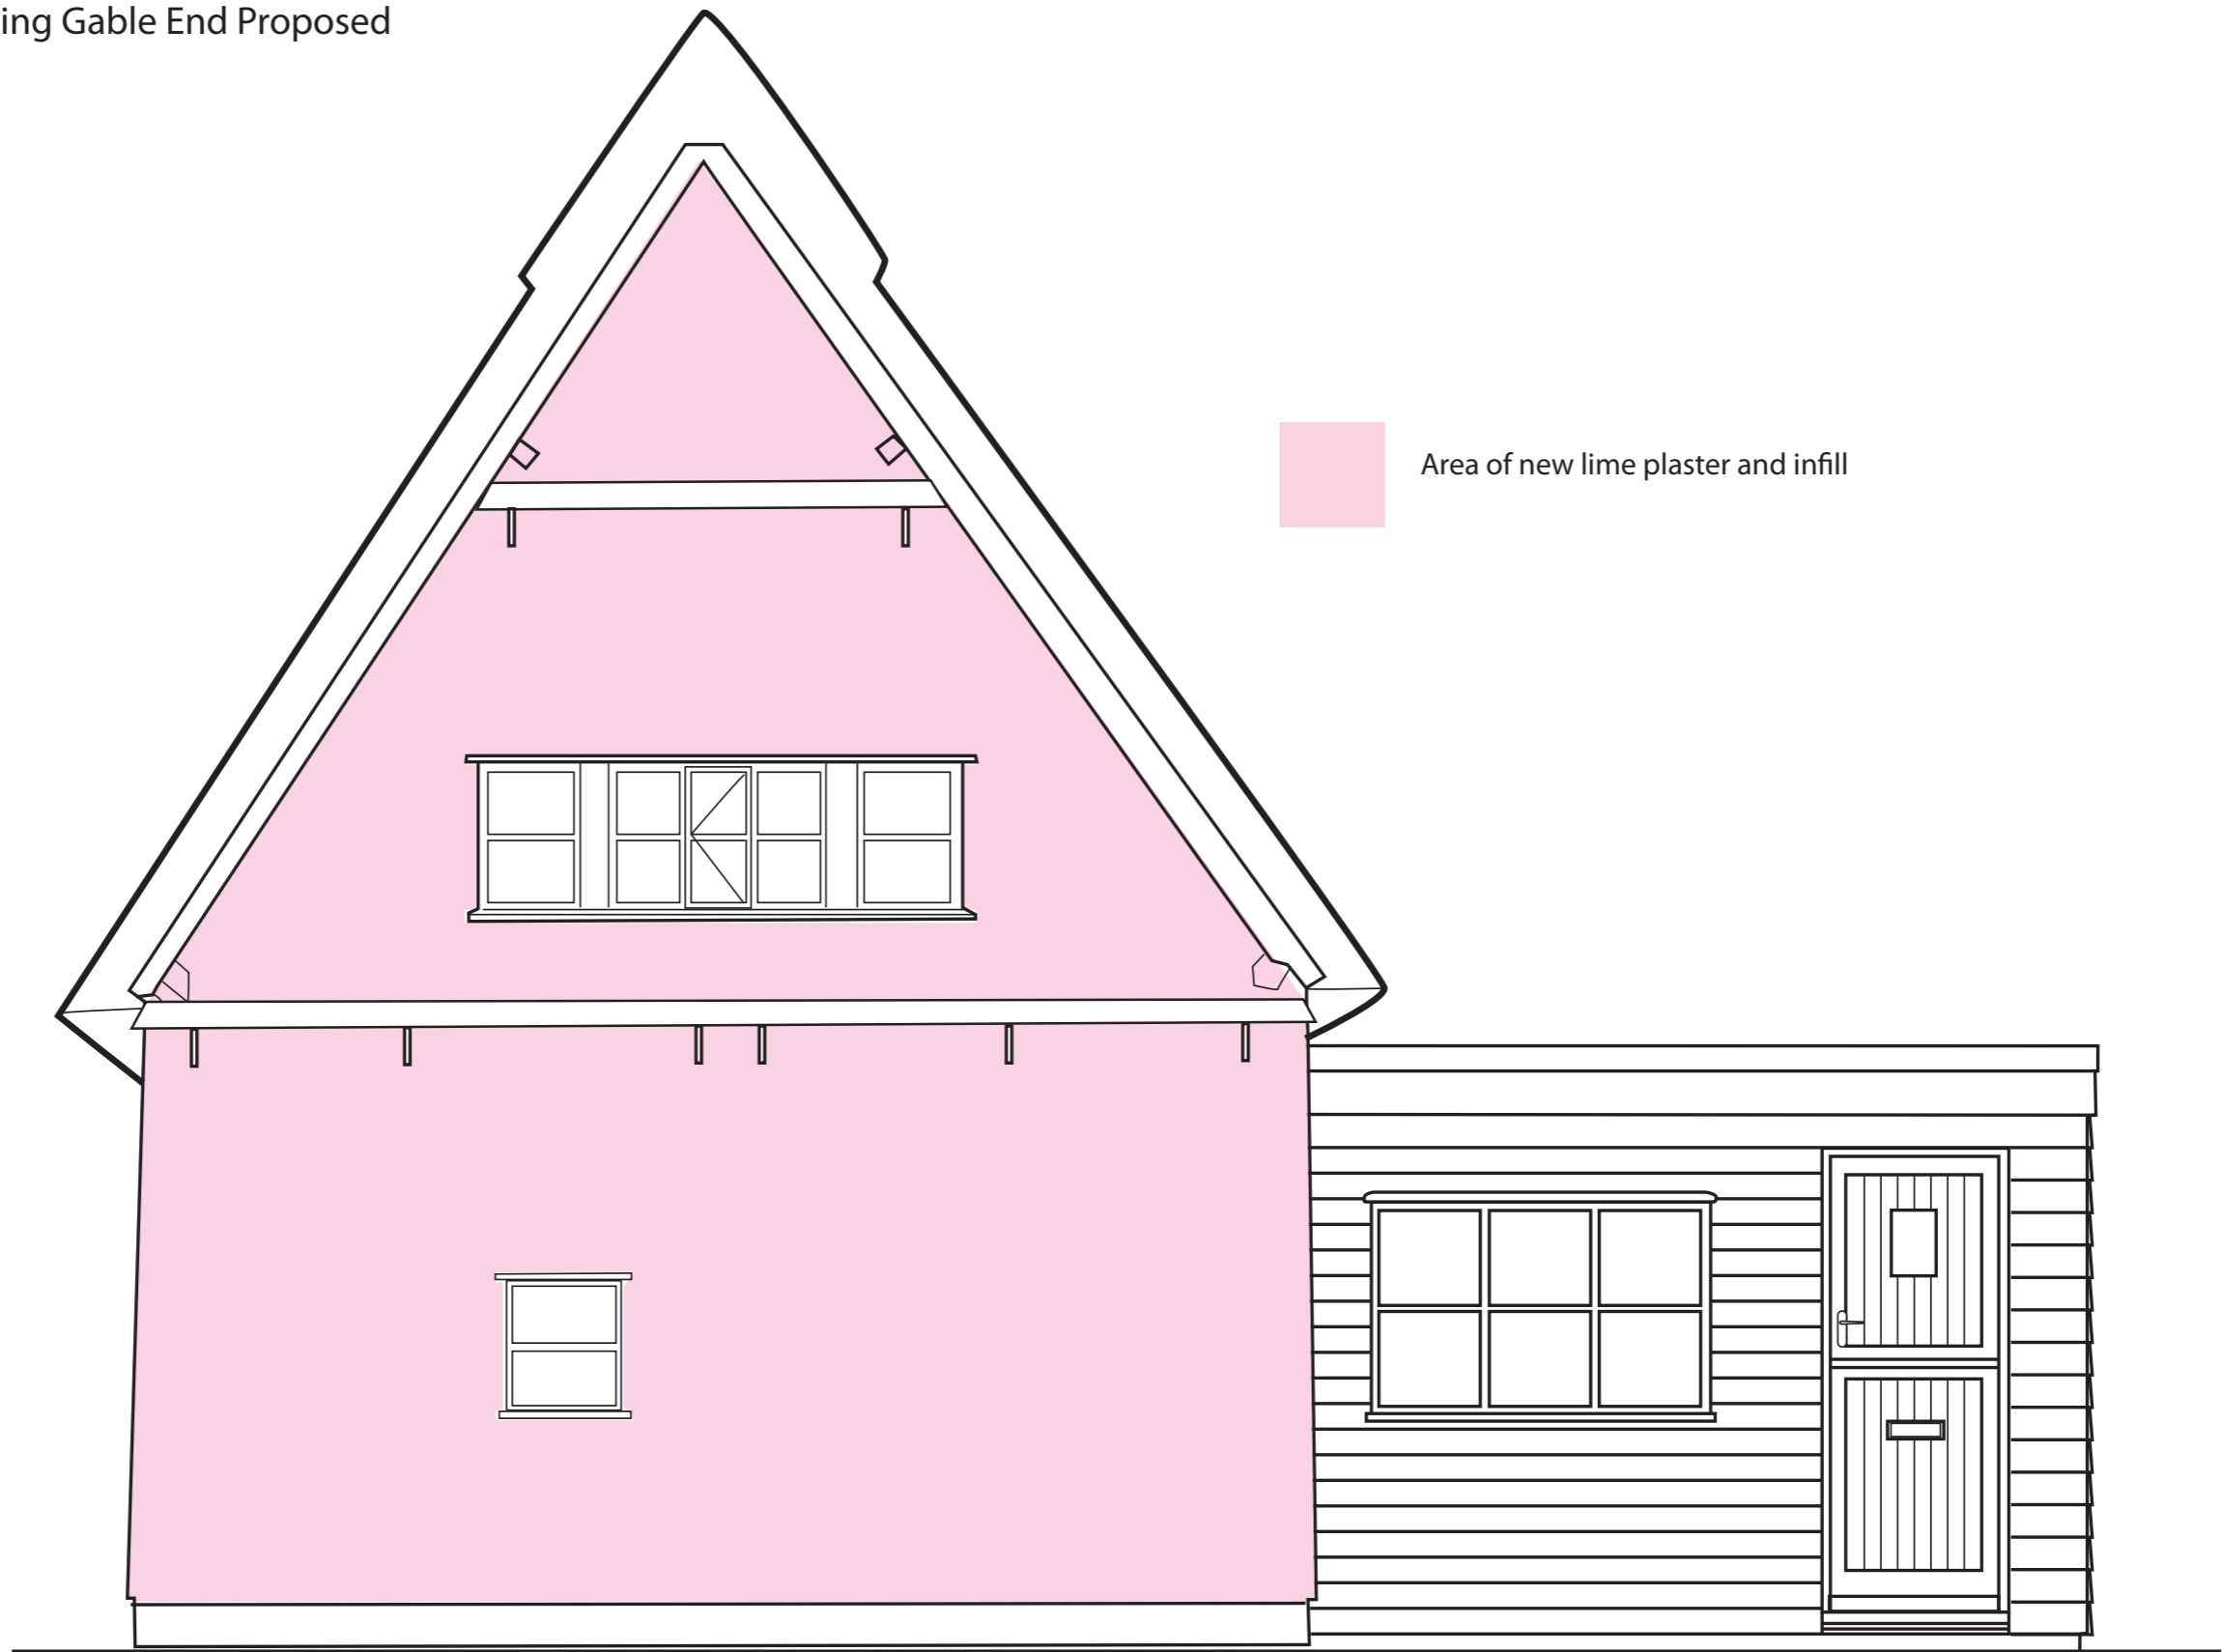

Area of new lime plaster and infill

17/03/2024

Pleasure Ground Cottage, The Street, Rumburgh, Nr Halesworth, Suffolk, IP19 0NP

Scale 1 : 50

1m