

This drawing is the copyright of Elmstone Architectural Ltd. The Contractor is to check all site dimensions and levels before work commences. Do not scale from drawings. This drawings must be read with and checked against all structural and other specialist drawings, specification and bills of quantity. Contractor is to notify Architect of any discrepancies. The contractor is to comply with all current Building Standard, Building Regulation requirements and CDM Health & Safety regulations whether or not specifically stated on these drawings.

Notes:

NOTE: TREE & SHRUB POSITIONS INDICATIVE ONLY


PLANNING



LONGWOOD LOWER ROAD ADGESTONE

PROPOSED INTERNAL LOUNGE VIEW

SCALE@A3 SIZE - NTS

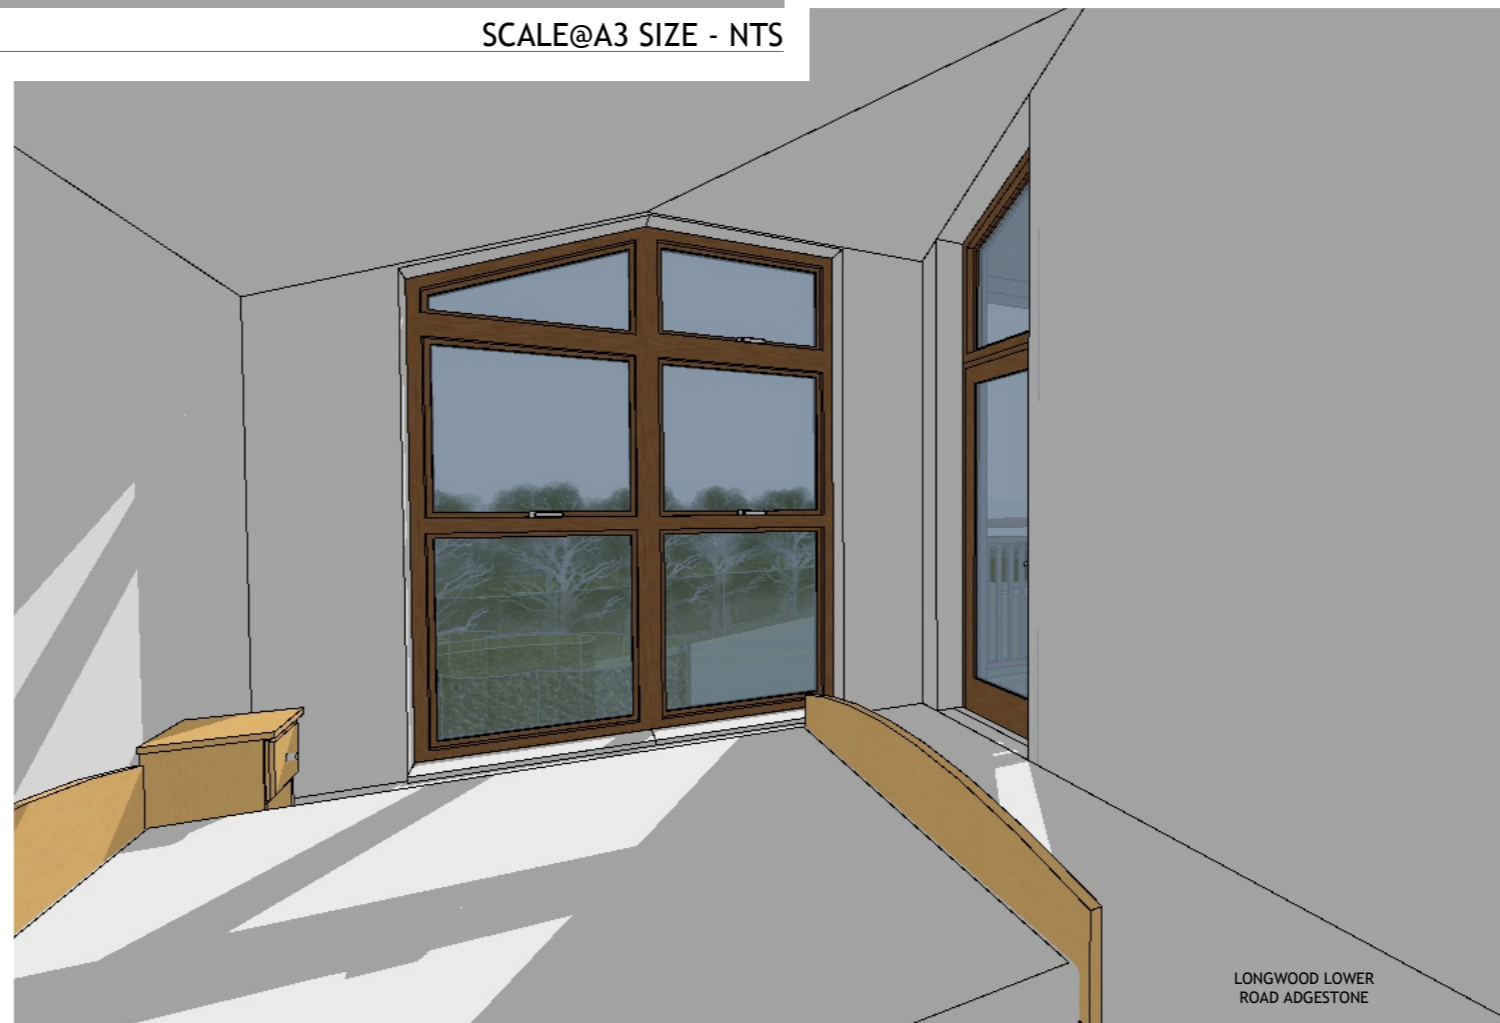

LONGWOOD LOWER ROAD ADGESTONE

PROPOSED INTERNAL BEDROOM 1 VIEW

SCALE@A3 SIZE - NTS

-	13.07.23	ISSUED TO CLIENT FOR COMMENT	SM
		MINOR CLIENT AMENDMENTS MADE & ISSUED TO CLIENT FOR	
A	12.09.23	COMMENT	SM
		MINOR AMENDMENTS TO LOUNGE VIEW ANGLE & ISSUED TO	
B	21.02.24	CLIENT FOR COMMENT	SM
Rev.	Date	Description	By

**ELMSTONE ARCHITECTURAL Ltd**  
07837 876284 | sean@elmstonearchitectural.com  
13 Charles Road, Cowes, Isle of Wight, PO31 8HG

Client  
**Steve Cooper**

Project  
**Longwood, Adgestone, Isle of Wight**

Drawing  
**Proposed Perspective Views Sheet 3**

Drawing Scale	Date	Status	Drawn By
NTS @ A3 SIZE	12/07/2023	PLANNING	SM

Drawing No.  
**290/PL16**      **Rev.B**