




Existing Location Plan 1:1250

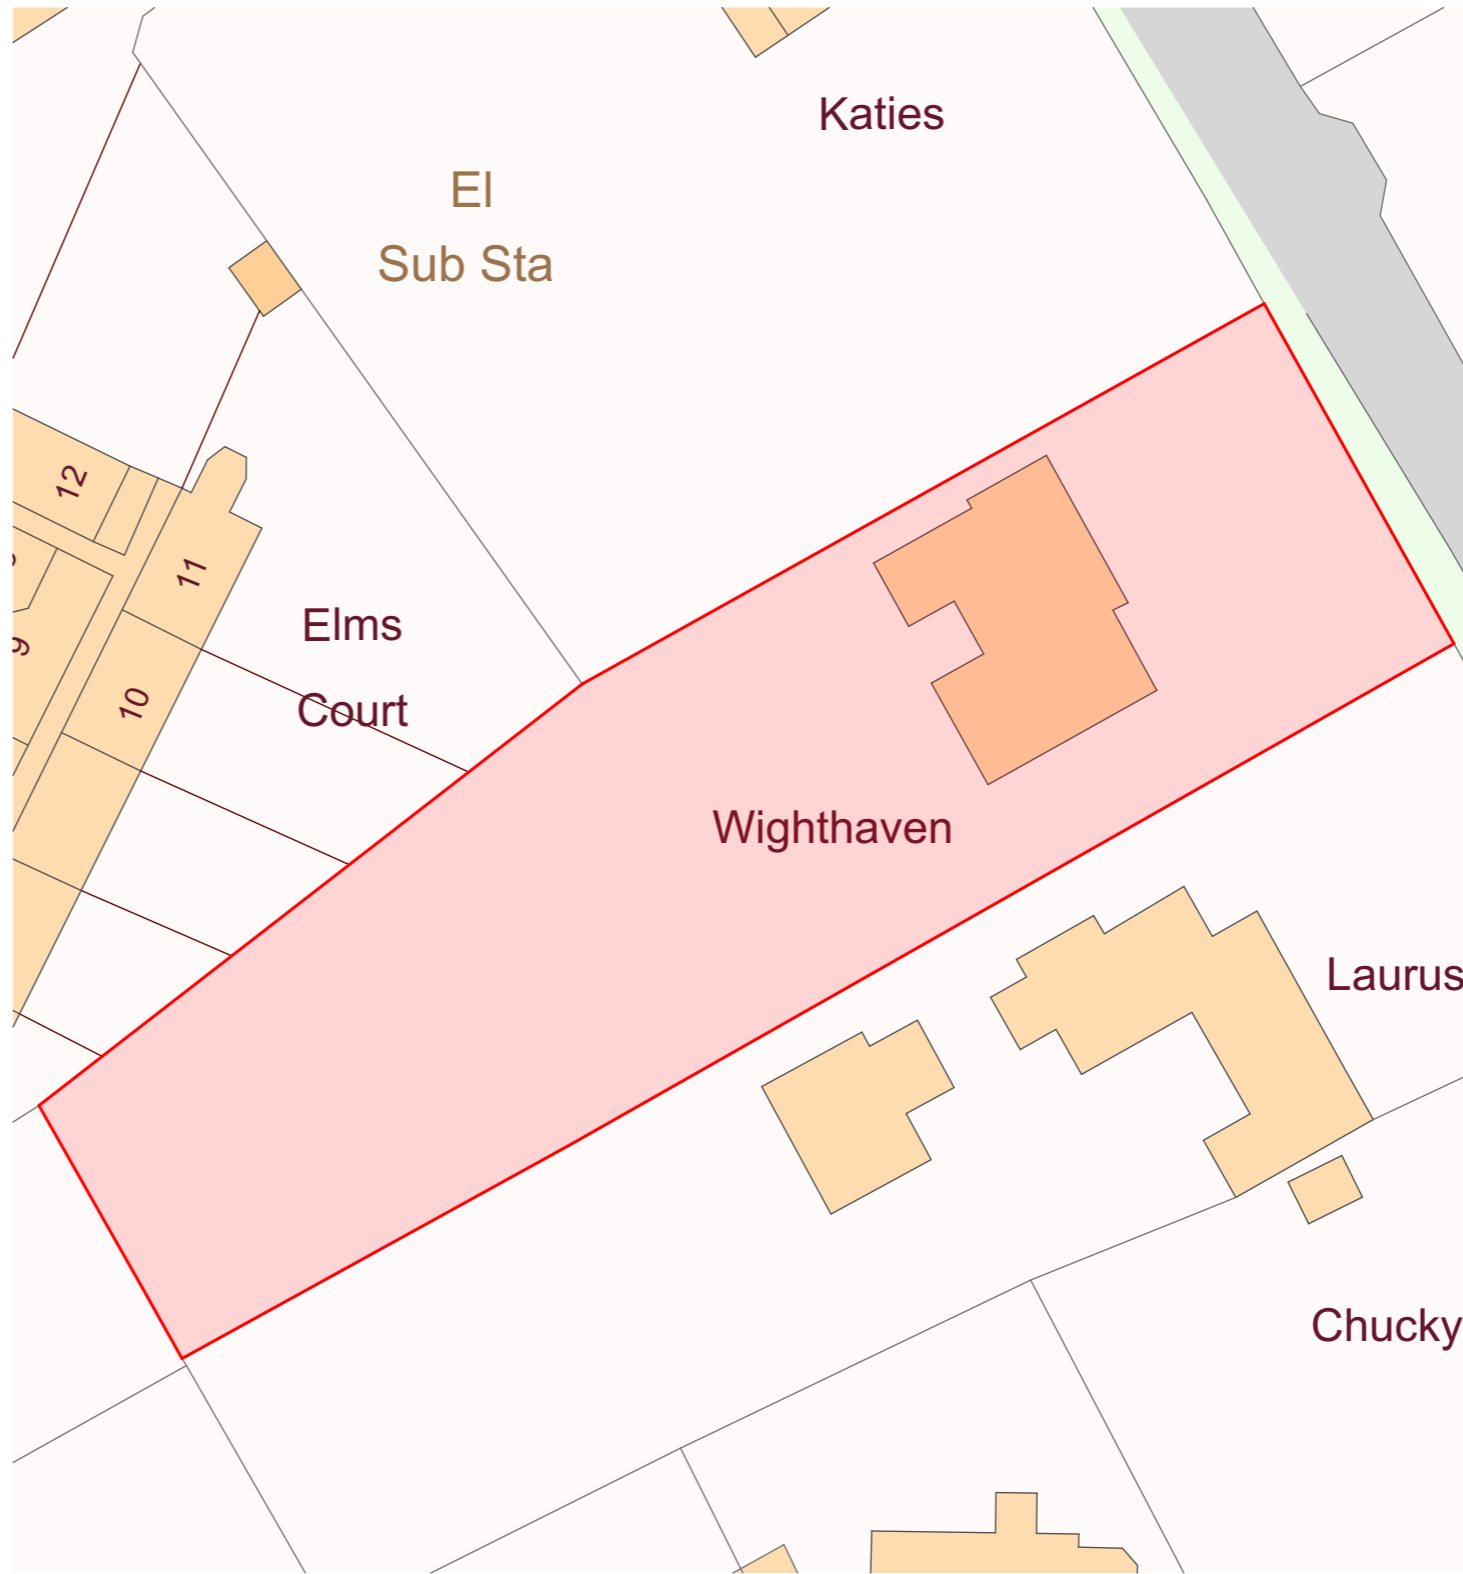

Existing Block Plan 1:500

© Copyright: Mattinson Associates Ltd. 2024
 No reproduction, transmission or correspondence to third parties of all or any part of this document or the information it contains is permitted without the prior written consent of Mattinson Associates Ltd. This drawing is not to be scaled for the purpose of setting out. Any discrepancies found in this drawing, or between this drawing and another must be reported to Mattinson Associates Ltd. immediately.

Generic Notes:

Rev	Reason	Date	By



PLANNING



The Studio @ The Old Granary
 Ford Farm, Ford Farm Lane
 Whitwell, Ventnor
 Isle of Wight, PO38 2NZ
 Tel +44(0)1983 840953
 Mob +44 (0)7867533776
 enquiries@mattinsonassociates.com
 www.mattinsonassociates.com

Client
Ms Henrietta Southby

Project.
Wight Haven

Project No.
3352

Scale.
1:1250, 1:500 @ A3

Date.
22/01/2024

Drawing Name
Ext Block and Location

Drawing Number
3352(P)001_

Notes

Key