



Notes:

1. THE COPYRIGHT OF THIS DRAWING IS VESTED IN GAMUT BUILDING

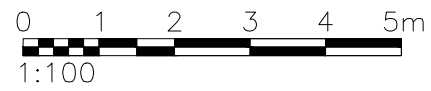

1 Proposed Typical Section
Scale 1:100

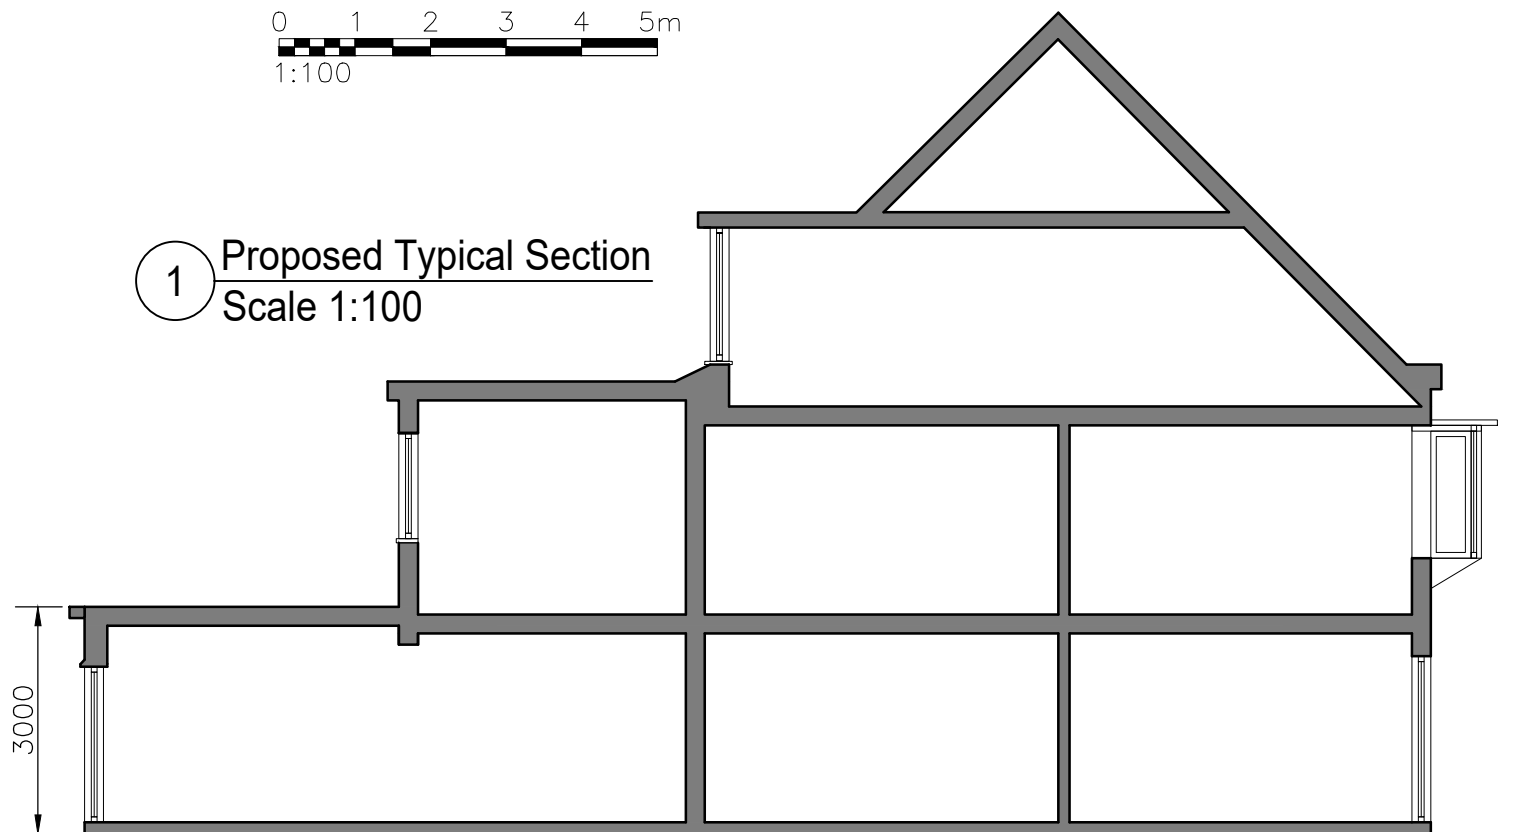

B	General	MP	07/03/24
A	First Issue	MP	02/02/2024
REV:	DESCRIPTION:	BY:	DATE:
STATUS: Planning Issue			

Gamut Building Solutions
The Lightbox, Unit 1.57
111 Power Road, London, W4 5PY
T:0208 994 0768 M:074 032 44 240
info@GamutBS.co.uk
www.GamutBS.co.uk

CLIENT: Eral Mehmet

SITE: 28 Dukes Avenue
New Malden, KT3 4HN
TITLE: Proposed
Typical Long Section

SCALE AT A3: 1:100	DATE: Feb 2024	DRAWN: MP	CHECKED: -
PROJECT NO: 00224	DRAWING NO: PL260	REVISION: B	